

**SIGN NUMBER: SP-02**      **BACKG COLOR: Fluorescent Orange**  
**TYPE: STATIONARY**      **COPY COLOR: Black**  
**QUANTITY: SEE PLANS**

**DESIGN BY: R Drayton**  
**PROJECT ID: R-3830**

**CHECKED BY: M Rzepka**


**Sep 22, 2021**  
**DIV: 8**

SYMBOL	X	Y	WID	HT

**SIGN WIDTH: 2'-6"**  
**HEIGHT: 3'-0"**  
**TOTAL AREA: 7.5 Sq.Ft.**

**BORDER TYPE: INSET**  
**RECESS: 0.5"**  
**WIDTH: 0.75"**  
**RADII: 1.88"**

**MAT'L: 0.080" (2.0 mm) ALUMINUM**

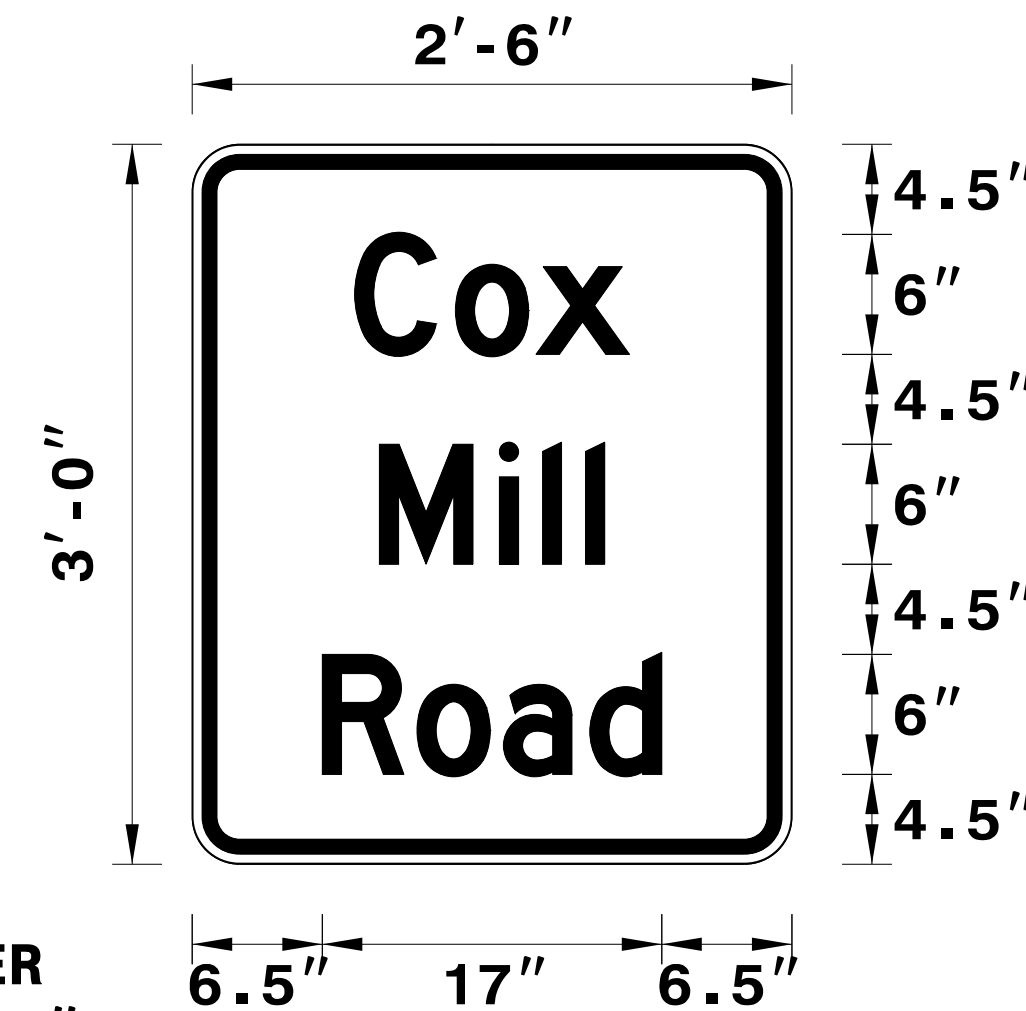

**BORDER**  
**R=1.88"**  
**TH=0.75"**  
**IN=0.5"**

Spacing Factor is 1 unless specified otherwise

**USE NOTES: 1,2**

1. Legend and border shall be direct applied black non-reflective sheeting.
2. Background shall be NC GRADE B fluorescent orange retroreflective sheeting.

**LETTER POSITIONS**

Letter spacings are to start of next letter


							Series/Size Text Length
	C	o	x				<b>D 2000</b>
8.1	5	4	4.7	8.1			<b>13.7</b>
	M	i	l	l			<b>D 2000</b>
9.4	6	2.2	2.2	1	9.4		<b>11.3</b>
	R	o	a	d			<b>D 2000</b>
6.5	4.7	4.3	4.3	3.6	6.5		<b>17</b>


FILENAME: R3830\_Sign\_Designs

NORTH CAROLINA D.O.T. SIGN DETAIL

PLOT DRIVER: NCDOT\_pdf\_color\_eng\_50.pit      PENTABLE: NCDOT\_tcp.tbl  
USER: CHARNDEN      DATE: 5/4/2022      TIME: 10:45:13 AM  
FILE: p:\p\h\users\charnd\us\_east\_01\documents\3322\10002133\10279033\6\_0\_CAD\_BITMAP\6.2\_WIP\TrafficControl\TCP\R3830\_TC\_TMP-02D.dgn

REVISIONS

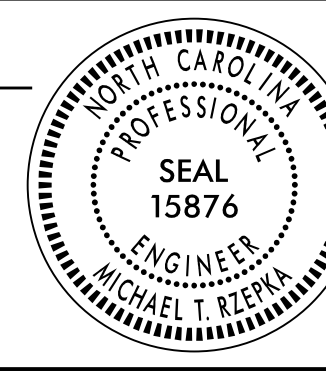APPROVED: *Michael T. Rzepka*  
DATE: 7/12/2022  
SEAL  
  
DOCUMENT NOT CONSIDERED FINAL  
UNLESS ALL SIGNATURES COMPLETED

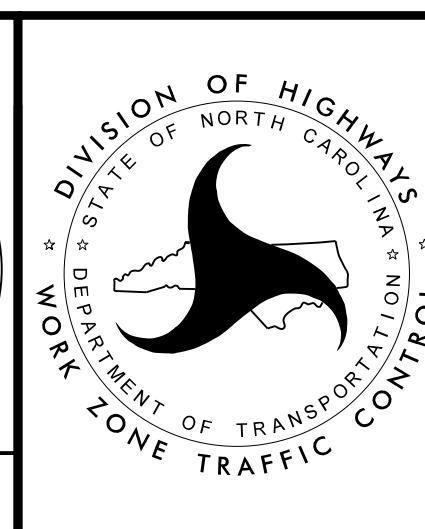

SPECIAL SIGN DESIGN  
COX MILL RD