
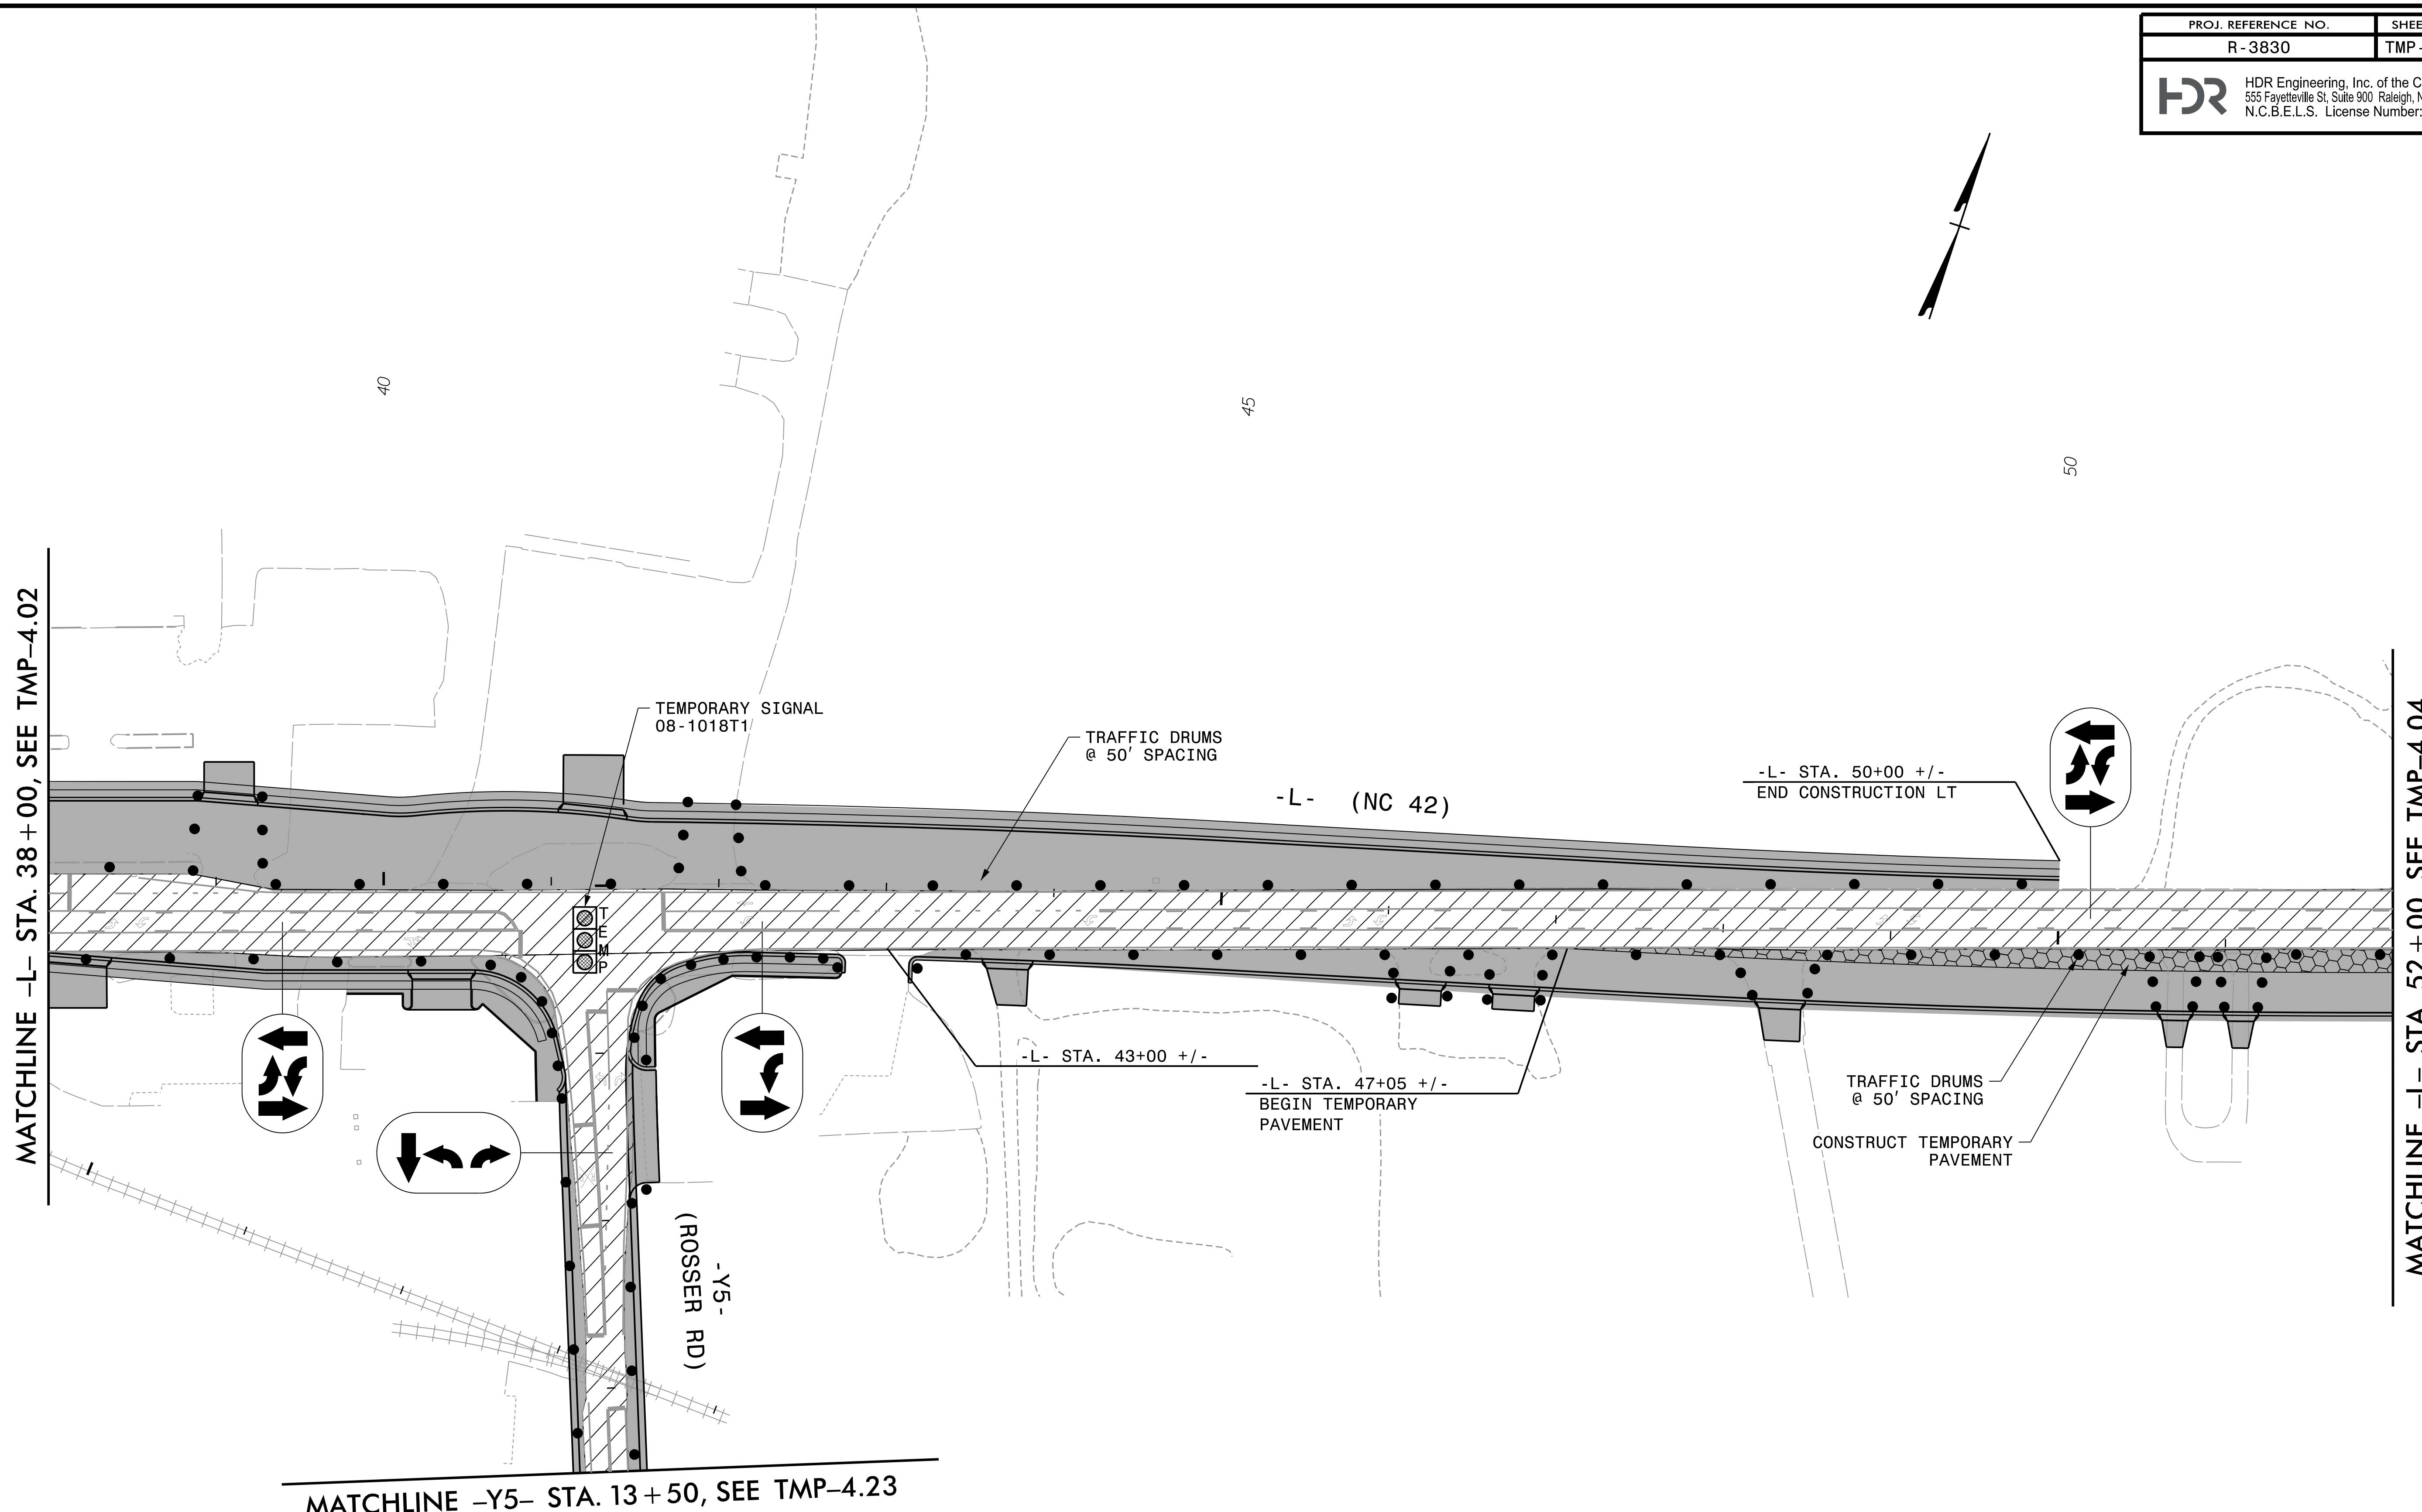
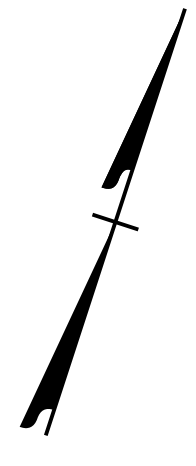


PROJ. REFERENCE NO. R - 3830	SHEET NO. TMP - 4.03
 HDR Engineering, Inc. of the Carolinas 555 Fayetteville St, Suite 900 Raleigh, N.C. 27601 N.C.B.E.L.S. License Number: F-0116	




REVISIONS

PLOT DRIVER: NCDOT_pdf_color_eng_50.pit
 USER: CHARNDEN
 DATE: 5/4/2022
 TIME: 10:45:42 AM
 FILE: p:\p\h\p\users\charnden\us_east_01\Documents\3322\10002133\10279033\6_0_CAD_BIM\6.2_WIP\TrafficControl\CP\3830_TC_TMP-04.03.dgn


APPROVED: *Michael T. Rzepka*

DATE: 7/12/2022

SEAL

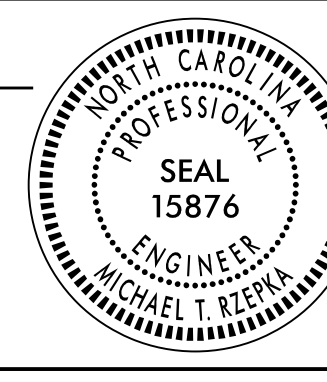

**DOCUMENT NOT CONSIDERED FINAL
UNLESS ALL SIGNATURES COMPLETED**

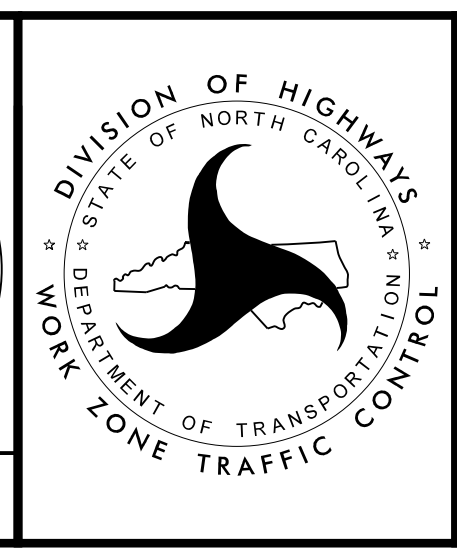

PHASE 1 - STEP 1