
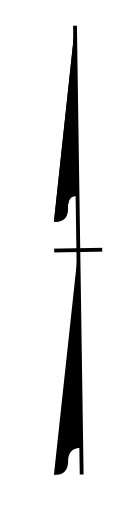



PLOT DRIVER: NCDOT_pdf_color_eng_50.pit
PENTABLE: NCDOT_tcp.tbl
USER: CHARNDEN
DATE: 5/4/2022
TIME: 10:48:01 AM
FILE: p:\p\hndr\users\01\hndr\US_East_01\Documents\3322\10002133\10279033\6_0_CAD_BITMAP\6.2_WIP\TrafficControl\TCP\R3830_TC_TMP-04.20.dgn

REVISIONS

PROJ. REFERENCE NO. R - 3830	SHEET NO. TMP - 4.20
 HDR Engineering, Inc. of the Carolinas 555 Fayetteville St, Suite 900 Raleigh, N.C. 27601 N.C.B.E.L.S. License Number: F-0116	







MATCHLINE -L- STA. 266 + 50, SEE TMP-4.19

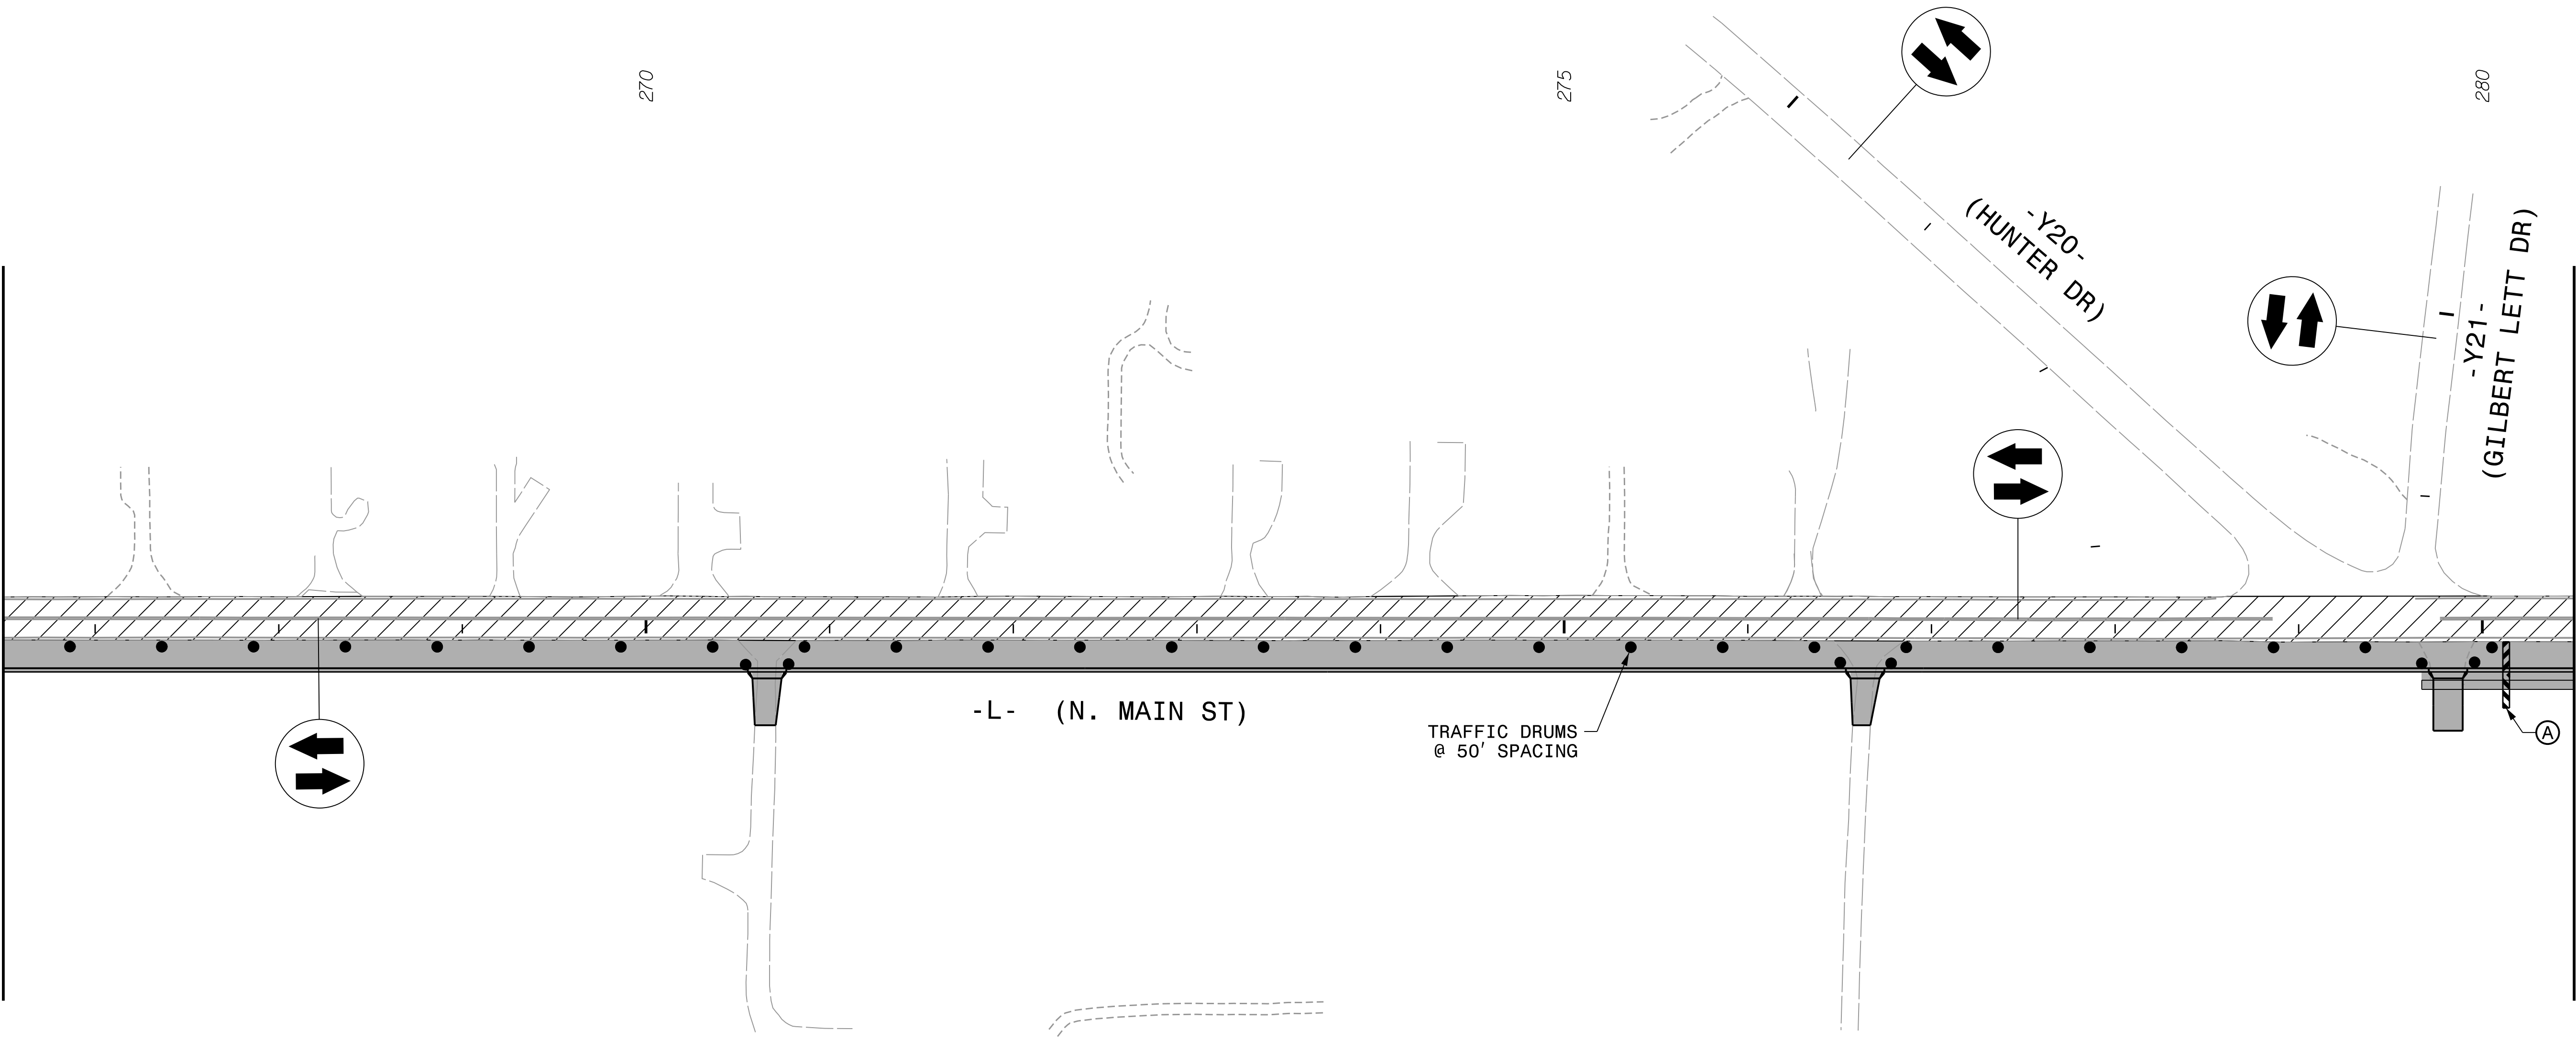

-L- (N. MAIN ST)


TRAFFIC DRUMS @ 50' SPACING

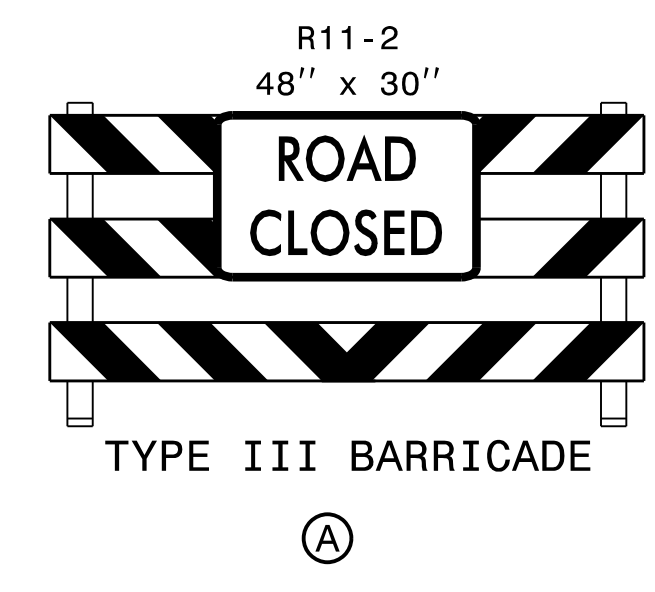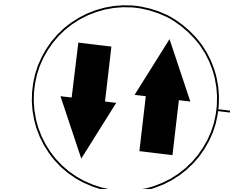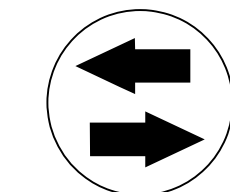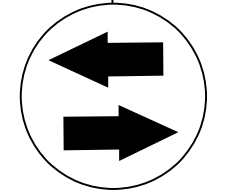


APPROVED: *Michael T. Rzepka*

DATE: 7/12/2022

SEAL

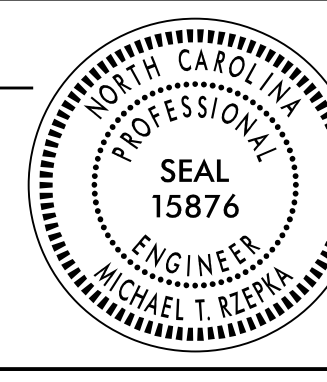

**DOCUMENT NOT CONSIDERED FINAL
UNLESS ALL SIGNATURES COMPLETED**

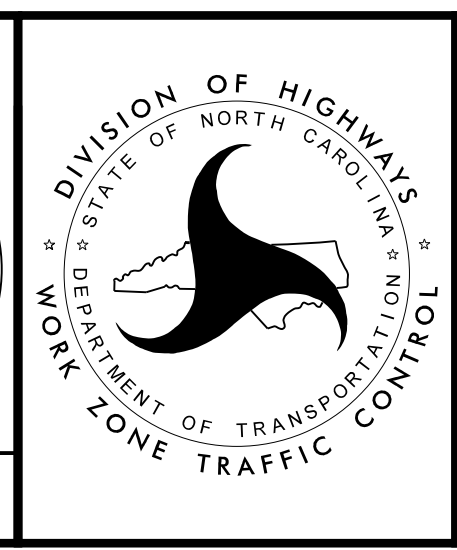

PHASE 1 - STEP 1