
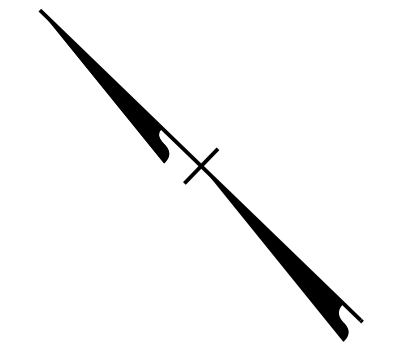
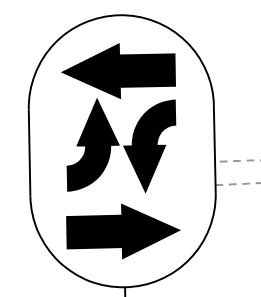


|   |            |
|---|------------|
| PROJ. REFERENCE NO.   | SHEET NO.  |
| R - 3830  | TMP - 4.24 |
|  HDR Engineering, Inc. of the Carolinas<br>555 Fayetteville St, Suite 900 Raleigh, N.C. 27601<br>N.C.B.E.L.S. License Number: F-0116 |            |



MATCHLINE -Y13- STA. 12 + 50, SEE TMP-4.09

-Y13-  
(COX MILL RD)



-Y13- STA. 16+25 +/-  
END CONSTRUCTION  
END WEDGING


REVISIONS

PLOT DRIVER: NCDOT\_pdf\_color\_eng\_50.plt PENTABLE: NCDOT\_tcp.tbl  
 USER: CHARNDEN DATE: 5/4/2022 TIME: 10:48:37 AM  
 FILE: p:\p\h\p\users\01\h\p\US\_East\_01\Documents\3322\10002133\10279033\6\_0\_CAD\_BIM\6.2\_WIP\Traffic\TrafficControl\TCP\R3830\_TC\_TMP-04.24.dgn


APPROVED: *Michael T. Rzepka*

DATE: 7/12/2022

SEAL

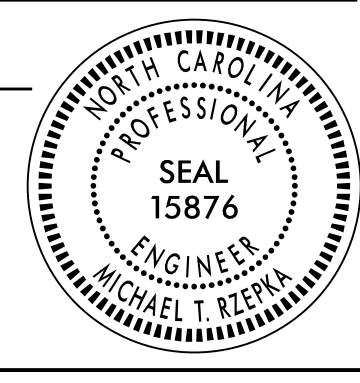

**DOCUMENT NOT CONSIDERED FINAL  
UNLESS ALL SIGNATURES COMPLETED**

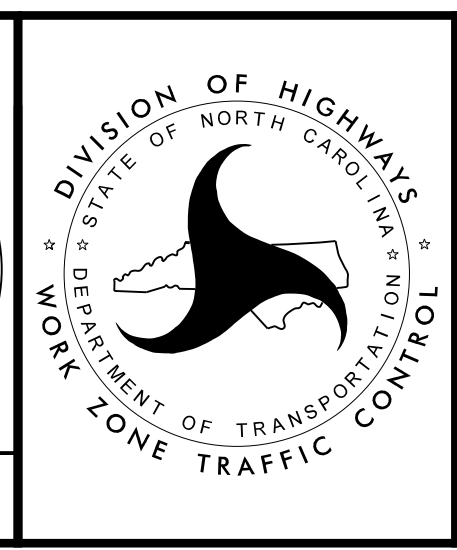

PHASE 1 - STEP 1