
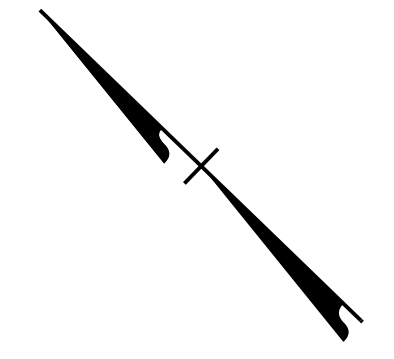
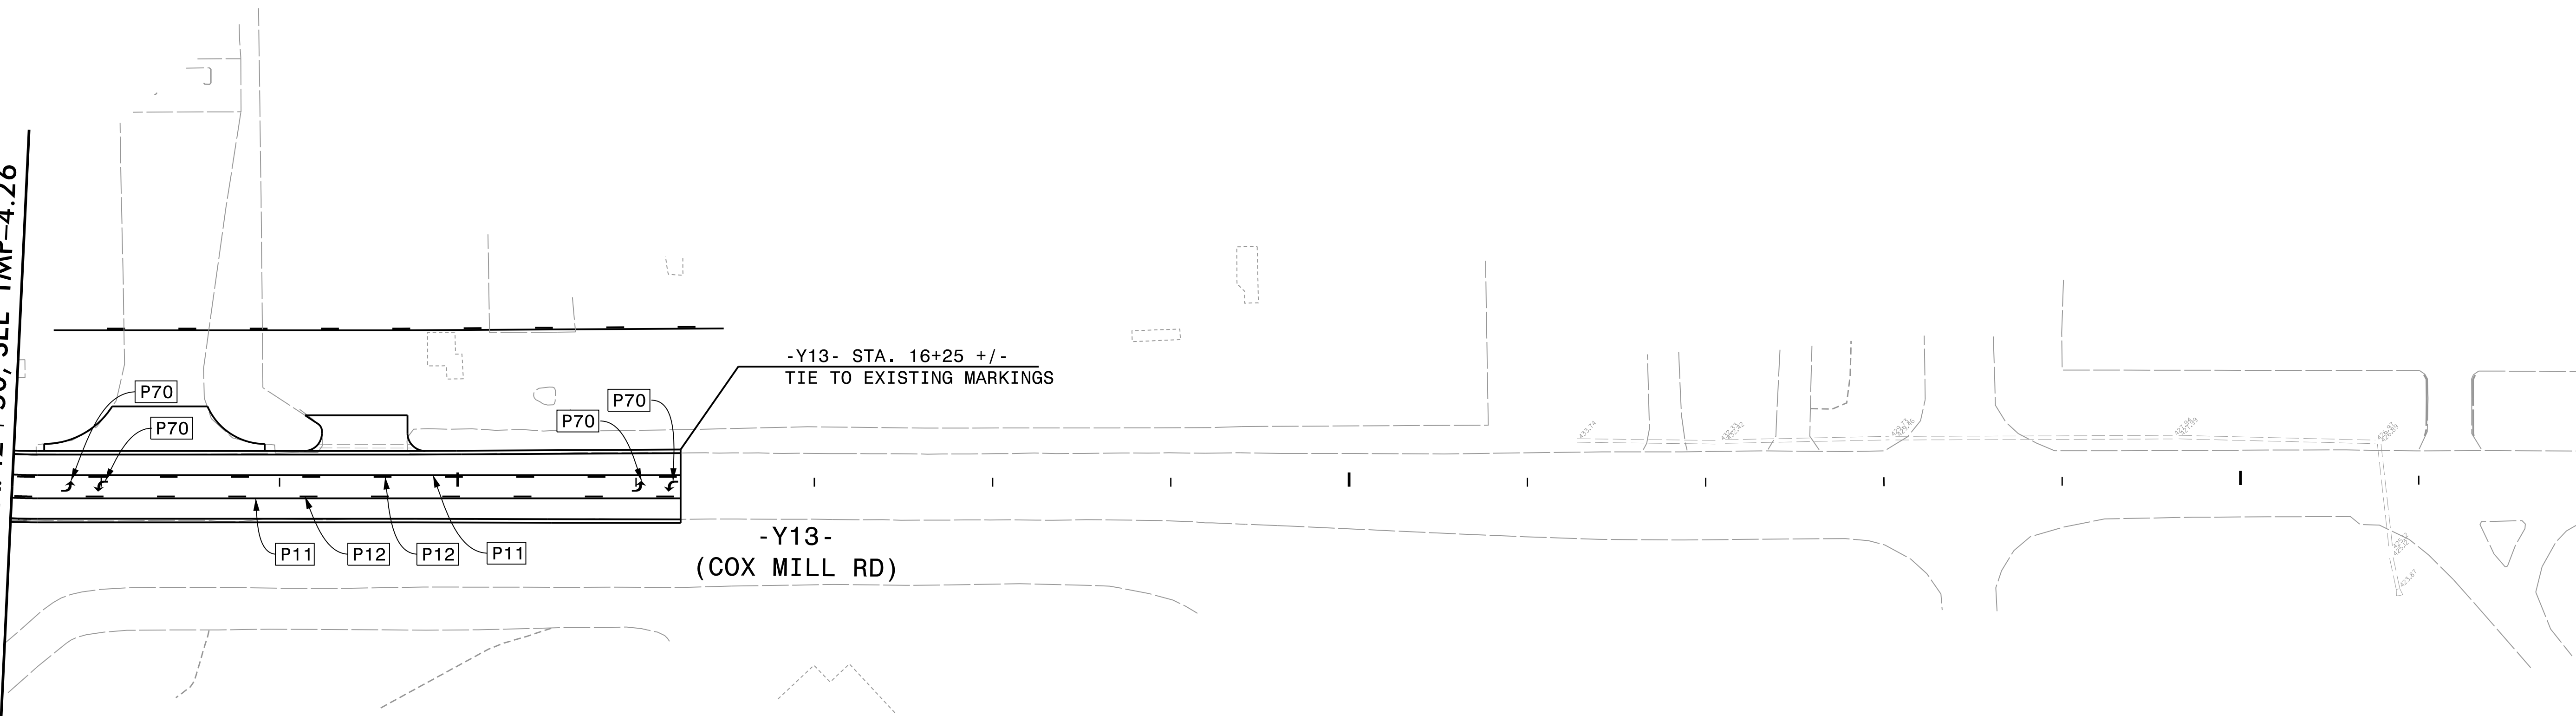


PROJ. REFERENCE NO.	SHEET NO.
R - 3830	TMP - 4.27
 HDR Engineering, Inc. of the Carolinas 555 Fayetteville St, Suite 900 Raleigh, N.C. 27601 N.C.B.E.L.S. License Number: F-0116	



MATCHLINE -Y13- STA. 12 + 50, SEE TMP-4.26




REVISIONS

PLOT DRIVER: NCDOT\_pdf\_color\_eng\_50.plt      PENTABLE: NCDOT\_tcp.tbl  
 USER: CHARNDEN      DATE: 5/4/2022      TIME: 10:49:03 AM  
 FILE: p:\p\h\p\users\01\h\p\US\_East\_01\Documents\3322\10002133\10279033\6\_0\_CAD\_BITMAP\6.2\_WIP\TrafficControl\CP\3830\_TC\_TMP-04.27.dgn


APPROVED: *Michael T. Rzepka*

DATE: 7/12/2022

SEAL

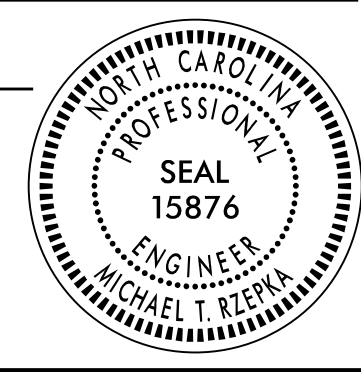

**DOCUMENT NOT CONSIDERED FINAL  
UNLESS ALL SIGNATURES COMPLETED**

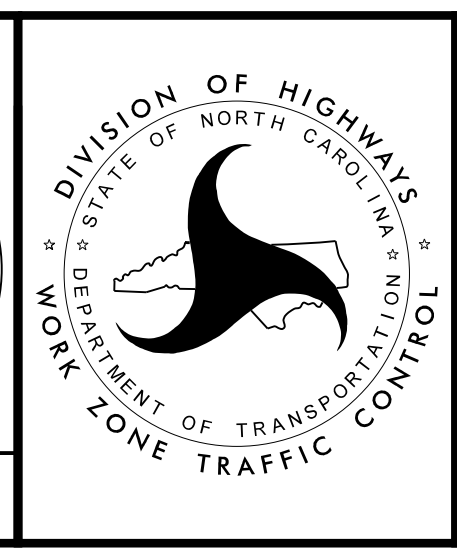

PHASE 1 - STEP 1A