

REVISIONS

MATCHLINE -L- STA. 172+00, SEE TMP-5.01

-L- STA. 174+00 +/-
END TEMPORARY SHORING
PCB 2' OFFSET

-L- STA. 174+24 +/-
END PCB
2' OFFSET

-L- STA. 177+28 +/-
TIE TO EXISTING
MARKINGS

-L- (BROADWAY RD)

-L- STA. 179+43 +/-
TIE TO EXISTING MARKINGS

-L- STA. 179+00 +/-
END CONSTRUCTION

SEE TMP-2A FOR TEMP. SHORING INFORMATION

② -L- STA 170+00± 7.5' LT TO STA 174+00±, 7.0' LT
QUANTITY = 1600 S.F.


PLOT DRIVER: NCDOT_pdf_color_eng_50.plt
 USER: CHARNDEN
 FILE: p:\p\h\p\uses\01\HDR_US_East_01\Documents\3322\10002133\10279033\6_0_CAD_BIM\6.2_WIP\Traffic\TrafficControl\TCP\R3830_TC_TMP-05.02.dgn

PENTABLE: NCDOT_tcp.tbl
 DATE: 5/4/2022
 TIME: 10:49:21 AM


APPROVED: *Michael T. Rzepka*

DATE: 7/12/2022

SEAL

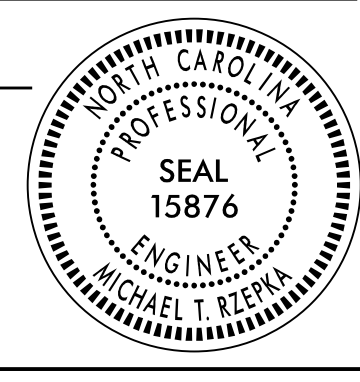

DOCUMENT NOT CONSIDERED FINAL
UNLESS ALL SIGNATURES COMPLETED

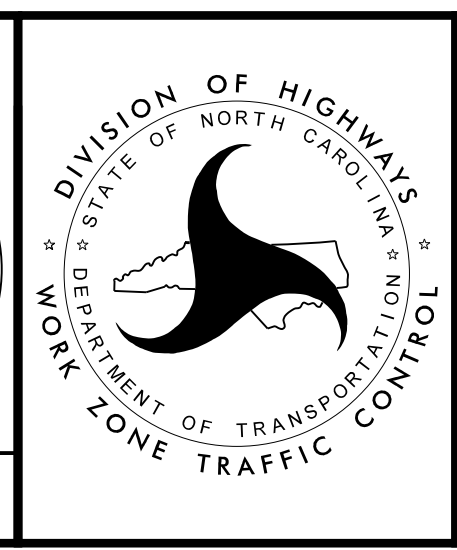

PHASE 1 - STEP 2