

REVISIONS


MATCHLINE -L- STA. 52+00, SEE TMP-6.02

PLOT DRIVER: NCDOT_color_eng_50.plt
 USER: CHARNDEN
 DATE: 5/4/2022
 TIME: 10:49:30 AM
 FILE: p:\p\h\p\users\charnden\us_east_01\Documents\3322\10002133\10279033\6_0_CAD_BIM\6.2_WIP\TrafficControl\CP\3830_TC_TMP-06.01.dgn


APPROVED: *Michael T. Rzepka*

DATE: 7/12/2022

SEAL

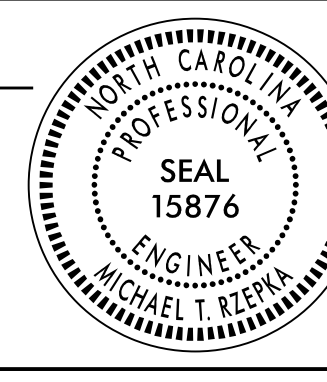

**DOCUMENT NOT CONSIDERED FINAL
UNLESS ALL SIGNATURES COMPLETED**

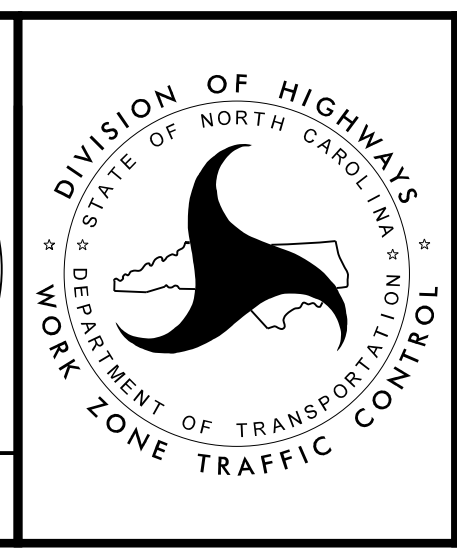

PHASE 2 - STEP 1