
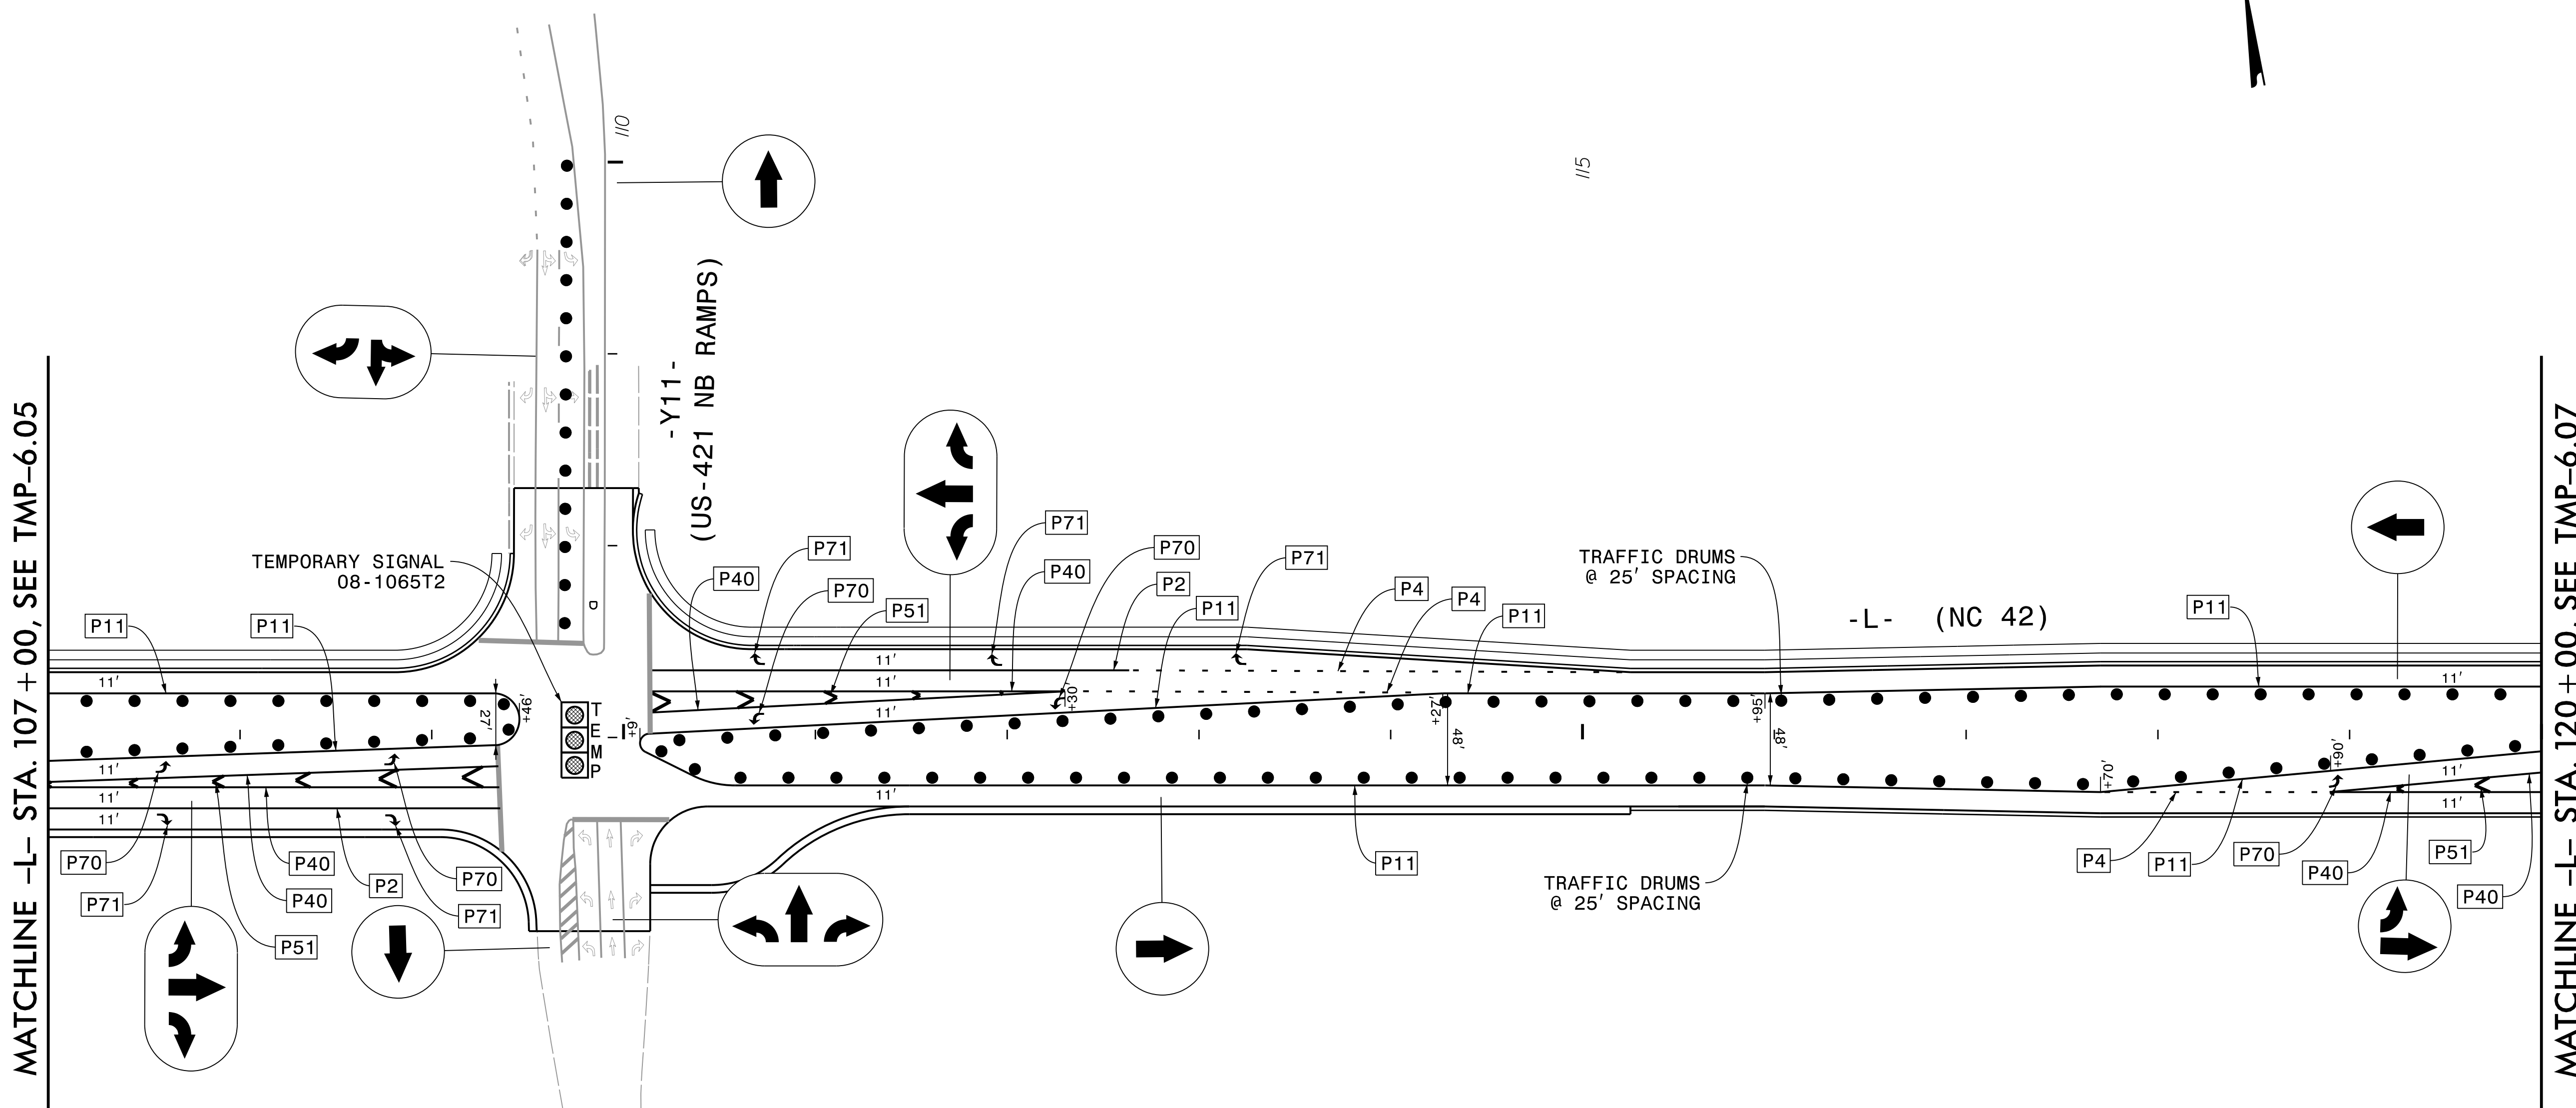




PLOT DRIVER: NCDOT_pdr_color_eng_50.plt PENTABLE: NCDOT_1cp.tbl
 USER: CHARNDEN DATE: 5/4/2022 TIME: 10:50:14 AM
 FILE: p:\pdr\uses01\HDR_US_East_01\Documents\3322\10002133\10279033\6_0_CAD.BIM\6.2.WIP\TrafficControl\TCP\R3830_TC_TMP-06.dgn

REVISIONS

HDR HDR Engineering, Inc. of the Carolinas
 555 Fayetteville St, Suite 900 Raleigh, N.C. 27601
 N.C.B.E.L.S. License Number: F-0116

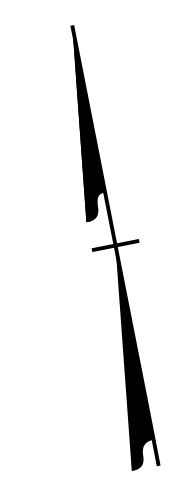

APPROVED: *Michael T. Rzepka*
 DATE: 7/12/2022
 SEAL
**DOCUMENT NOT CONSIDERED FINAL
 UNLESS ALL SIGNATURES COMPLETED**

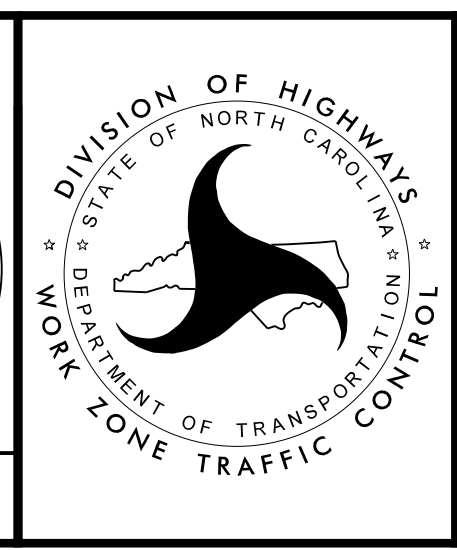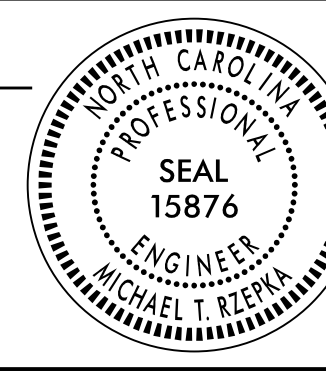

PHASE 2 - STEP 1