
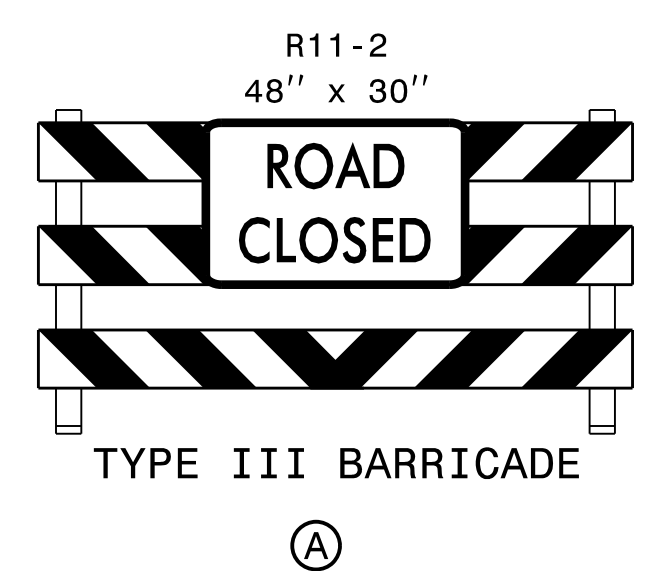



MATCHLINE -L- STA. 147 + 00, SEE TMP-6.08

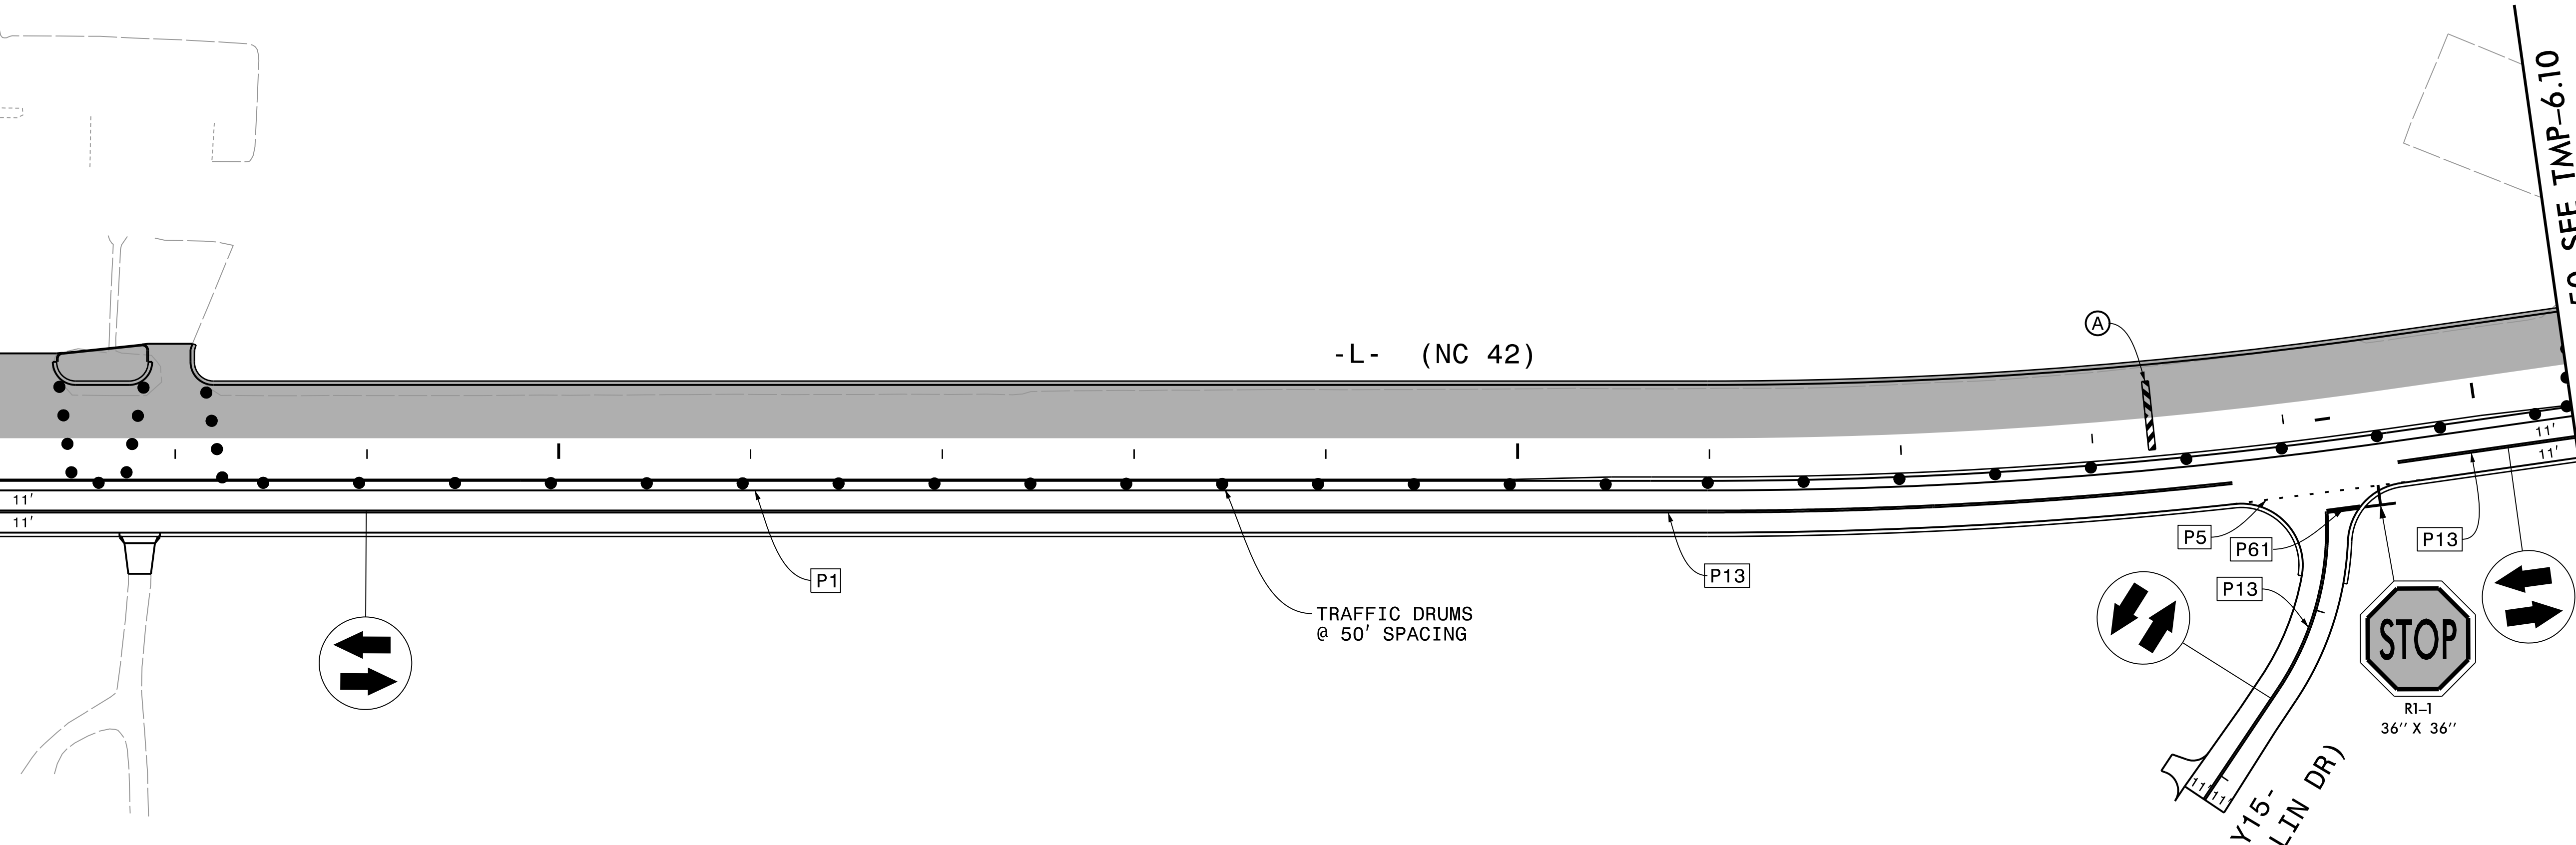


APPROVED: *Michael T. Rzepka*

DATE: 7/12/2022

SEAL

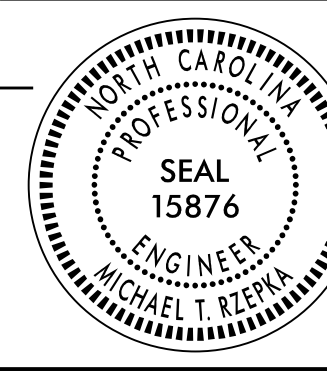

**DOCUMENT NOT CONSIDERED FINAL
UNLESS ALL SIGNATURES COMPLETED**

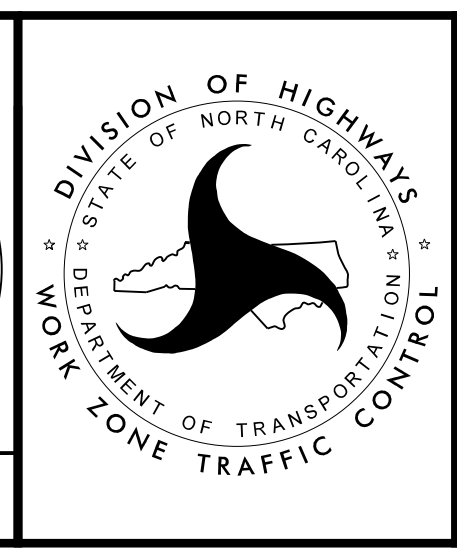

PHASE 2 - STEP 1

PLOT DRIVER: NCDOT_pdf_color_eng_50.plt PENTABLE: NCDOT_tcp.tbl
 USER: CHARNDEN DATE: 5/4/2022 TIME: 10:50:41 AM
 FILE: p:\p\h\p\users\charnden\Documents\3322\10002133\10279033\6_0_CAD.BIM\6.2.WIP\TrafficControl\TCP\R3830_TC_TMP-06.09.dgn

REVISIONS