
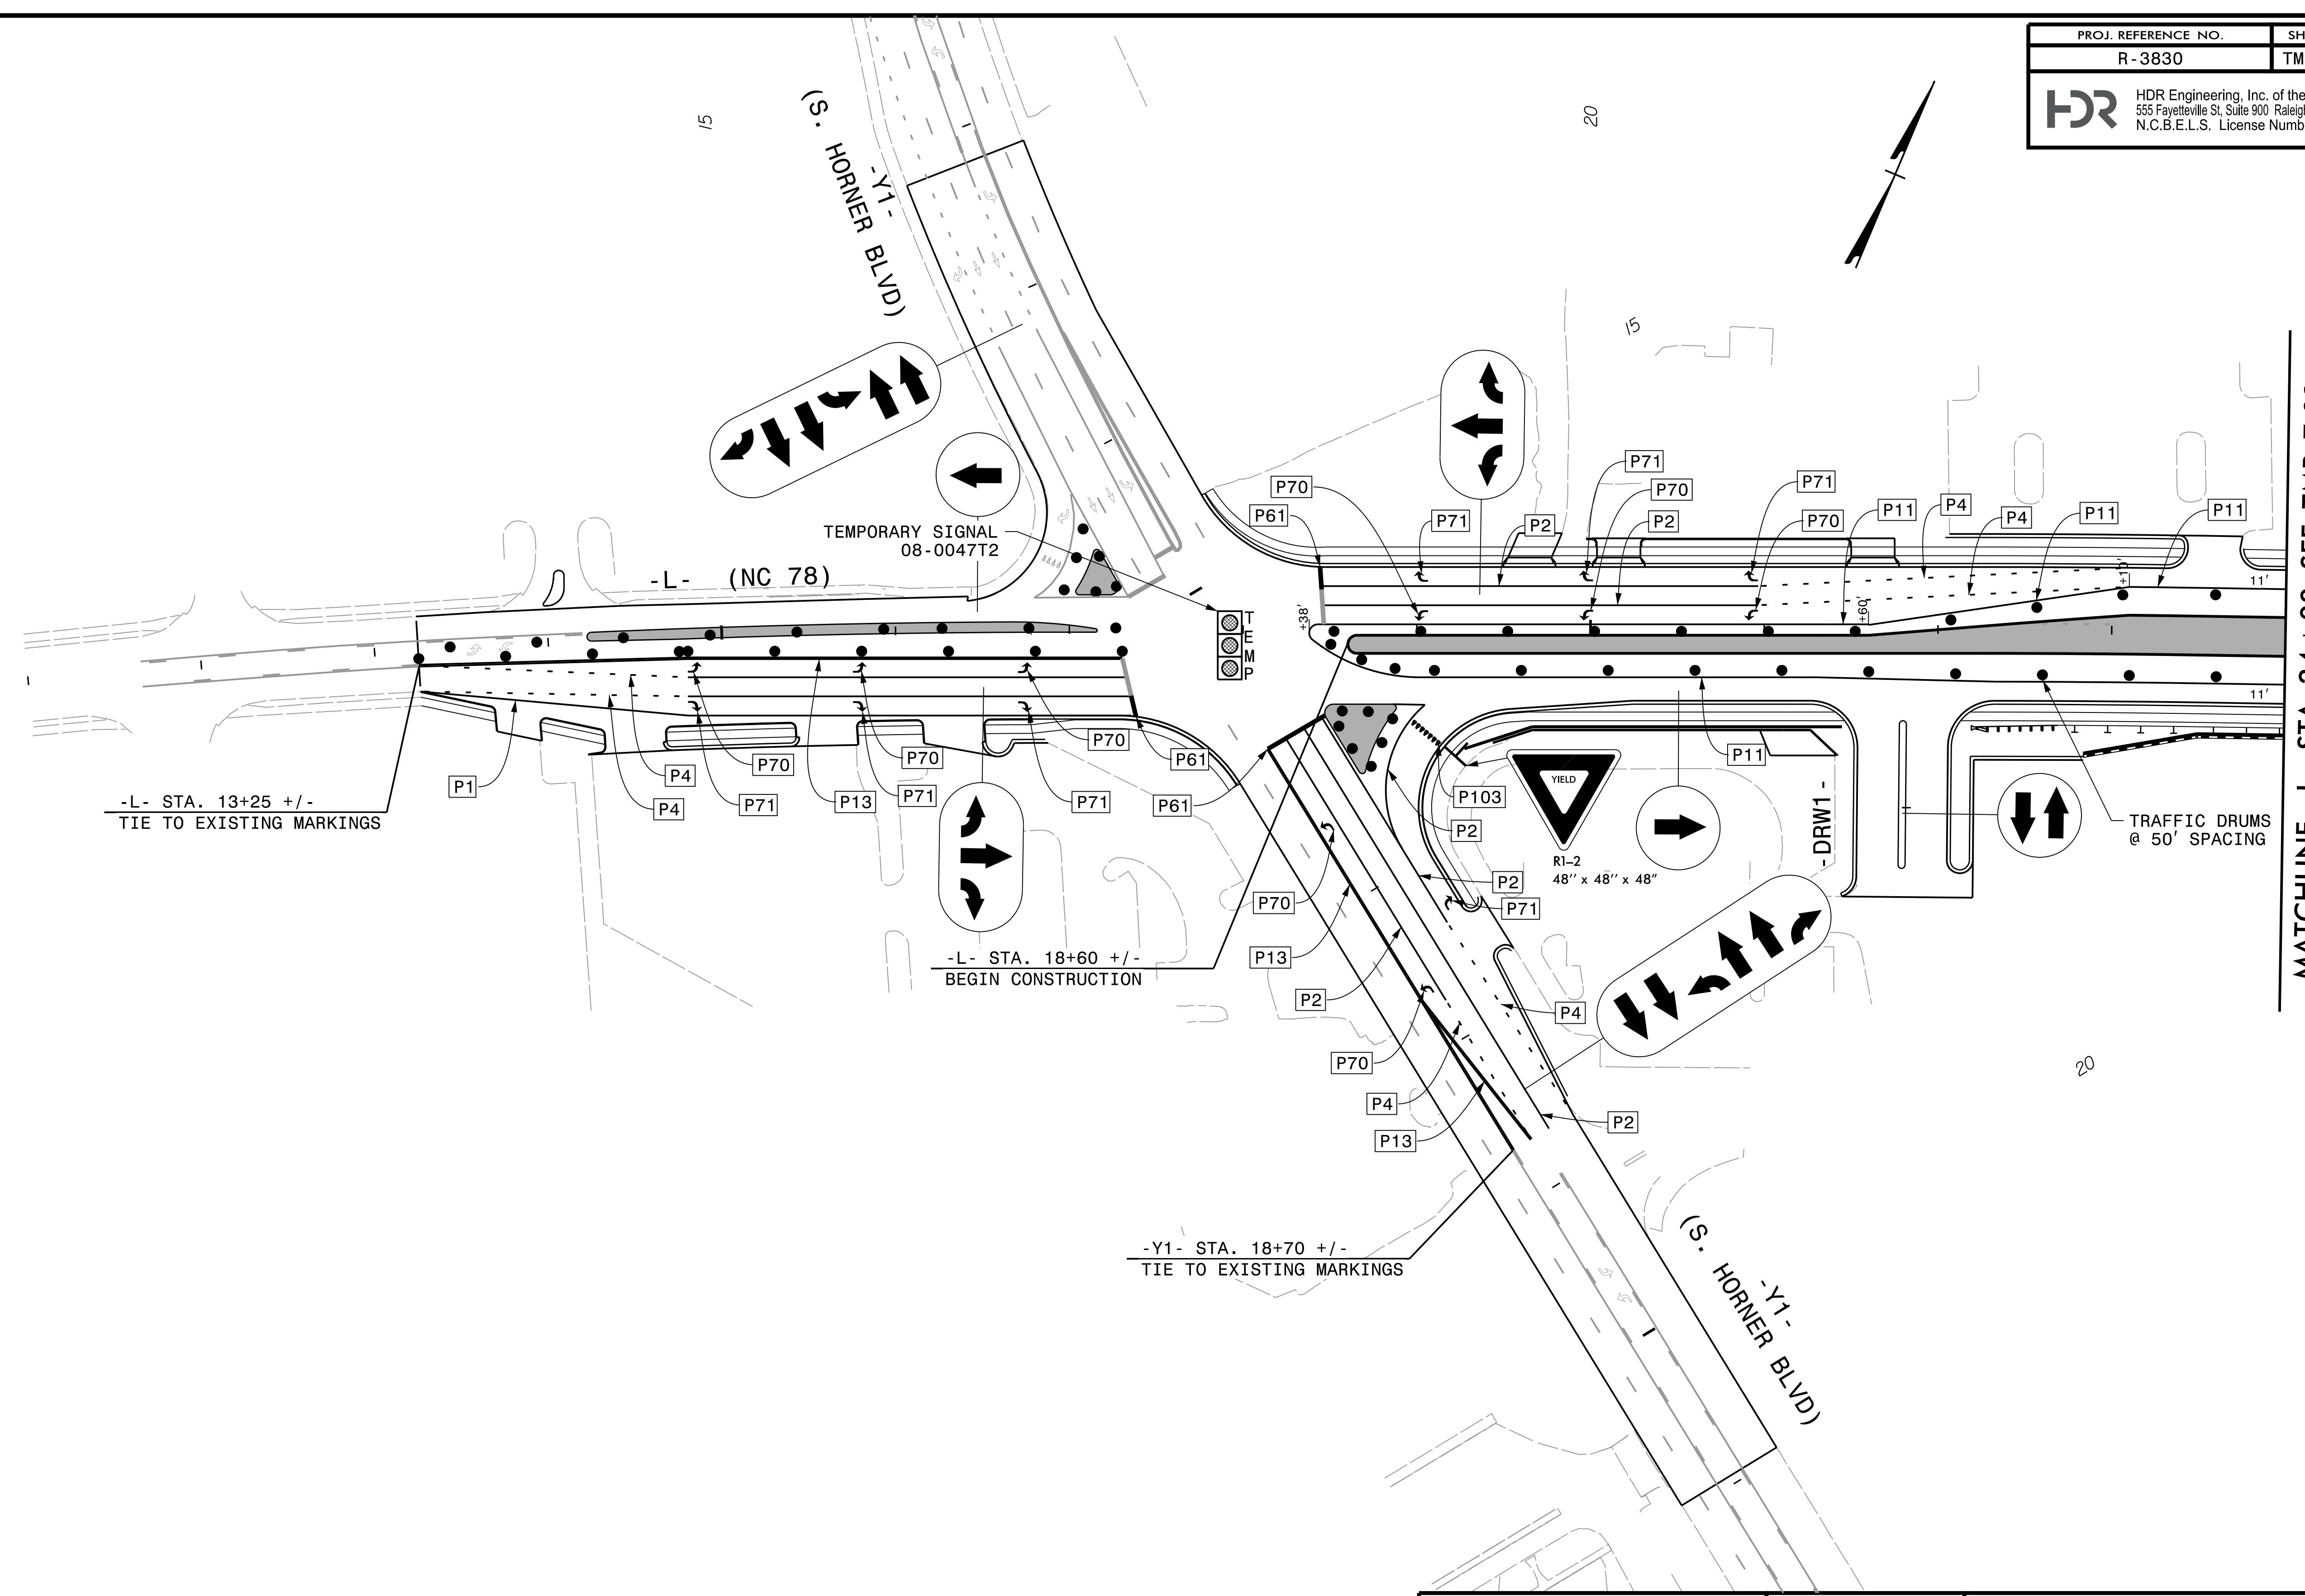
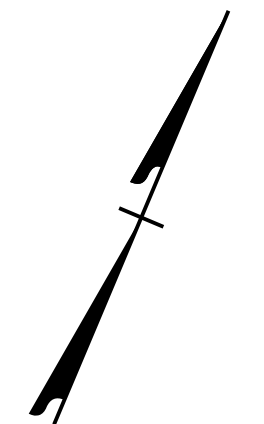


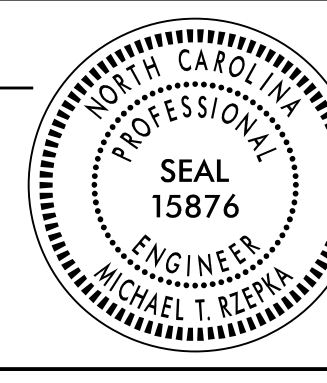
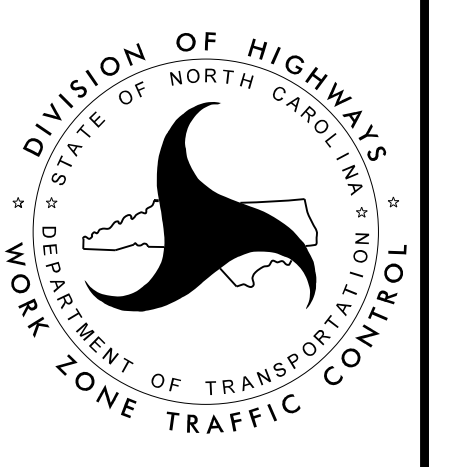
PROJ. REFERENCE NO. R-3830	SHEET NO. TMP-7.01
 HDR Engineering, Inc. of the Carolinas 555 Fayetteville St, Suite 900 Raleigh, N.C. 27601 N.C.B.E.L.S. License Number: F-0116	



PLOT DRIVER: NCDOT_pdr_color_eng_50.pit
 USER: CHARNDEN
 DATE: 5/4/2022
 TIME: 10:51:38 AM
 FILE: p:\pwhdr\users\01\hdr\US_East_01\Documents\3322\10002133\10279033\6.0_CAD.BIM\6.2.WIP\TrafficControl\TCP\R3830_TC_TMP-07.01.dgn

REVISIONS

MATCHLINE -L- STA. 24+00, SEE TMP-7.02

APPROVED: <i>Michael T. Rzepka</i> DATE: 7/12/2022 SEAL 	 DIVISION OF HIGHWAYS NORTH CAROLINA DEPARTMENT OF TRANSPORTATION WORK ZONE TRAFFIC CONTROL	<p style="text-align: center; font-weight: bold; font-size: 1.2em;">PHASE 3 - STEP 1</p>
<p style="text-align: center; font-weight: bold; font-size: 0.8em;">DOCUMENT NOT CONSIDERED FINAL UNLESS ALL SIGNATURES COMPLETED</p>		