
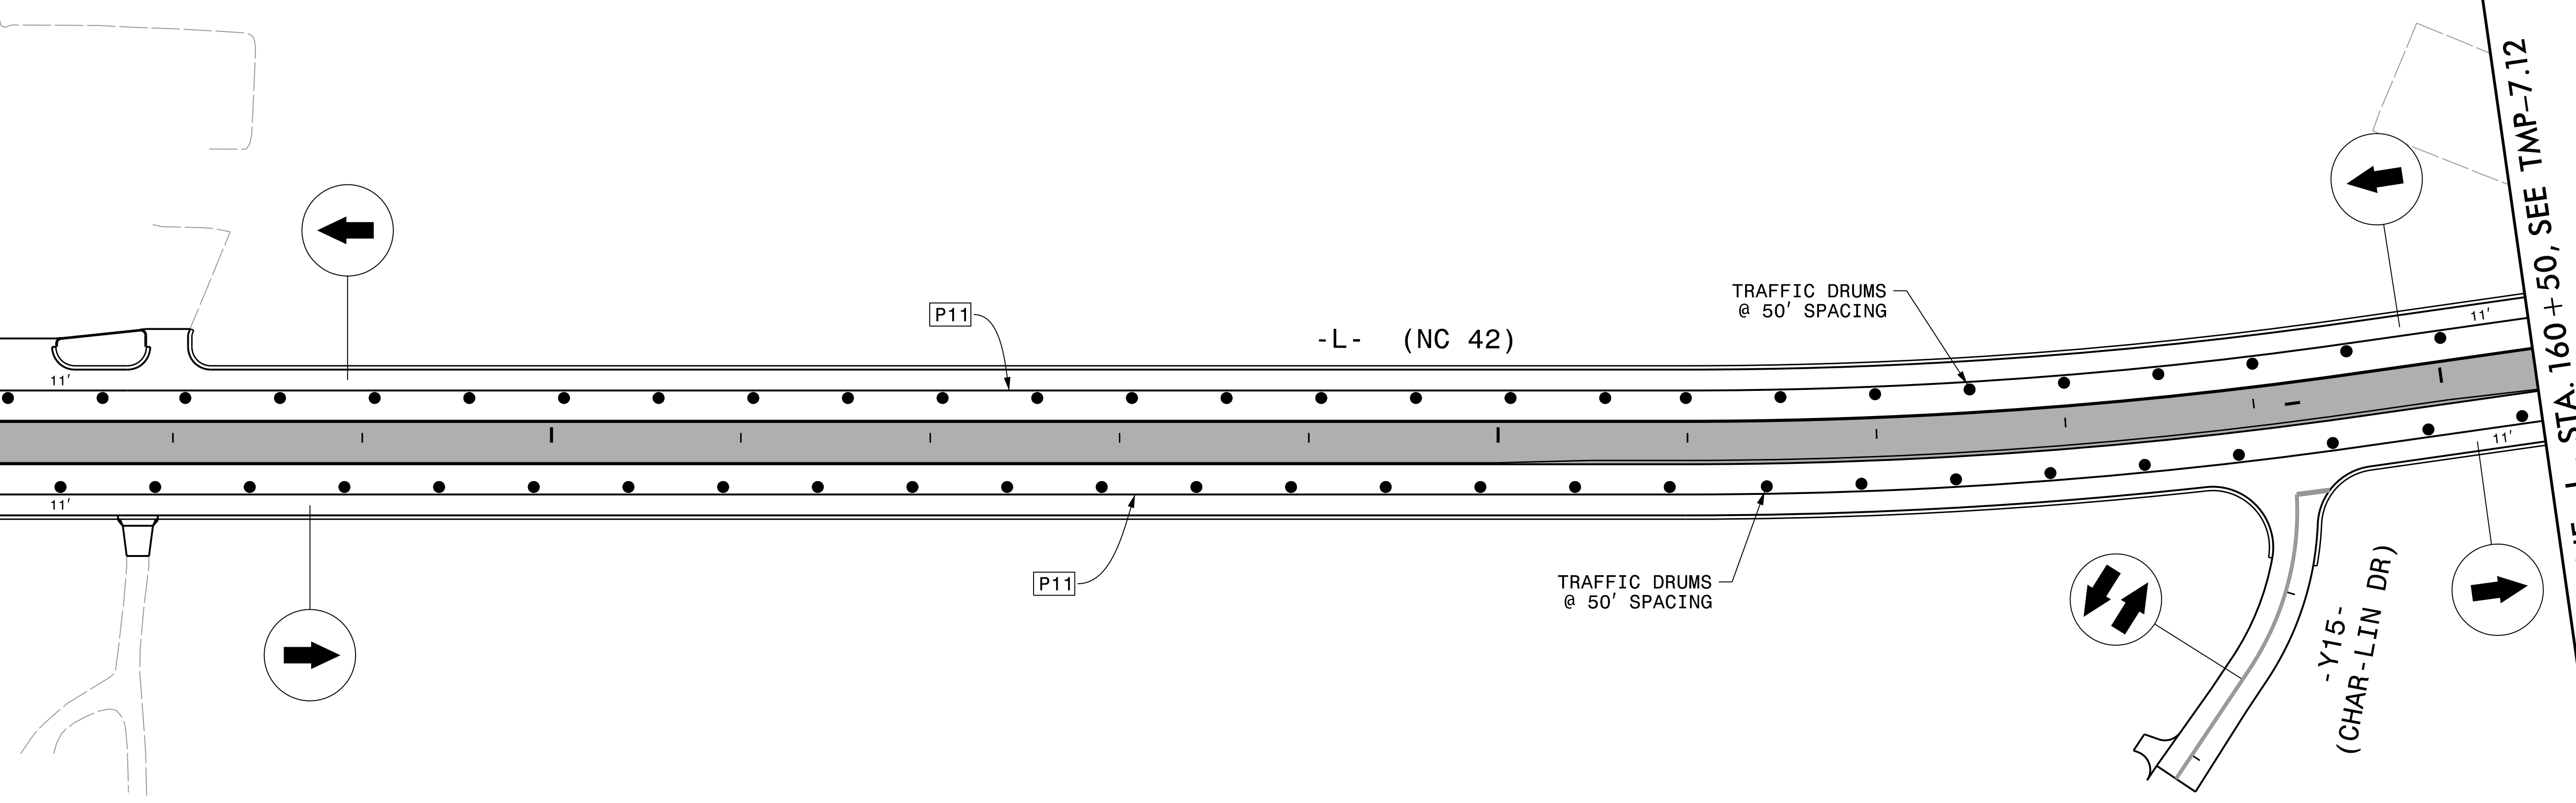


PROJ. REFERENCE NO.	SHEET NO.
R - 3830	TMP - 7.11
 HDR Engineering, Inc. of the Carolinas 555 Fayetteville St, Suite 900 Raleigh, N.C. 27601 N.C.B.E.L.S. License Number: F-0116	

MATCHLINE -L- STA. 147 + 00, SEE TMP-7.10


MATCHLINE -L- STA. 160 + 50, SEE TMP-7.12



REVISIONS

PLOT DRIVER: NCDOT_pdf_color_eng_50.plt PENTABLE: NCDOT_tcp.tbl
 USER: CHARNDEN DATE: 5/4/2022 TIME: 10:53:21 AM
 FILE: p:\pw\hdr\users\01\hdr\US_East_01\Documents\3322\10002133\10279033\6_0_CAD_BIM\6.2_WIP\TrafficControl\CP\R3830_TC_TMP-07.11.dgn

APPROVED: *Michael T. Rzepka*
 DATE: 7/12/2022
 SEAL

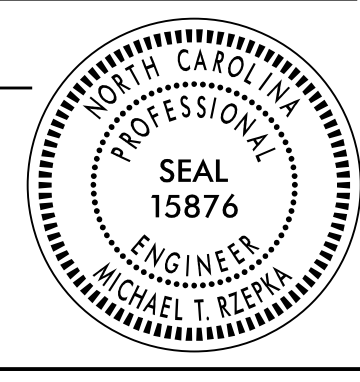


PHASE 3 - STEP 1

DOCUMENT NOT CONSIDERED FINAL UNLESS ALL SIGNATURES COMPLETED