

- T2 WHITE STOPBAR (24", 90 MIL)
- T8 2 FT. - 6 FT./SP WHITE MINISKIP (4", 90 MIL)
- T9 2 FT. - 6 FT./SP YELLOW MINISKIP (4", 90 MIL)
- T13 3 FT. - 9 FT./SP WHITE MINISKIP (8", 90 MIL)


- TA WHITE EDGELINE (4", 90 MIL)
- TB YELLOW EDGELINE (4", 90 MIL)
- TC 10 FT. WHITE SKIP (4", 90 MIL)
- TD 3 FT. - 9 FT./SP WHITE MINISKIP (4", 90 MIL)
- TE WHITE SOLID LANE LINE (4", 90 MIL)
- TF 10 FT. YELLOW SKIP (4", 90 MIL)
- TH YELLOW SINGLE CENTER (4", 90 MIL)
- TI YELLOW DOUBLE CENTER (4", 90 MIL)
- TN WHITE GORELINE (8", 90 MIL)
- TO WHITE DIAGONAL (8", 90 MIL)
- TP YELLOW DIAGONAL (8", 90 MIL)
- TR WHITE SOLID LANE LINE (8", 90 MIL)
- TQ WHITE CROSSWALK LINE (8", 90 MIL)
- TU WHITE DIAGONAL (12", 90 MIL)
- TV YELLOW DIAGONAL (12", 90 MIL)

- UA LEFT TURN ARROW (90 MIL)
- UB RIGHT TURN ARROW (90 MIL)
- UC STRAIGHT ARROW (90 MIL)
- UE COMBO. RIGHT/STRAIGHT ARROW (90 MIL)
- UI ALPHANUMERIC CHAR. (90 MIL)
- UJ BICYCLE SYMBOL, HEATED-IN-PLACE (90 MIL)
- UK BICYCLE STRAIGHT ARROW, HEATED-IN-PLACE (90 MIL)
- UN 24" YIELD LINE TRIANGLE (90 MIL)
- UT U-TURN ARROW (90 MIL)


- ME SNOWPLOWABLE MARKER (YELLOW & YELLOW)
- MF SNOWPLOWABLE MARKER (CRYSTAL & RED)

5/27/2022
 G:\395689_NCDOT\2018_Traffic\ALR-3830\Traffic\Signing\CADD\Pavement Marking\VR-3830_Sgn_PMP_2.dgn
 User:COL85144

APPROVED: Samuel Coleman
 DATE: _____
 SEAL



**DOCUMENT NOT CONSIDERED FINAL
 UNLESS ALL SIGNATURES COMPLETED**

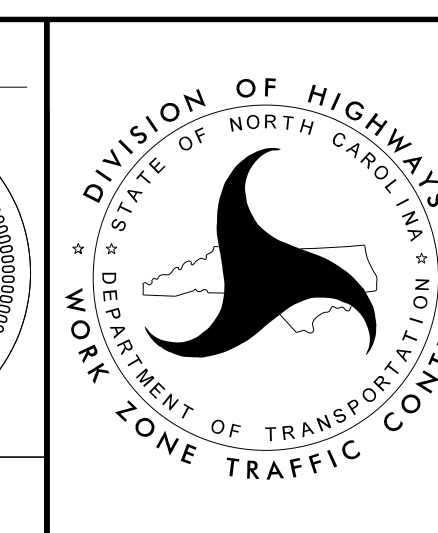

PAVEMENT MARKING
 SCHEDULE SHEET