

BEGIN TIP PROJECT R-3830  
 -L- 13+25

CURB RAMP TYPE AND LOCATION

- I A TYPE 1, -L- STA. 14+00+/-, 27' LT OF -L-
- I B TYPE 1, -L- STA. 14+08+/-, 27' LT OF -L-
- 1 TYPE 1, -L- STA. 13+67+/-, 39' RT OF -L-
- 2 TYPE 1, -L- STA. 13+94+/-, 46' RT OF -L-
- 3 TYPE 1, -L- STA. 14+30+/-, 55' RT OF -L-
- 4 TYPE 1, -L- STA. 14+66+/-, 55' RT OF -L-
- 5 TYPE 1, -L- STA. 15+41+/-, 55' RT OF -L-
- 6 TYPE 1, -L- STA. 15+77+/-, 55' RT OF -L-
- 7 TYPE 1, -L- STA. 16+15+/-, 55' RT OF -L-
- 8 TYPE 1, -L- STA. 16+51+/-, 55' RT OF -L-
- 9 STD., -L- STA. 17+62+/-, 57' RT OF -L-
- 10 STD., -Y1- STA. 15+99+/-, 35' RT OF -Y1-
- II STD., -Y1- STA. 16+56+/-, 69' LT OF -Y1-
- 12 TYPE 1, -L- STA. 21+44+/-, 48' RT OF -L-
- 13 TYPE 1, -L- STA. 22+15+/-, 48' RT OF -L-
- 14 TYPE 1, -L- STA. 23+76+/-, 47' LT OF -L-
- 15 TYPE 1, -L- STA. 23+41+/-, 47' LT OF -L-
- 16 STD., -L- STA. 18+18+/-, 46' LT OF -L-
- 17 STD., -Y1- STA. 14+70+/-, 39' LT OF -Y1-
- 18 STD., -Y1- STA. 14+36+/-, 64' RT OF -Y1-

II A, B, C STD., -Y1- STA. 16+12+/-, 42' LT OF -Y1-


18 A, B, C STD., -Y1- STA. 14+40+/-, 40' RT OF -Y1-

MATCHLINE -L- STA 24+00 SEE PMP-4

5/27/2022 G:\395689\_NCDOT\_2018\_Traffic\SA\Proj\ALR-3830\Traffic\Signing\CADD\Pavement Marking\VR-3830\_Sgn\_PMP\_3.dgn User:COL85144

APPROVED: *Samuel Coleman*  
 DATE: \_\_\_\_\_  
 SEAL

**DOCUMENT NOT CONSIDERED FINAL  
 UNLESS ALL SIGNATURES COMPLETED**

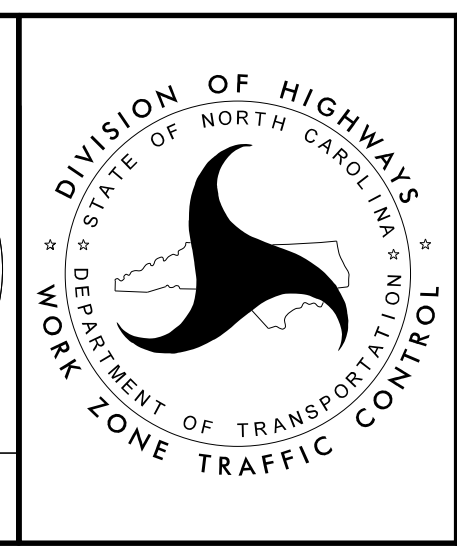

PAVEMENT MARKING  
 DETAIL SHEET