


CURB RAMP TYPE AND LOCATION

- 19—STD., -L- STA. 28+72+/-, 47' RT OF -L-
- 20—STD., -L- STA. 29+49+/-, 47' RT OF -L-
- 21—TYPE 3, -L- STA. 33+26+/-, 41' RT OF -L-
- 22—TYPE 1, -L- STA. 33+59+/-, 48' RT OF -L-
- 23—TYPE 1, -L- STA. 34+44+/-, 47' RT OF -L-
- 24—STD., -L- STA. 34+44+/-, 53' LT OF -L-
- 25—STD., -Y3- STA. 19+13+/-, 58' LT OF -Y3-
- 26—TYPE 4A, -Y3- STA. 18+95+/-, 11' RT OF -Y3-
- 27—TYPE 4A, -L- STA. 33+23+/-, 60' LT OF -L-

APPROVED: *Samuel Coleman*
 DATE: _____
 SEAL

**DOCUMENT NOT CONSIDERED FINAL
 UNLESS ALL SIGNATURES COMPLETED**

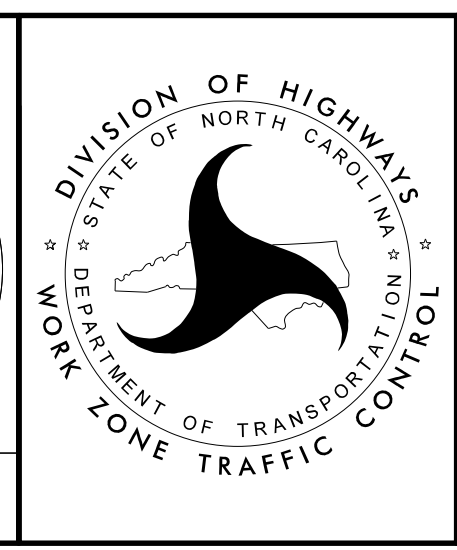

**PAVEMENT MARKING
 DETAIL SHEET**

5/27/2022
 G:\395689_NCDOT_2018_Traffic_LSA\Proj\ALR-3830\Traffic\Signing\CADD\Pavement Marking\VR-3830_Sgn_PMP_4.dgn
 User:COL85144