


- CURB RAMP TYPE AND LOCATION**
- 28—STD., -L- STA. 40+81+/-, 61' RT OF -L-
 - 28a—STD., -L- STA. 41+60+/-, 61' RT OF -L-
 - 28b—TYPE 1, -Y5- STA. 11+08+/-, 28' LT OF -Y5-
 - 28c—TYPE 1, -L- STA. 42+75+/-, 47' RT OF -L-
 - 29—TYPE 3, -L- STA. 40+82+/-, 46' LT OF -L-

5/27/2022
 G:\395689_NCDOT_2018_Traffic\ALR-3830\Traffic\Signing\CADD\Pavement Marking\NR-3830_Sgn_PMP_5.dgn
 User:COL85144

APPROVED: *Samuel Coleman*
 DATE: _____
 SEAL

**DOCUMENT NOT CONSIDERED FINAL
 UNLESS ALL SIGNATURES COMPLETED**

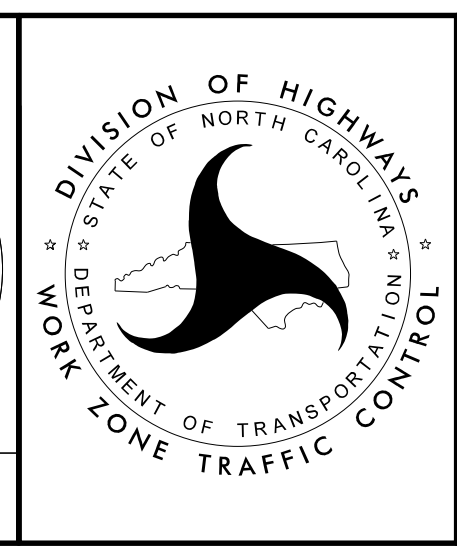

**PAVEMENT MARKING
 DETAIL SHEET**