


CURB RAMP TYPE AND LOCATION

- 34—STD., -L- STA. 76+01+/-, 48' LT OF -L-
- 35—STD., -L- STA. 76+76+/-, 47' LT OF -L-

5/27/2022 G:\395689\_NCDOT\_2018\_Traffic\LSA\Proj\ALR-3830\Traffic\Signing\CADD\Pavement Marking\VR-3830\_Sgn\_PMP\_7.dgn User:COL85144

APPROVED: *Samuel Coleman*  
 DATE: \_\_\_\_\_  
 SEAL

**DOCUMENT NOT CONSIDERED FINAL  
 UNLESS ALL SIGNATURES COMPLETED**

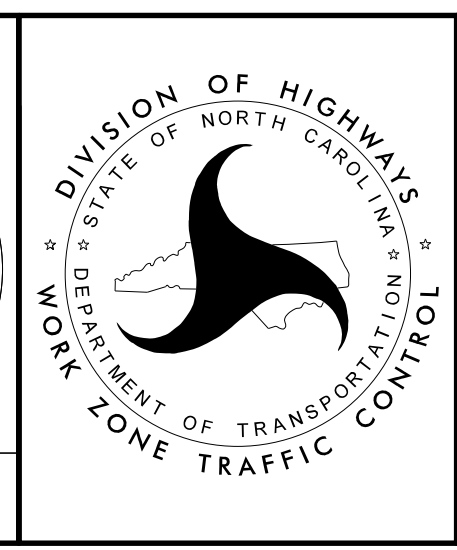

PAVEMENT MARKING  
 DETAIL SHEET