


CURB RAMP TYPE AND LOCATION

- 36—STD, -L- STA. 84+19+/-, 9' LT OF -L-
- 37—STD, -L- STA. 84+19+/-, 9' RT OF -L-
- 38—TYPE 1, -L- STA. 84+06+/-, 43' RT OF -L-
- 39—TYPE 3, -L- STA. 84+19+/-, 38' RT OF -L-
- 39a—TYPE 1, -L- STA. 85+38+/-, 43' RT OF -L-
- 40—TYPE 3, -L- STA. 84+19+/-, 38' LT OF -L-

APPROVED: *Samuel Coleman*  
 DATE: \_\_\_\_\_  
 SEAL

**DOCUMENT NOT CONSIDERED FINAL  
 UNLESS ALL SIGNATURES COMPLETED**

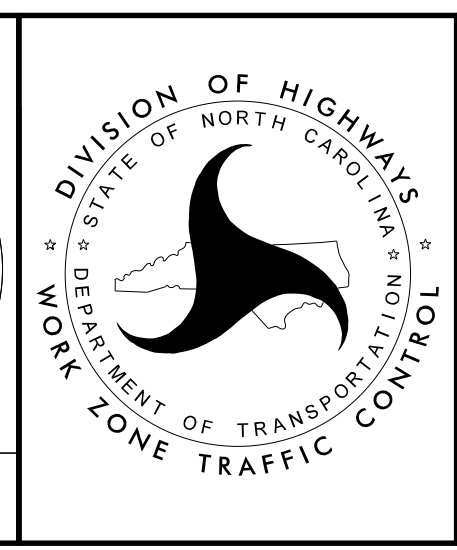

PAVEMENT MARKING  
 DETAIL SHEET

5/27/2022  
 G:\395689\_NCDOT\_2018\_Traffic\_LSA\Proj\ALR-3830\Traffic\Signing\CADD\Pavement Marking\VR-3830\_Sgn\_PMP\_8.dgn  
 User:COLB5144