


CURB RAMP TYPE AND LOCATION

- 41—STD., -Y9- STA. 11+87+/-, 72' RT OF -Y9-
- 42—STD., -Y9- STA. 11+85+/-, 41' LT OF -Y9-

5/27/2022
 G:\395689_NCDOT_2018_Traffic\LSA\Proj\ALR-3830\Traffic\Signing\CADD\Pavement Marking\VR-3830_Sgn_PMP_9.dgn
 User:COL85144

APPROVED: *Samuel Coleman*
 DATE: _____
 SEAL

**DOCUMENT NOT CONSIDERED FINAL
 UNLESS ALL SIGNATURES COMPLETED**

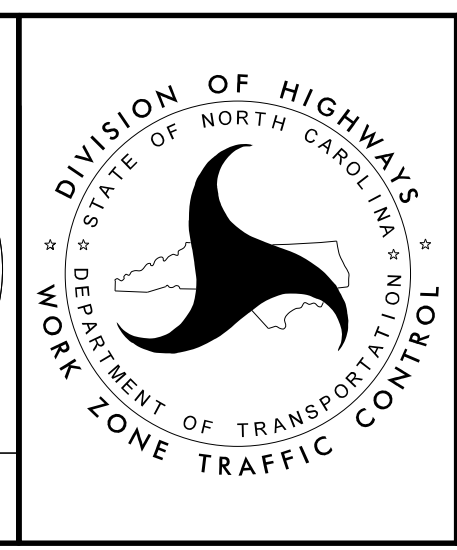

PAVEMENT MARKING
 DETAIL SHEET