

CURB RAMP TYPE AND LOCATION


- 55 TYPE 1, -L- STA. 286+06+/-, 28' RT OF -L-
- 56 TYPE 1, -L- STA. 286+38+/-, 28' RT OF -L-
- 57 TYPE 1, -L- STA. 286+59+/-, 28' RT OF -L-
- 58 TYPE 1, -L- STA. 287+24+/-, 28' RT OF -L-
- 59 TYPE 1, -L- STA. 288+41+/-, 28' RT OF -L-
- 60 TYPE 1, -L- STA. 288+72+/-, 28' RT OF -L-
- 61 TYPE 1, -L- STA. 289+09+/-, 28' RT OF -L-
- 62 TYPE 1, -L- STA. 289+40+/-, 28' RT OF -L-
- 63 TYPE 1, -L- STA. 289+78+/-, 28' RT OF -L-
- 64 TYPE 1, -L- STA. 290+09+/-, 28' RT OF -L-
- 65 TYPE 1, -L- STA. 290+91+/-, 27' RT OF -L-
- 66 TYPE 1, -L- STA. 291+13+/-, 27' RT OF -L-
- 67 TYPE 1, -L- STA. 295+71+/-, 25' LT OF -L-
- 68 TYPE 1, -L- STA. 295+35+/-, 25' LT OF -L-
- 69 TYPE 1, -L- STA. 294+74+/-, 25' LT OF -L-
- 70 TYPE 1, -L- STA. 294+44+/-, 25' LT OF -L-
- 71 TYPE 1, -L- STA. 293+84+/-, 25' LT OF -L-
- 72 TYPE 1, -L- STA. 293+18+/-, 25' LT OF -L-
- 73 TYPE 1, -L- STA. 291+64+/-, 27' LT OF -L-
- 74 TYPE 1, -L- STA. 291+23+/-, 27' LT OF -L-
- 75 TYPE 1, -L- STA. 290+63+/-, 28' LT OF -L-
- 76 TYPE 1, -L- STA. 290+22+/-, 28' LT OF -L-
- 77 TYPE 1, -L- STA. 289+68+/-, 28' LT OF -L-
- 78 TYPE 1, -L- STA. 289+28+/-, 28' LT OF -L-
- 79 STD., -L- STA. 288+91+/-, 31' LT OF -L-
- 80 STD., -L- STA. 288+41+/-, 27' LT OF -L-
- 81 TYPE 1, -L- STA. 287+55+/-, 28' LT OF -L-
- 82 TYPE 1, -L- STA. 286+75+/-, 28' LT OF -L-

MATCHLINE -L- STA 280+50 SEE PMP-22

5/27/2022 G:\395689_NCDOT_2018_Traffic\ALR-3830\Traffic\Signing\CADD\Pavement Marking\VR-3830_Sgn_PMP_23.dgn User:COL85144

APPROVED: *Samuel Coleman*
 DATE: _____
 SEAL

DOCUMENT NOT CONSIDERED FINAL
 UNLESS ALL SIGNATURES COMPLETED

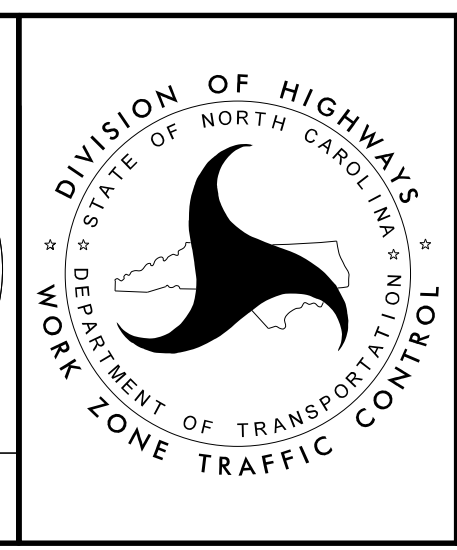

DIVISION OF HIGHWAYS
 STATE OF NORTH CAROLINA
 DEPARTMENT OF TRANSPORTATION
 WORK ZONE TRAFFIC CONTROL

PAVEMENT MARKING
 DETAIL SHEET