


NAD 83 / NSRS 2007

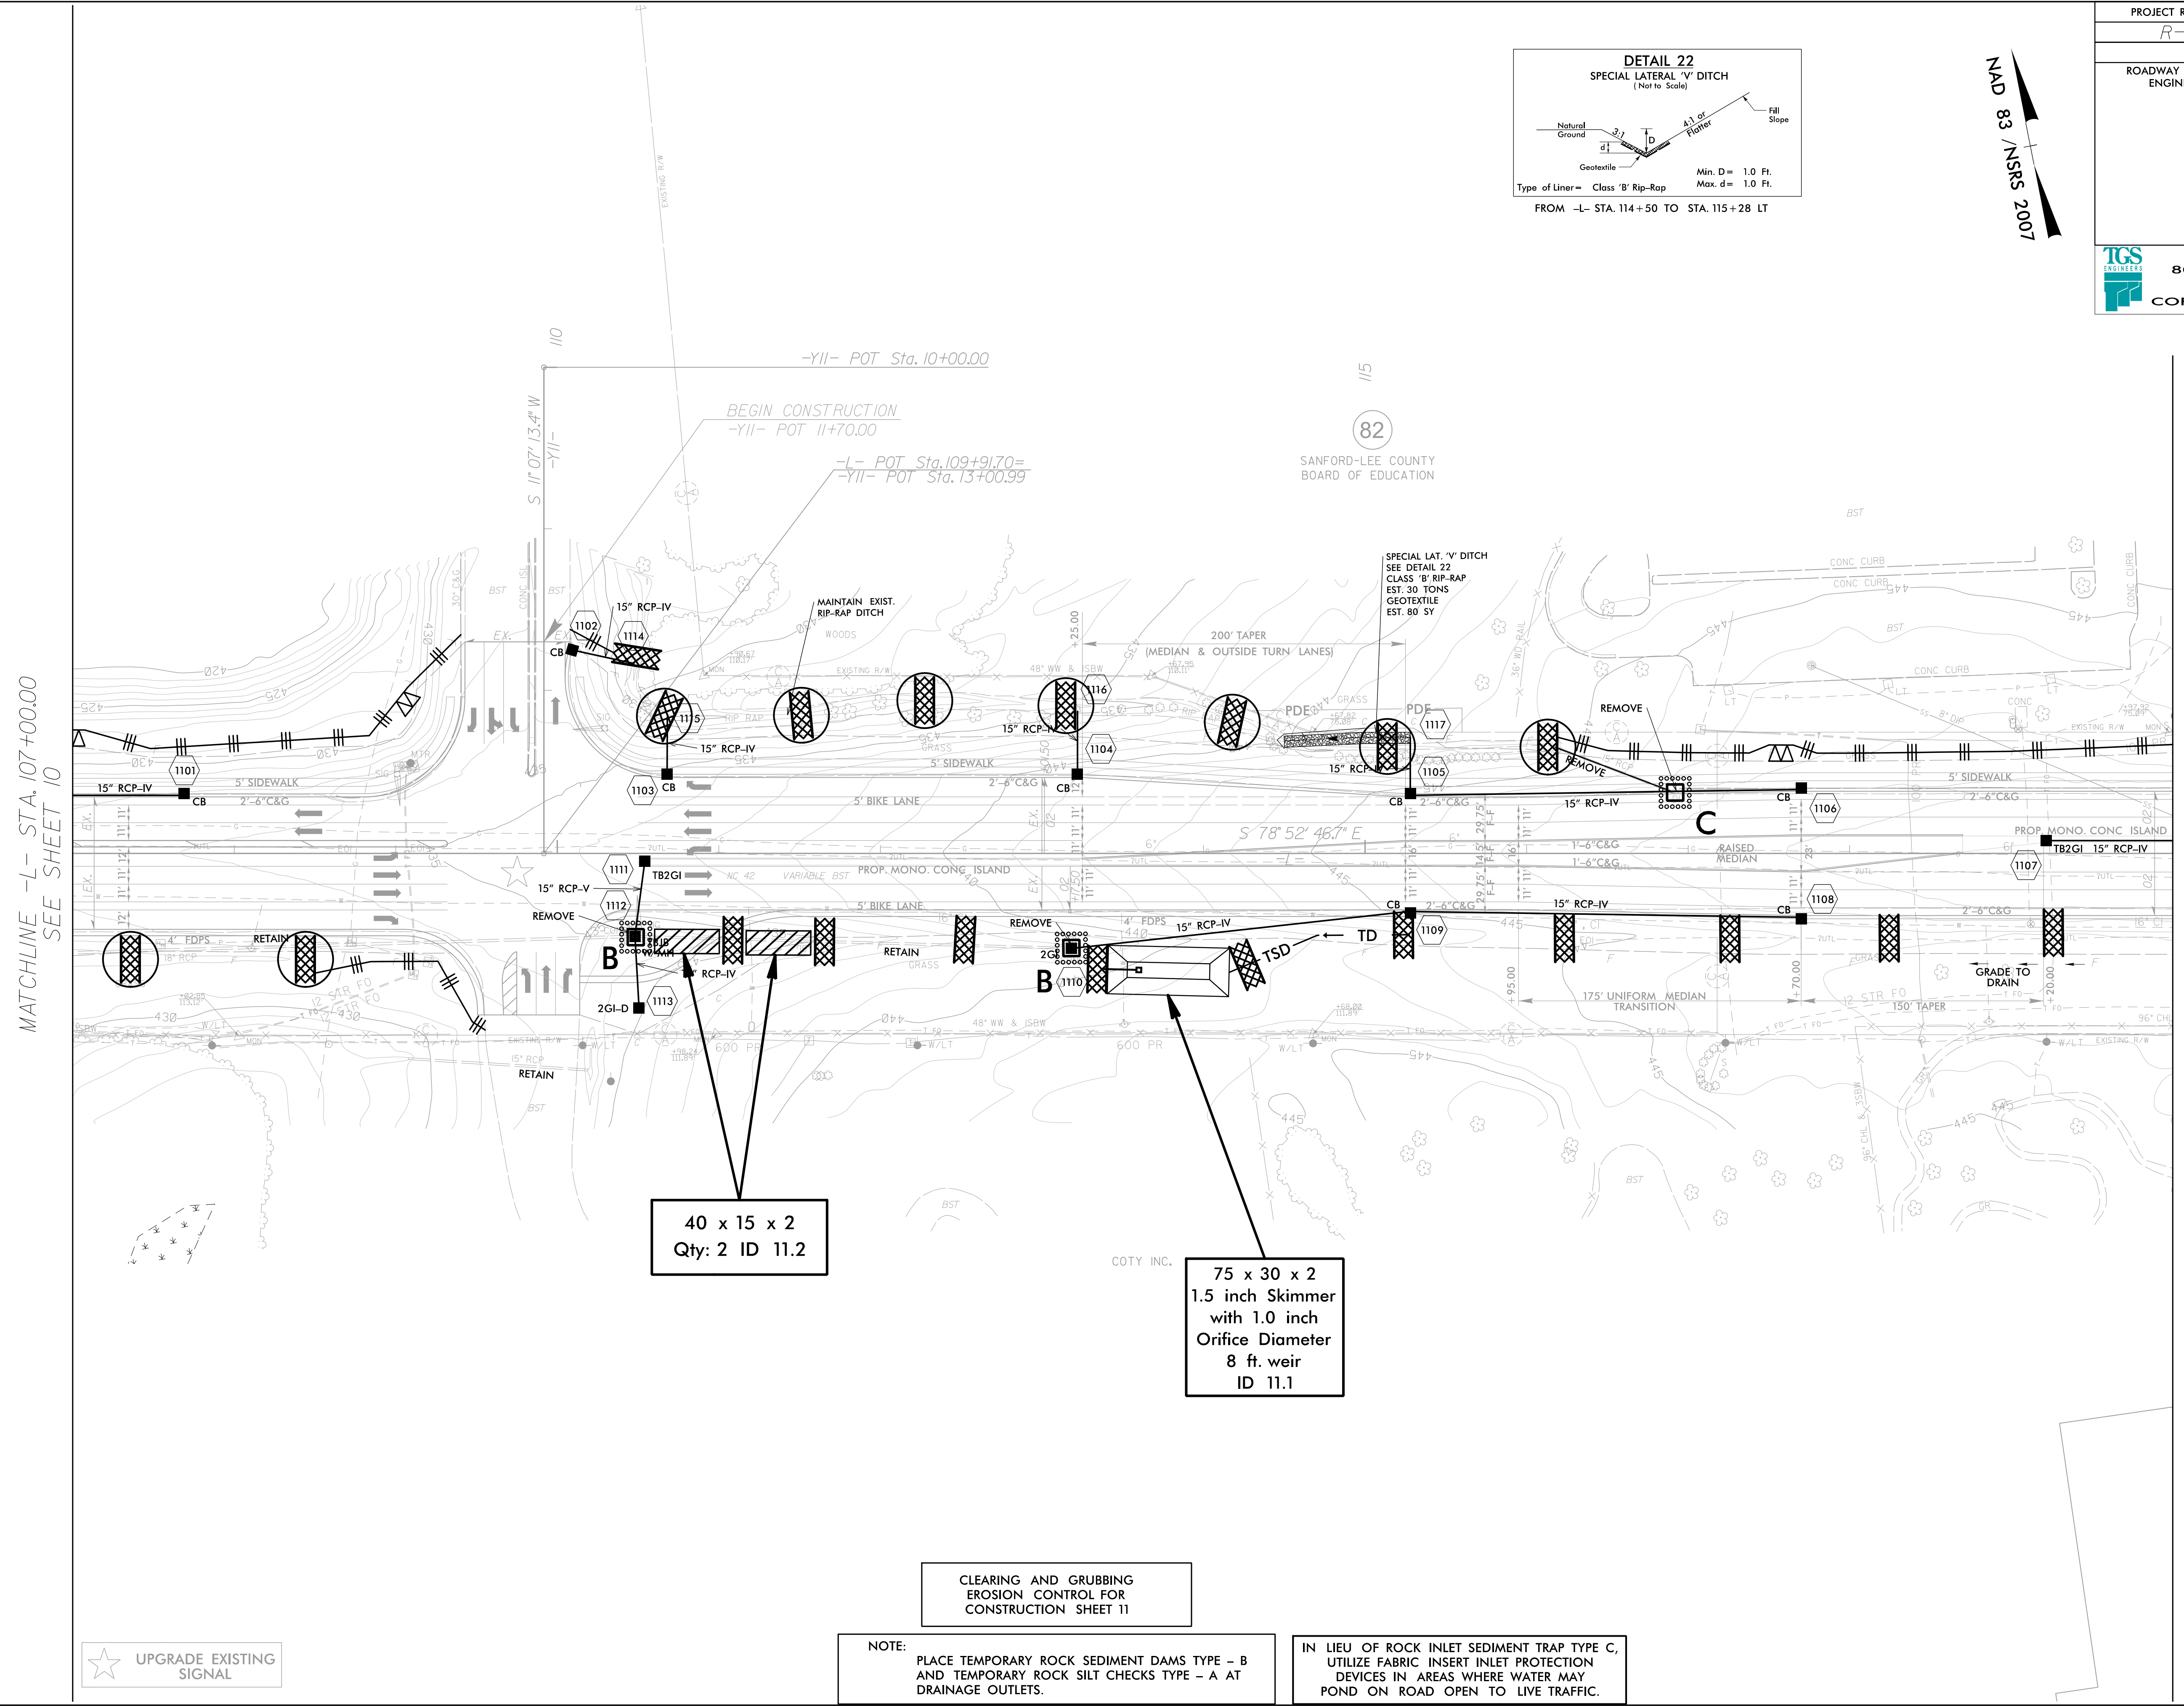

MATCHLINE -L- STA. 107+00.00
SEE SHEET 10

MATCHLINE -L- STA. 120+00.00
SEE SHEET 12

40 x 15 x 2
Qty: 2 ID 11.2

75 x 30 x 2
1.5 inch Skimmer
with 1.0 inch
Orifice Diameter
8 ft. weir
ID 11.1

CLEARING AND GRUBBING
EROSION CONTROL FOR
CONSTRUCTION SHEET 11

NOTE:
PLACE TEMPORARY ROCK SEDIMENT DAMS TYPE - B
AND TEMPORARY ROCK SILT CHECKS TYPE - A AT
DRAINAGE OUTLETS.

IN LIEU OF ROCK INLET SEDIMENT TRAP TYPE C,
UTILIZE FABRIC INSERT INLET PROTECTION
DEVICES IN AREAS WHERE WATER MAY
POND ON ROAD OPEN TO LIVE TRAFFIC.

 UPGRADE EXISTING
SIGNAL