
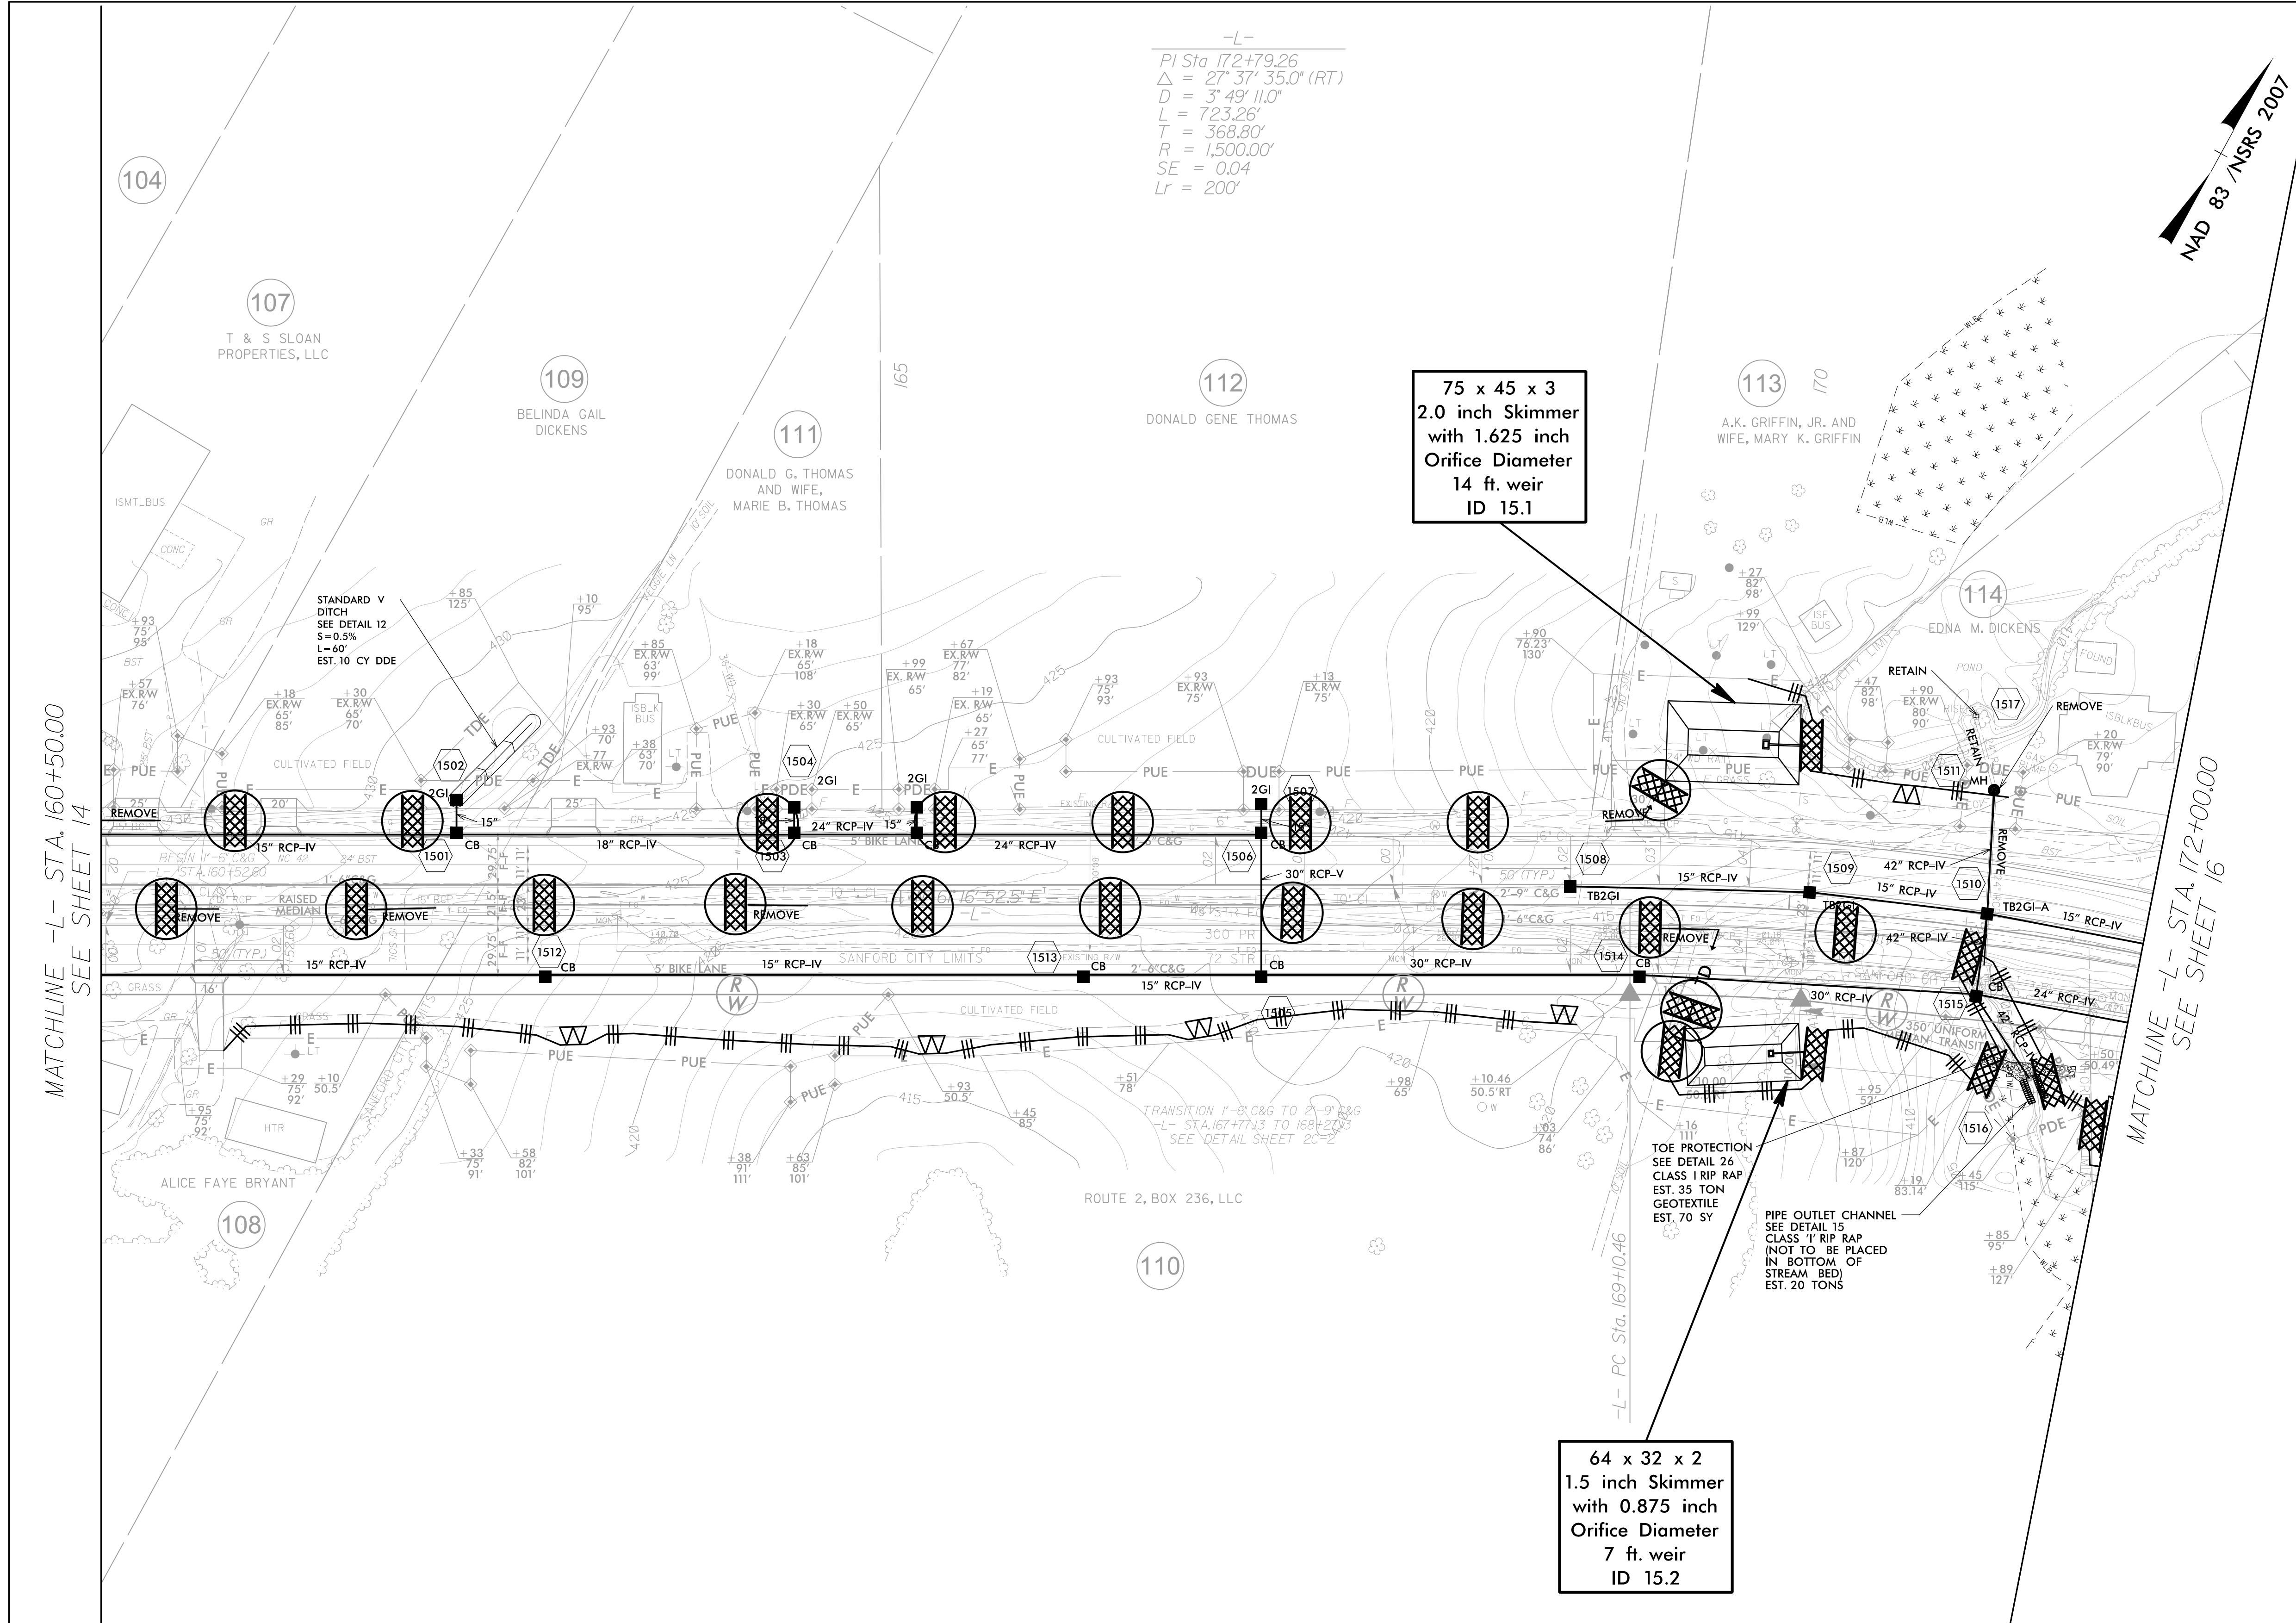


-L-
 PI Sta 172+79.26
 $\Delta = 27^{\circ} 37' 35.0" (RT)$
 $D = 3^{\circ} 49' 11.0"$
 $L = 723.26'$
 $T = 368.80'$
 $R = 1,500.00'$
 $SE = 0.04$
 $Lr = 200'$



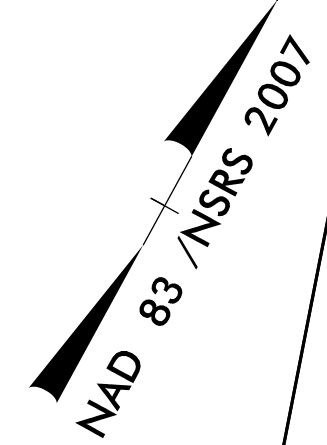


75 x 45 x 3
 2.0 inch Skimmer
 with 1.625 inch
 Orifice Diameter
 14 ft. weir
 ID 15.1

64 x 32 x 2
 1.5 inch Skimmer
 with 0.875 inch
 Orifice Diameter
 7 ft. weir
 ID 15.2

MATCHLINE -L- STA. 160+50.00
SEE SHEET 14

MATCHLINE -L- STA. 172+00.00
SEE SHEET 16

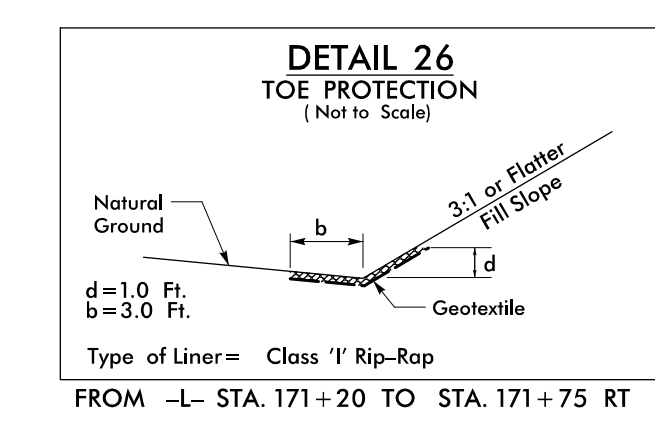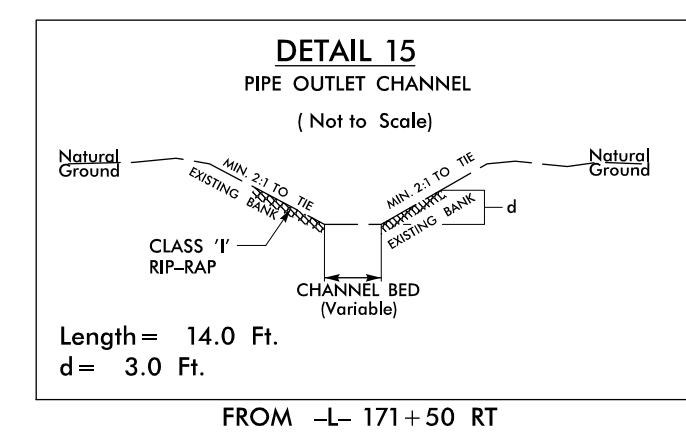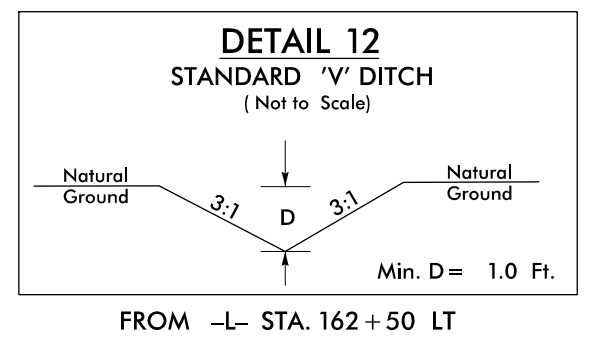

**CLEARING AND GRUBBING
 EROSION CONTROL FOR
 CONSTRUCTION SHEET 15**

NOTE:
 PLACE TEMPORARY ROCK SEDIMENT DAMS TYPE - B
 AND TEMPORARY ROCK SILT CHECKS TYPE - A AT
 DRAINAGE OUTLETS.