
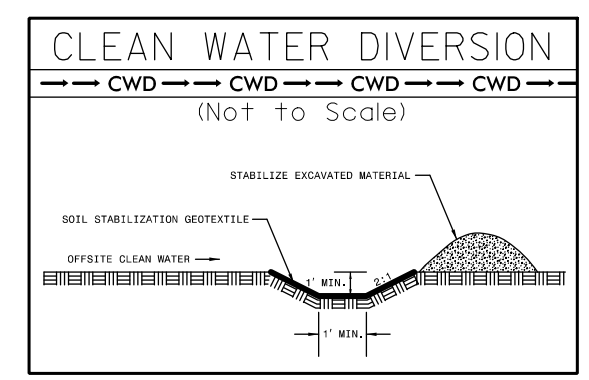
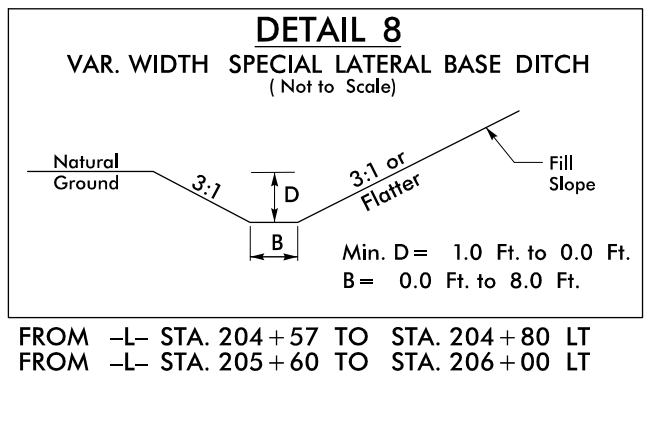


NAD 83 / NSRS 2007


-L-
 PI Sta 196+95.94 Δ = 10° 40' 14.3" (RT)
 D = 1' 35" 29.6"
 L = 670.46'
 T = 336.20'
 R = 3,600.00'
 SE = 0.03
 Lr = 99'

PI Sta 211+4.26 Δ = 12° 08' 25.1" (RT)
 D = 3' 22" 13.2"
 L = 360.21'
 T = 180.78'
 R = 1,700.00'
 SE = 0.04
 Lr = 132'

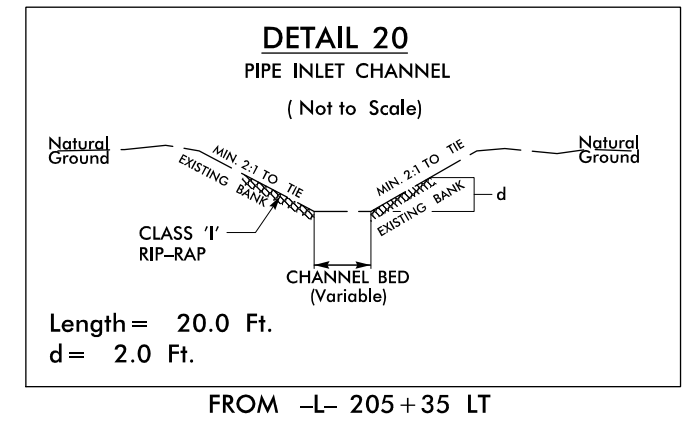

MATCHLINE -L- STA. 198+50.00
 SEE SHEET 17

MATCHLINE -L- STA. 212+00.00
 SEE SHEET 19

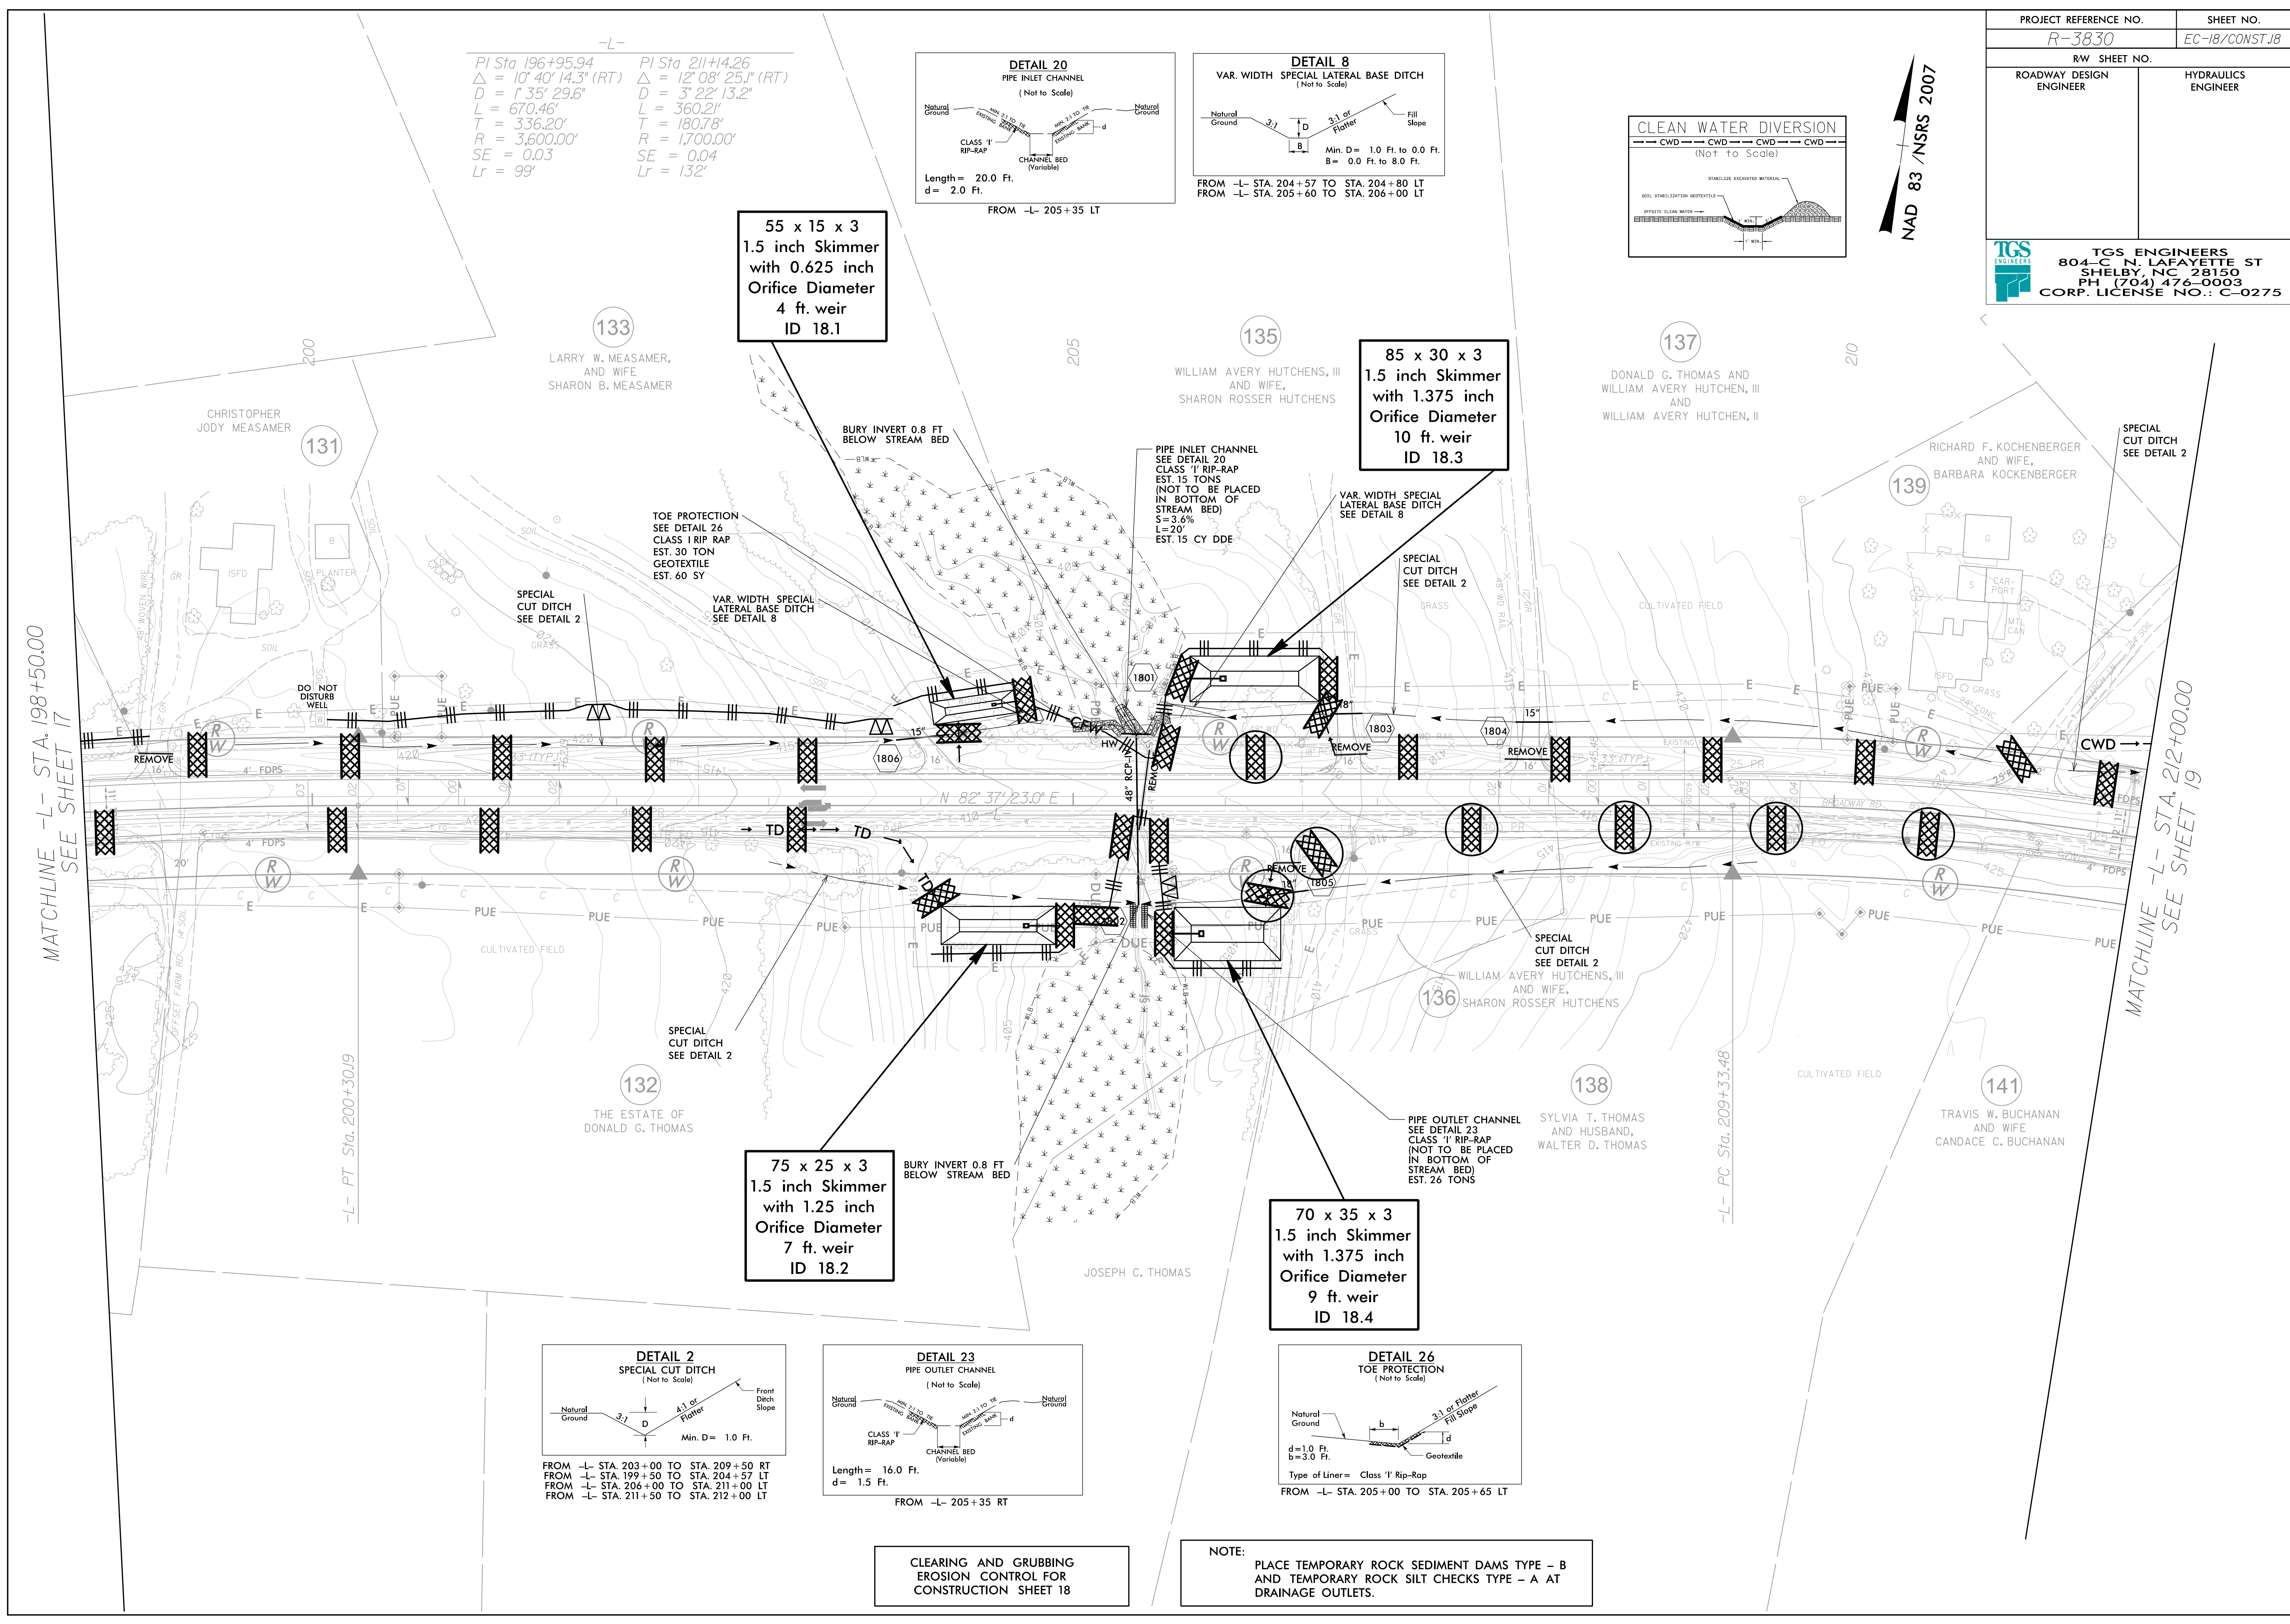

CLEARING AND GRUBBING
 EROSION CONTROL FOR
 CONSTRUCTION SHEET 18