
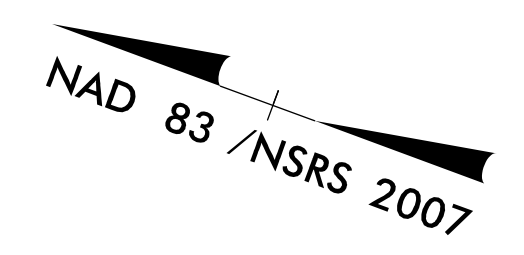


PROJECT REFERENCE NO.	SHEET NO.
R-3830	EC-27/CONST.26
RW SHEET NO.	
ROADWAY DESIGN ENGINEER	HYDRAULICS ENGINEER
 TGS ENGINEERS 804-C N. LAFAYETTE ST SHELBY, NC 28150 PH (704) 476-0003 CORP. LICENSE NO.: C-0275	



-Y5-

PI Sta 16+63.28
 $\Delta = 0^\circ 33' 05.7''$ (RT)
 $D = 0' 19' 06.4''$
 $L = 173.21'$
 $T = 86.61'$
 $R = 17,992.44'$
 SE = SEE PLANS

