


NAD 83 / NSRS 2007

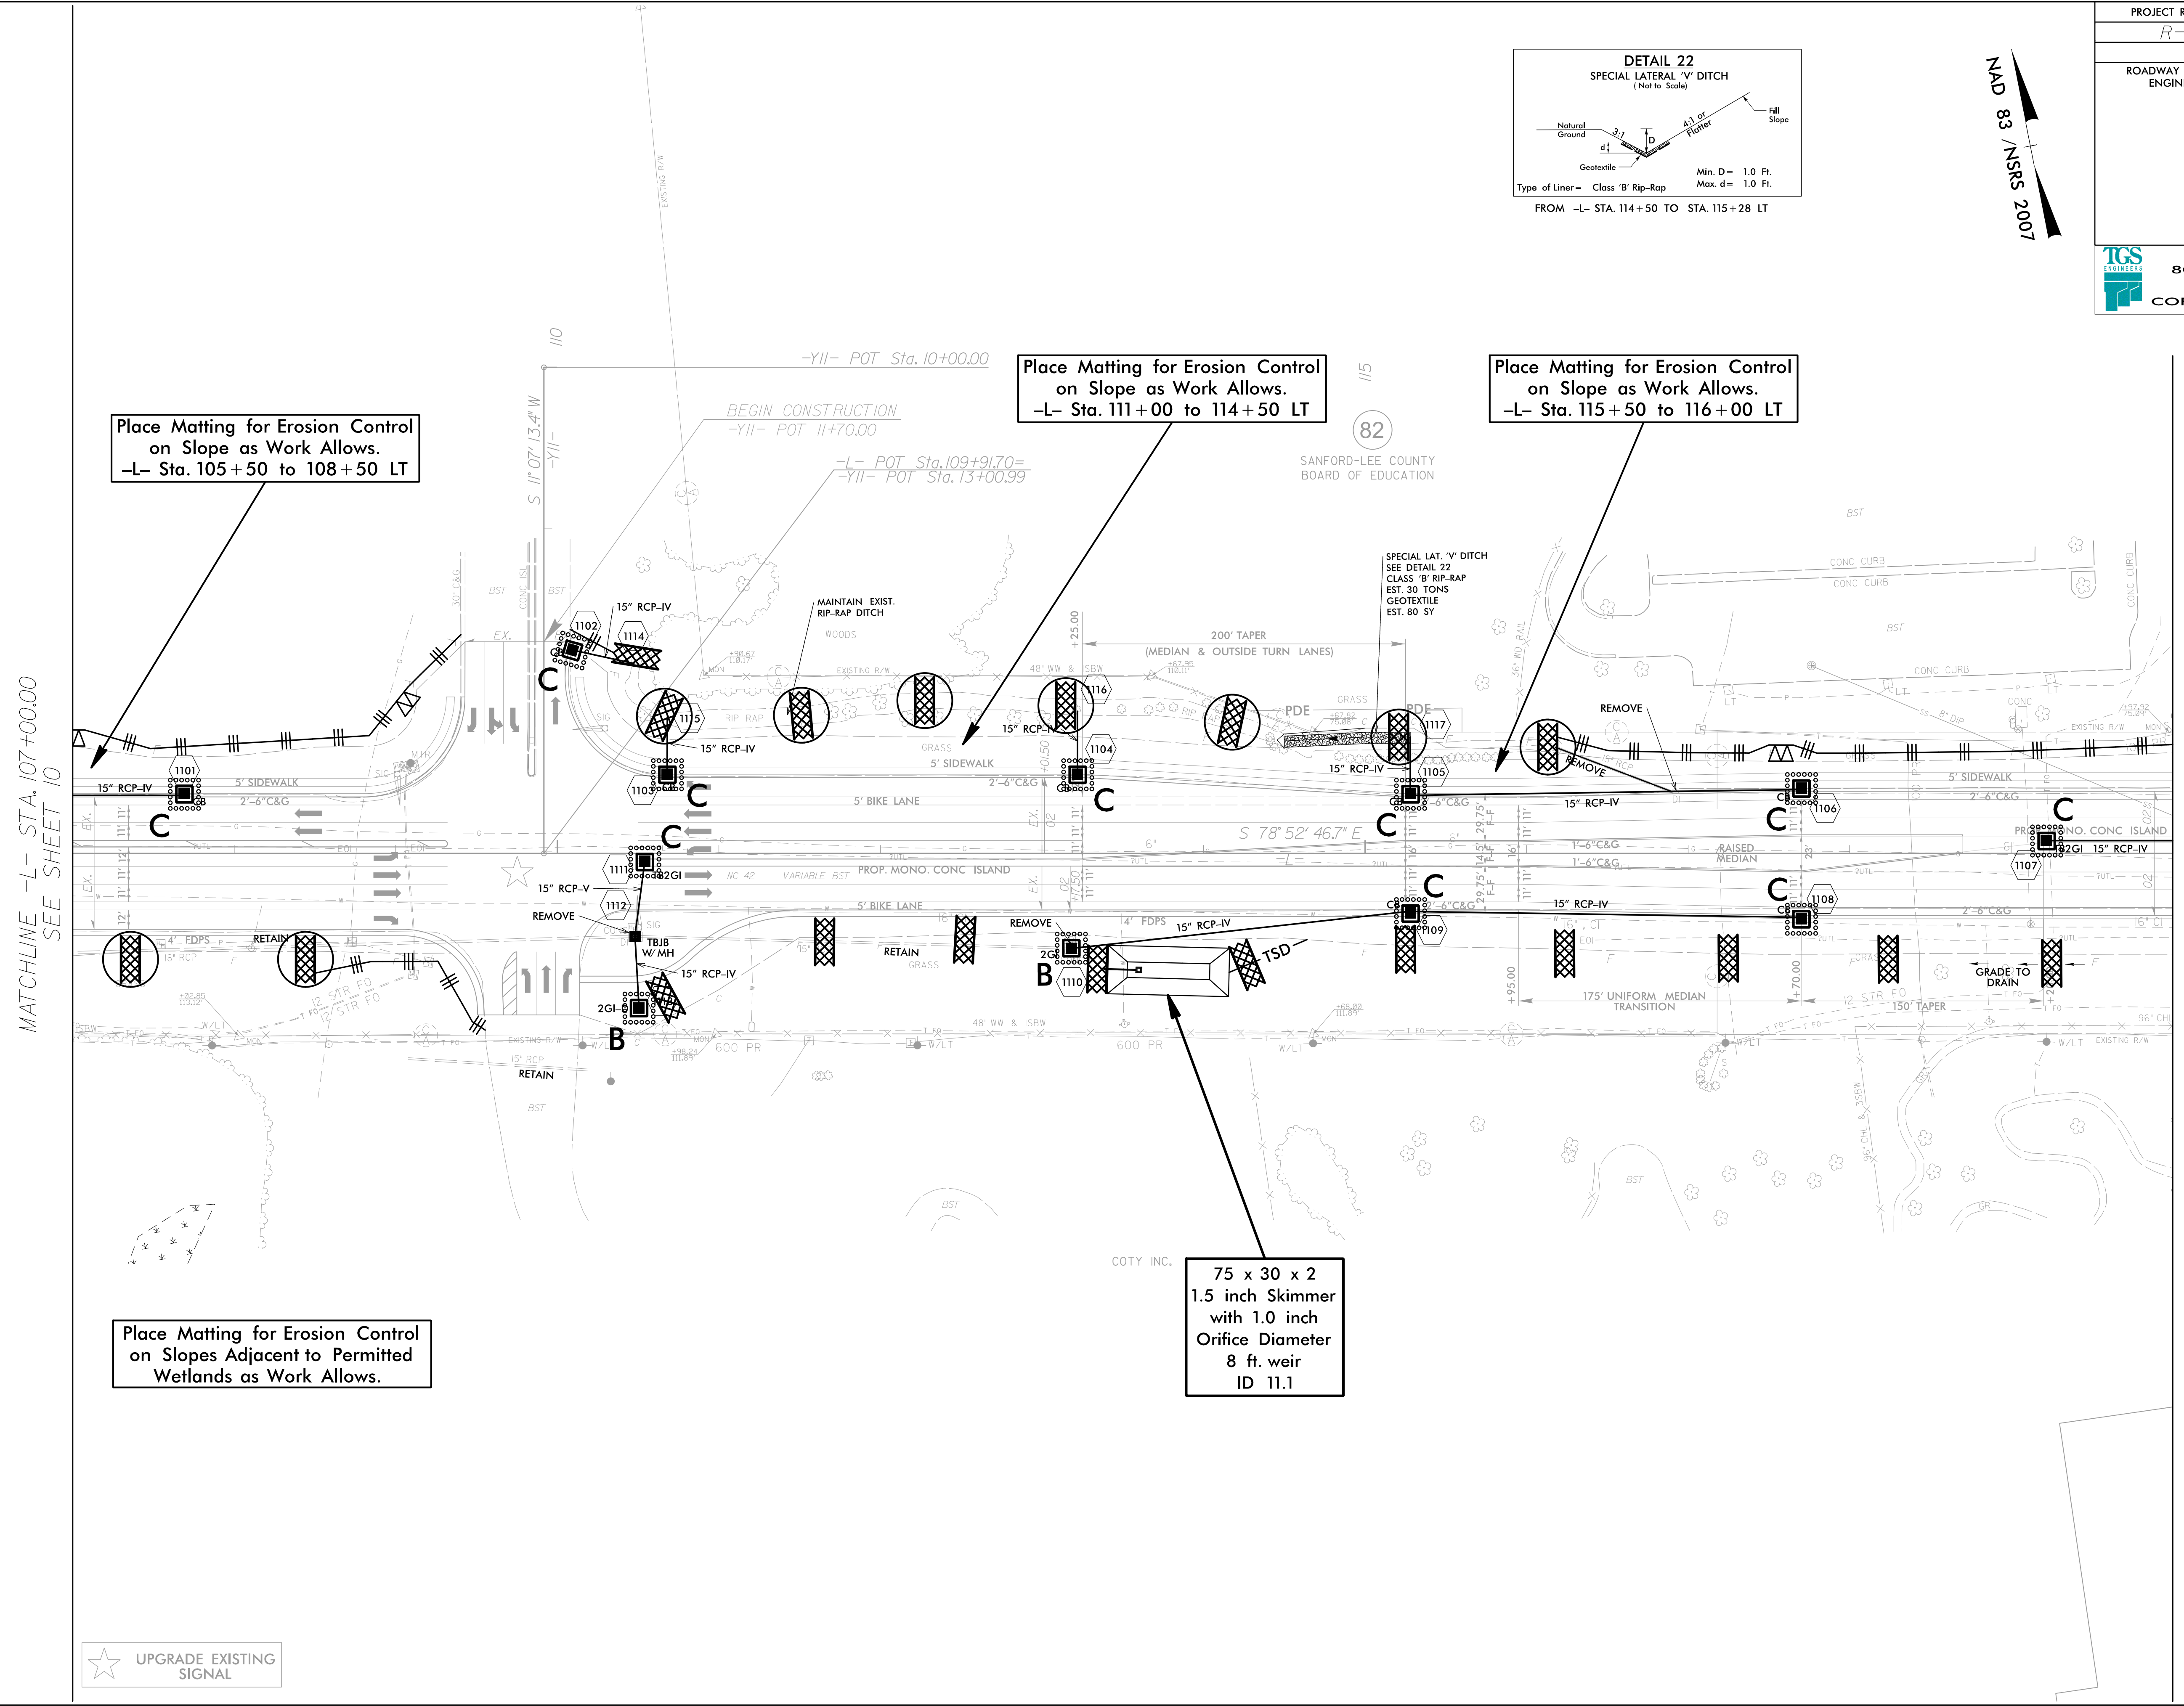

Place Matting for Erosion Control on Slope as Work Allows.  
-L- Sta. 105+50 to 108+50 LT

Place Matting for Erosion Control on Slope as Work Allows.  
-L- Sta. 111+00 to 114+50 LT

Place Matting for Erosion Control on Slope as Work Allows.  
-L- Sta. 115+50 to 116+00 LT

Place Matting for Erosion Control on Slopes Adjacent to Permitted Wetlands as Work Allows.

75 x 30 x 2  
1.5 inch Skimmer  
with 1.0 inch  
Orifice Diameter  
8 ft. weir  
ID 11.1

MATCHLINE -L- STA. 107+00.00  
SEE SHEET 10

MATCHLINE -L- STA. 120+00.00  
SEE SHEET 12

★ UPGRADE EXISTING SIGNAL