


<p>-L-</p> <p>PI Sta 249+46.76 $\Delta = 20' 02' 09.1"$ (LT) $D = 0' 59' 16.3"$ $L = 2,028.2'$ $T = 1,024.57'$ $R = 5,800.00'$ $SE = 0.02$ $Lr = 66'$</p>	<p>-Y18-</p> <p>PI Sta 10+55.00 $\Delta = 10' 17' 42.2"$ (LT) $D = 19' 05' 54.9"$ $L = 53.90'$ $T = 27.03'$ $R = 300.00'$ $SE = SEE PLANS$</p>
---	--





Place Matting for Erosion Control on Slopes Adjacent to Permitted Wetlands as Work Allows.

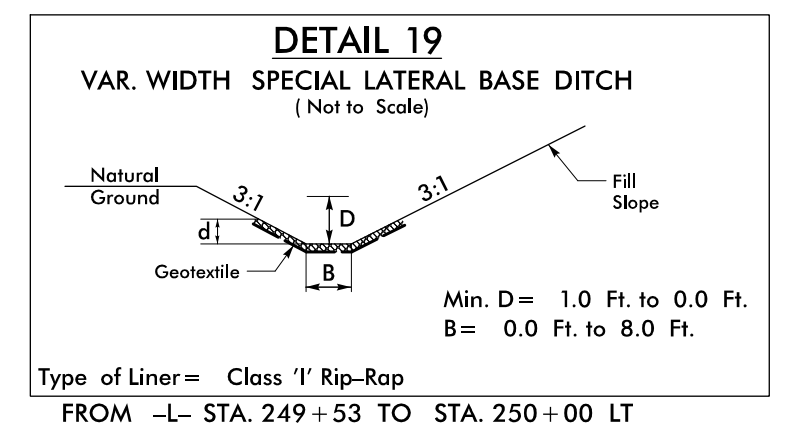

MAD 83 NSRS 2007

MATCHLINE -L- STA. 239+50.00
SEE SHEET 20

MATCHLINE -L- STA. 253+00.00
SEE SHEET 22

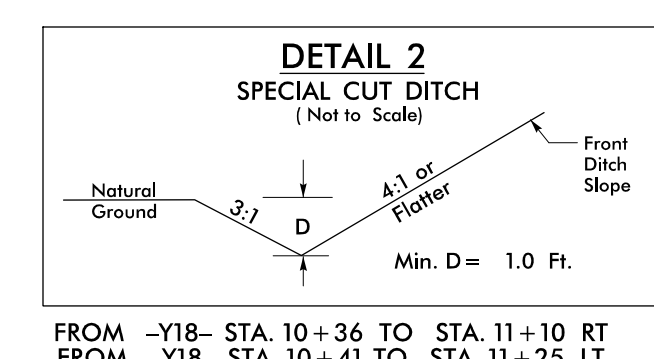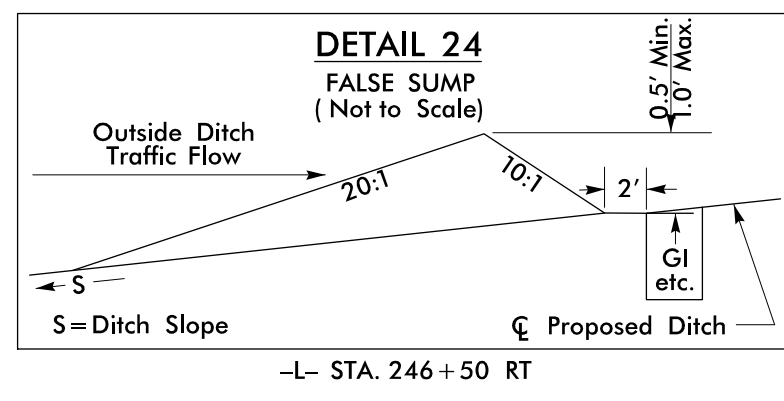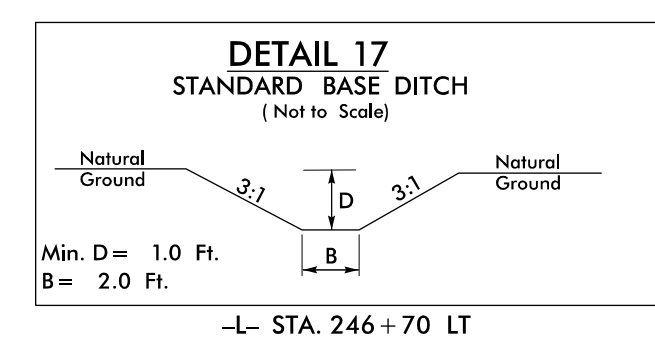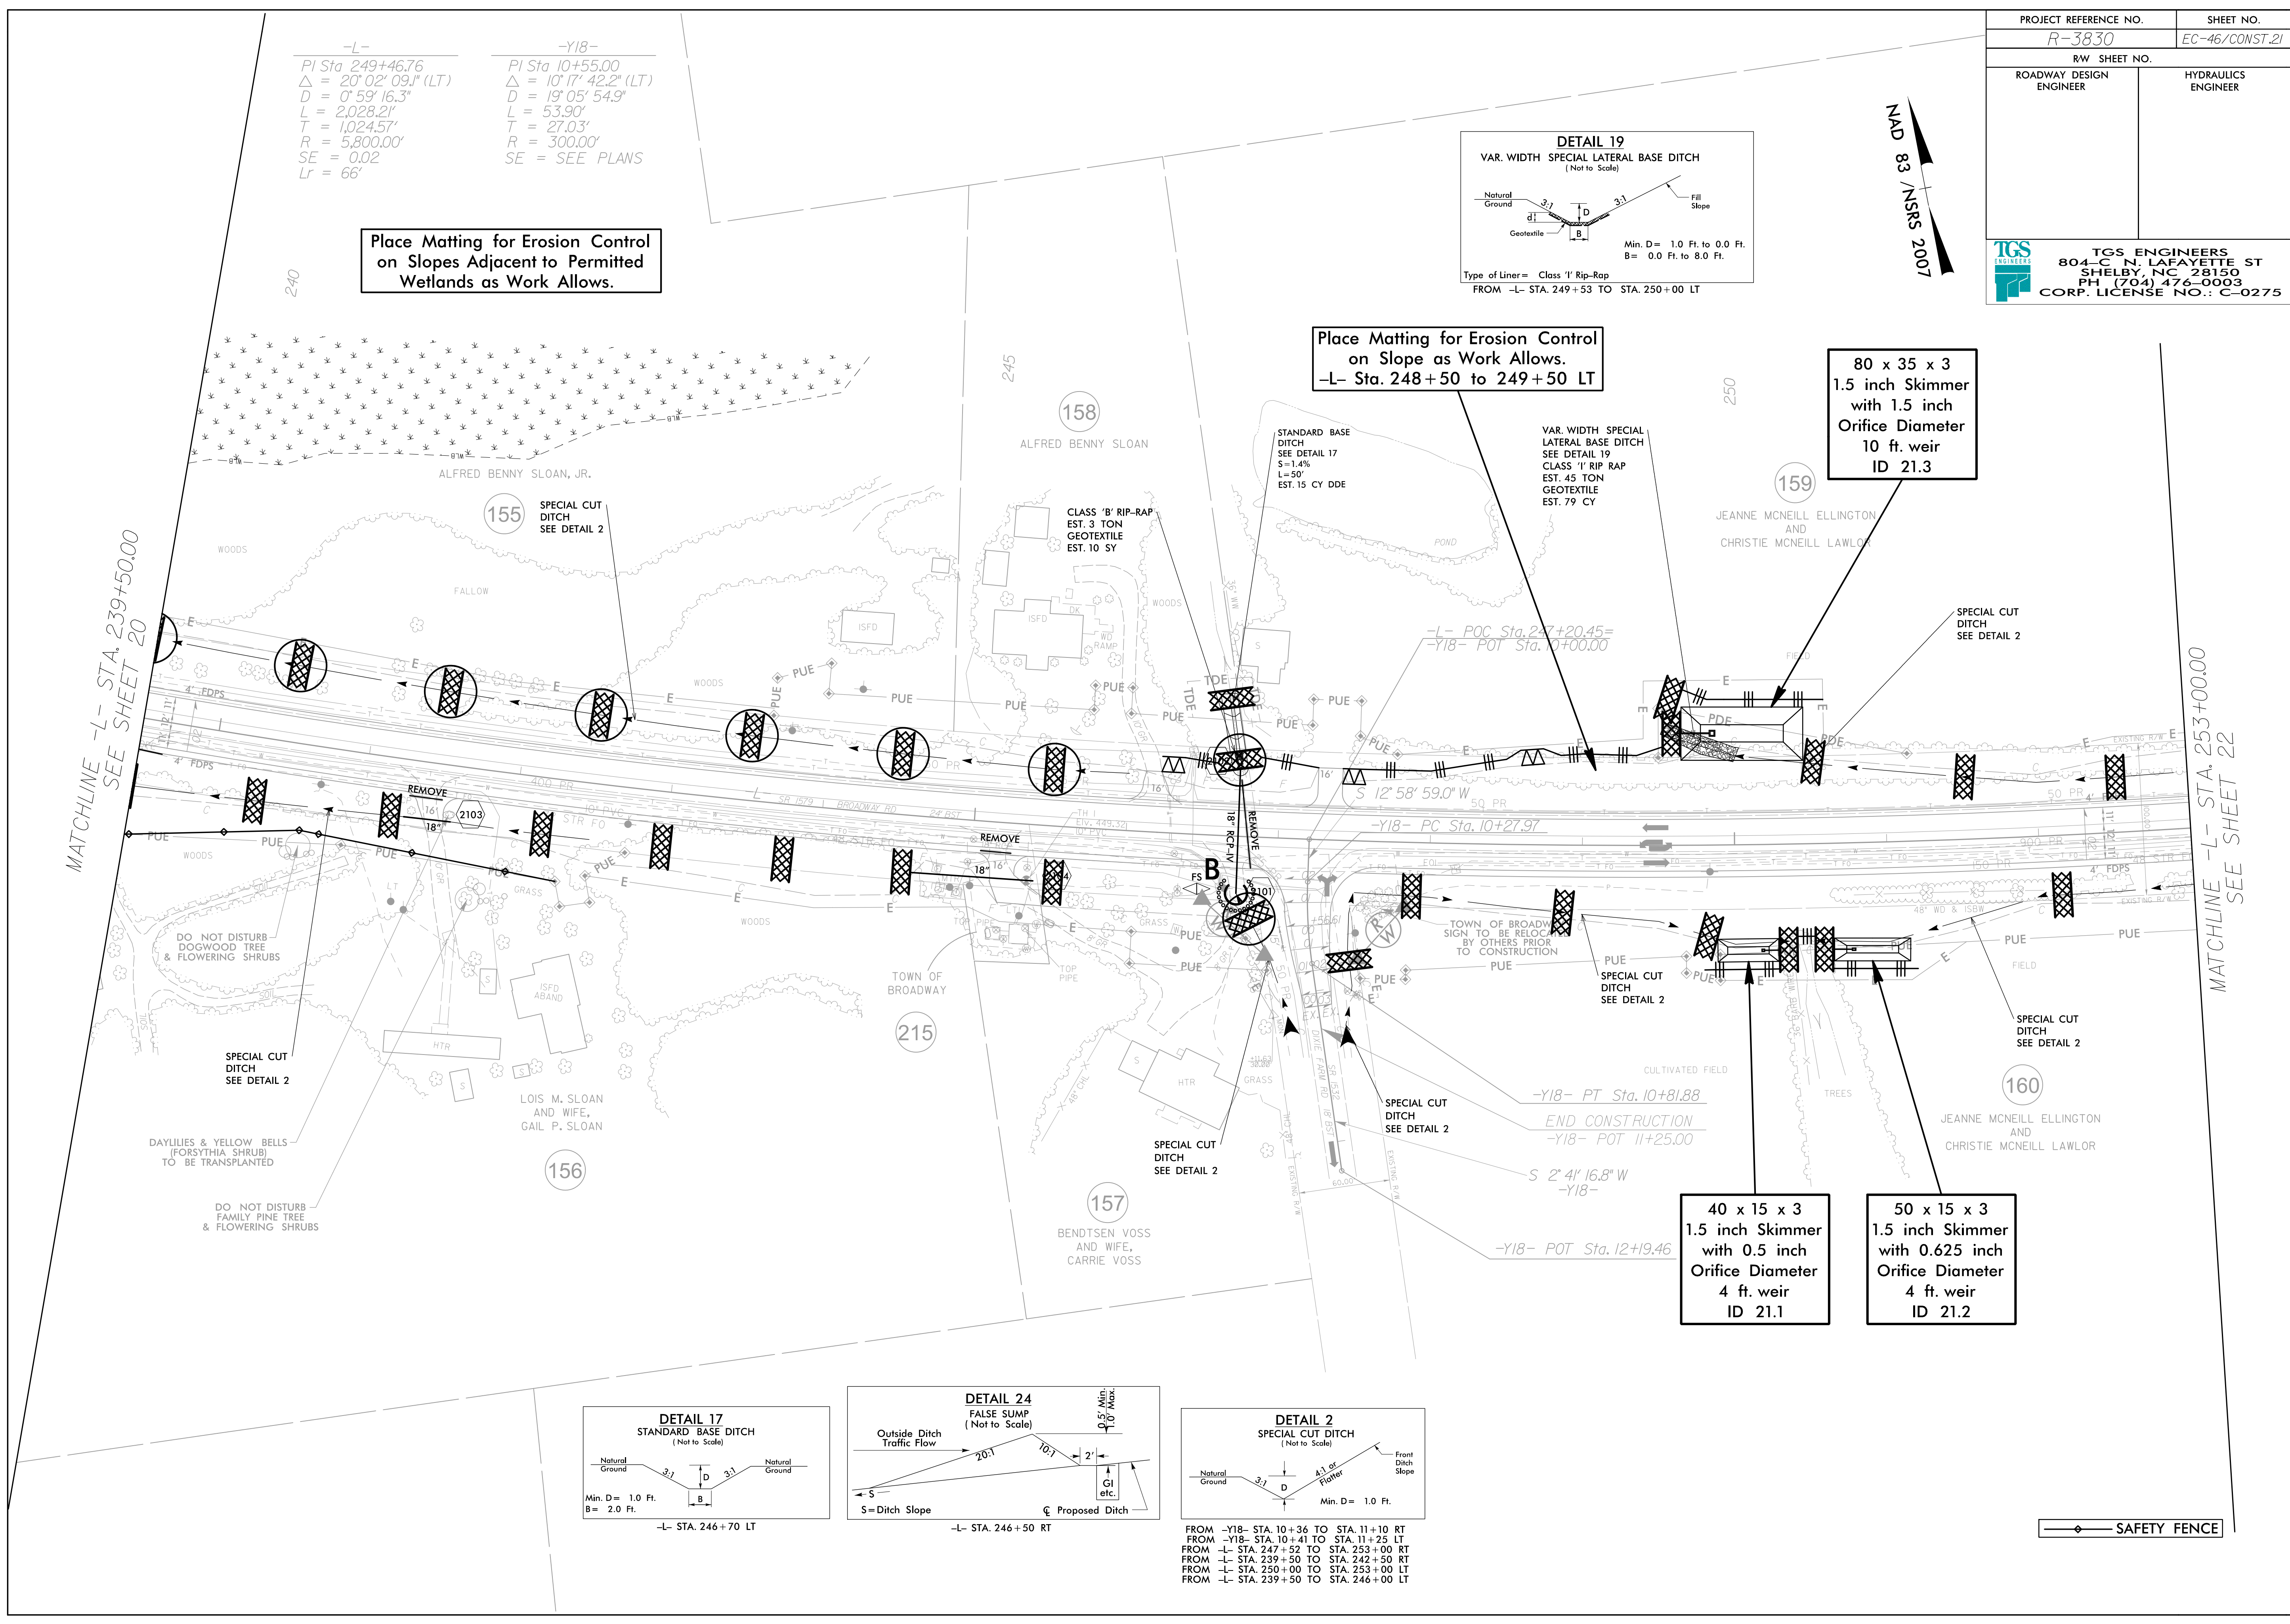

SAFETY FENCE