
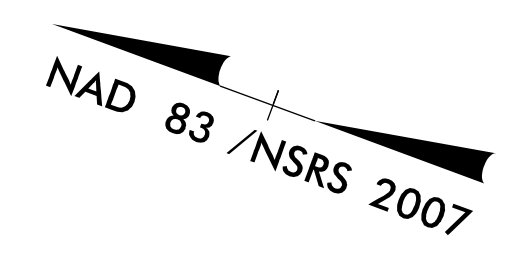
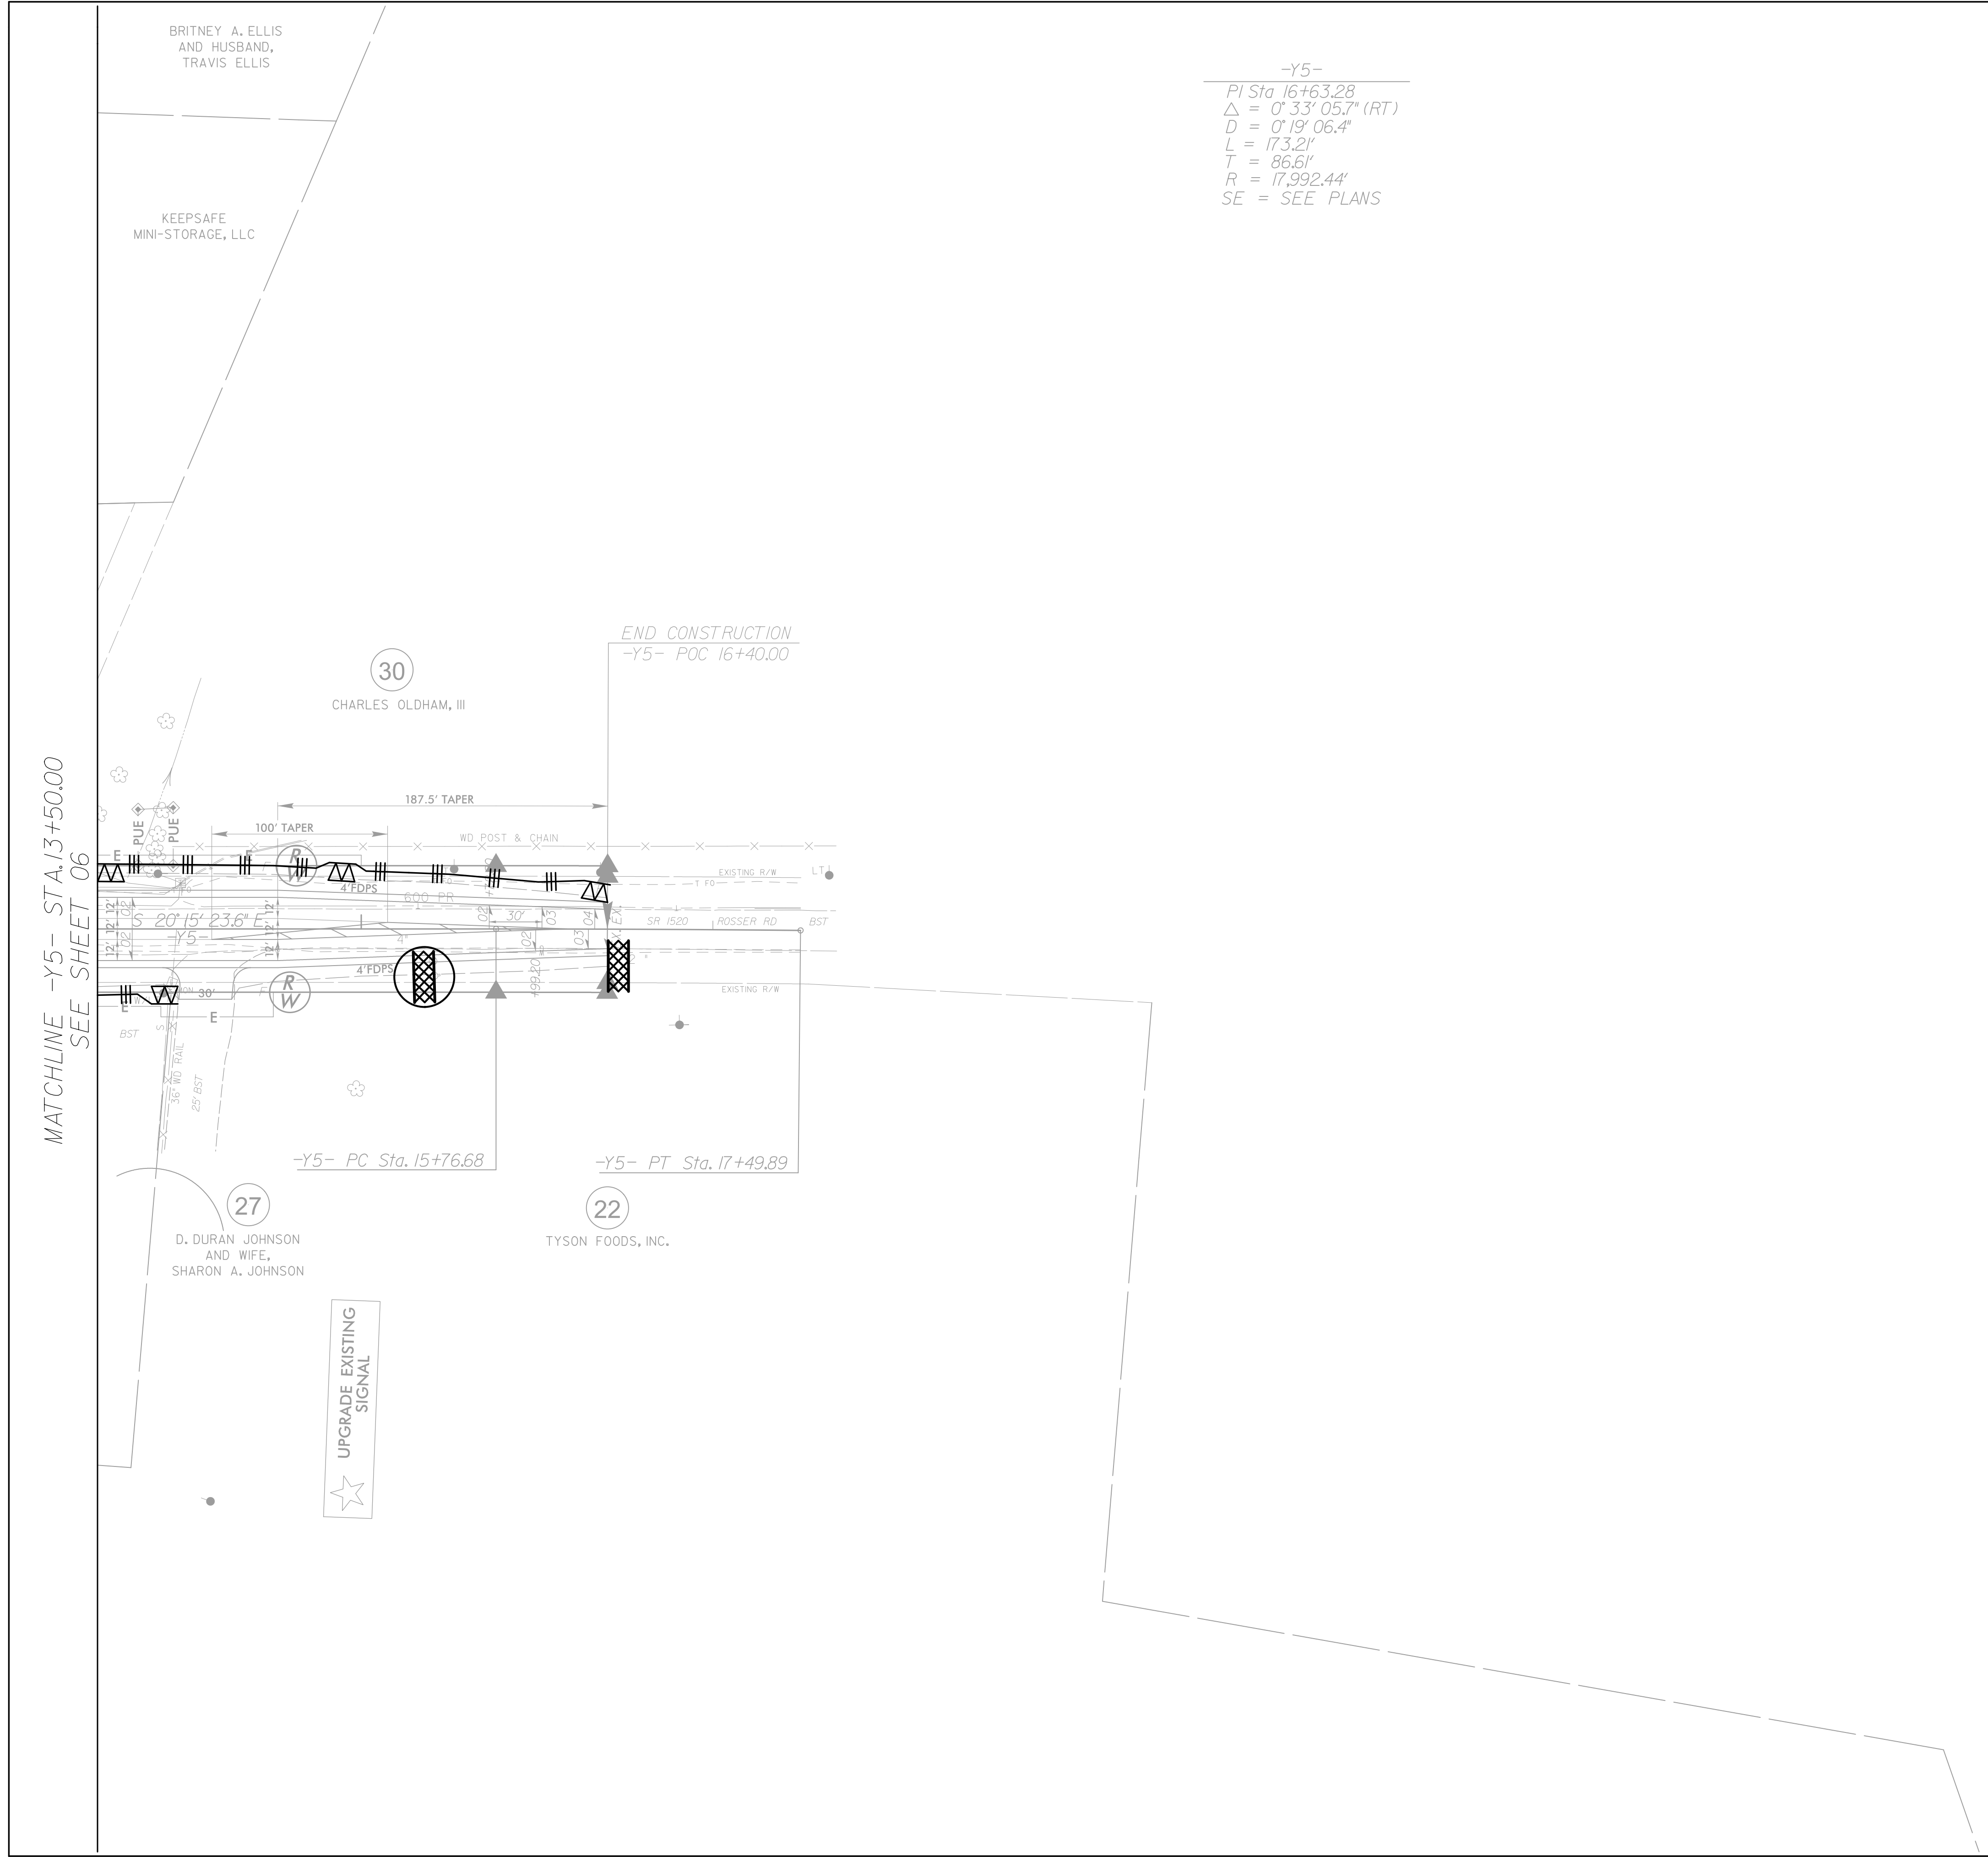


PROJECT REFERENCE NO.	SHEET NO.
R-3830	EC-51/CONST.26
RW SHEET NO.	
ROADWAY DESIGN ENGINEER	HYDRAULICS ENGINEER
 TGS ENGINEERS 804-C N. LAFAYETTE ST SHELBY, NC 28150 PH (704) 476-0003 CORP. LICENSE NO.: C-0275	



-Y5-

PI Sta 16+63.28
 $\Delta = 0^{\circ} 33' 05.7''$ (RT)
 $D = 0^{\circ} 19' 06.4''$
 $L = 173.21'$
 $T = 86.61'$
 $R = 17,992.44'$
 SE = SEE PLANS



MATCHLINE -Y5- STA.13+50.00
SEE SHEET 06

BRITNEY A. ELLIS
AND HUSBAND,
TRAVIS ELLIS

KEEPSAFE
MINI-STORAGE, LLC

30
CHARLES OLDHAM, III

27
D. DURAN JOHNSON
AND WIFE,
SHARON A. JOHNSON

22
TYSON FOODS, INC.

UPGRADE EXISTING
SIGNAL

END CONSTRUCTION
-Y5- POC 16+40.00

-Y5- PC Sta. 15+76.68

-Y5- PT Sta. 17+49.89