


PLANS PREPARED FOR THE NCDOT BY:
M M
MOTT MACDONALD
P.O. Box 705
Fayetteville, NC 27516
(919) 552-2233
(919) 552-2254 (fax)
www.mottmac.com
LICENSE NO. F-8669


PROJECT REFERENCE NO. **R-3830** SHEET NO. **SIGN-4**

APPROVED Samuel D. Coleman
DATE: 8/27/2019

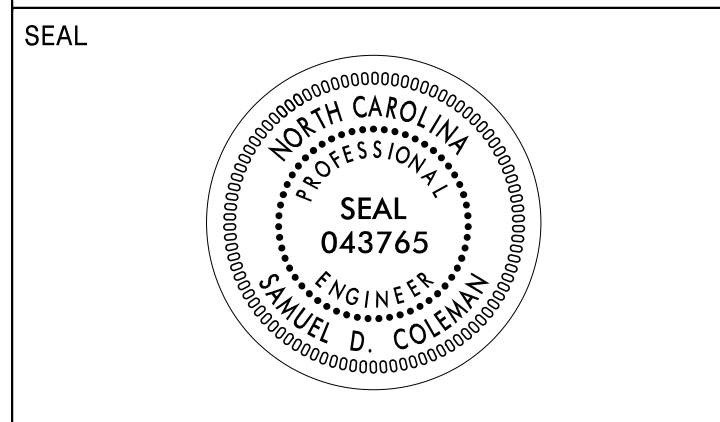


**DOCUMENT NOT CONSIDERED FINAL
UNLESS ALL SIGNATURES COMPLETED**

401 QUANTITY REQ'D 14

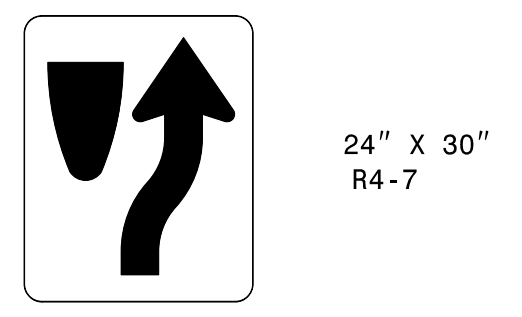


ONE "U" POST PER SIGN

402 QUANTITY REQ'D 14

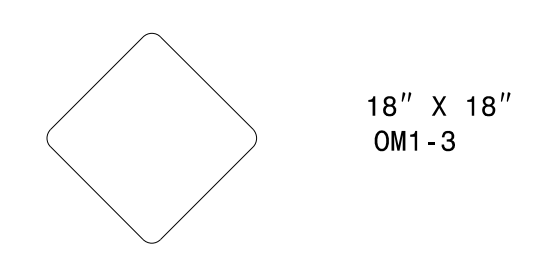


MOUNTED BELOW SIGN 401
IN 13 INSTALLATIONS

403 QUANTITY REQ'D 7

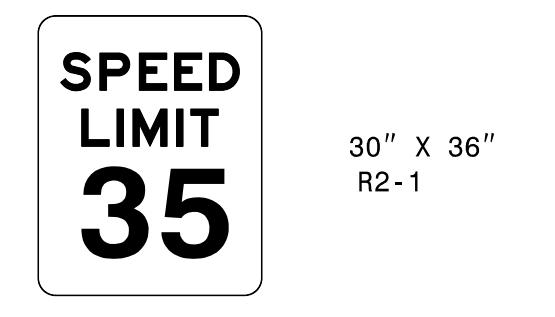


ONE "U" POST PER SIGN

404 QUANTITY REQ'D 1

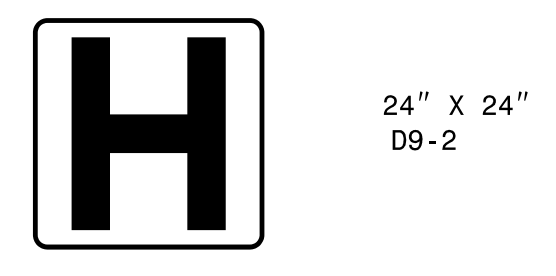


ONE "U" POST PER SIGN

405 QUANTITY REQ'D 1

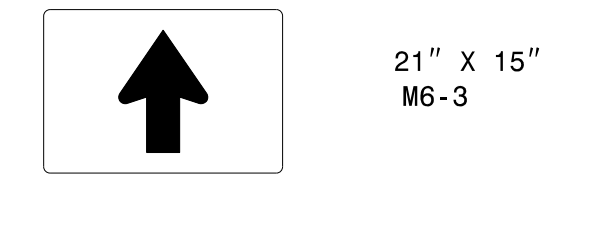


MOUNTED BELOW SIGN 404
IN 1 INSTALLATION

406 QUANTITY REQ'D 1

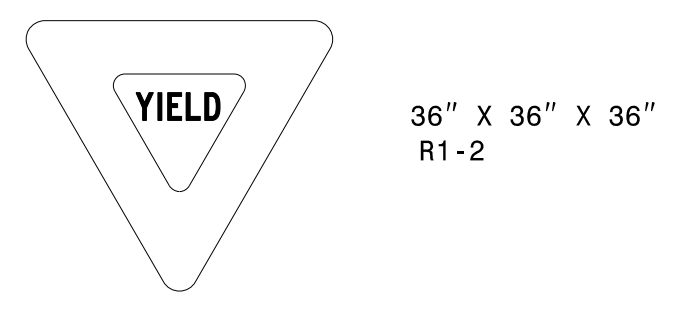


ONE "U" POST PER SIGN

407 QUANTITY REQ'D 4

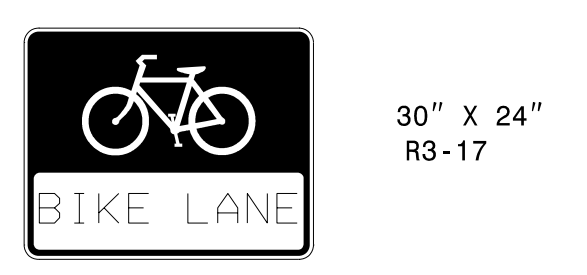


ONE "U" POST PER SIGN

408 QUANTITY REQ'D 8

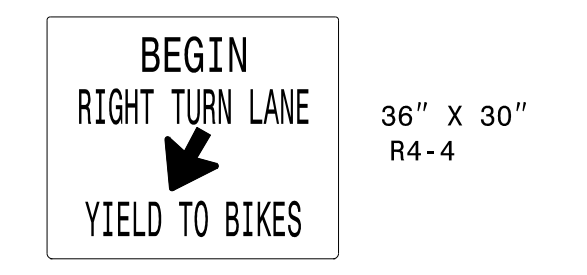


TWO "U" POSTS PER SIGN

409 QUANTITY REQ'D 2

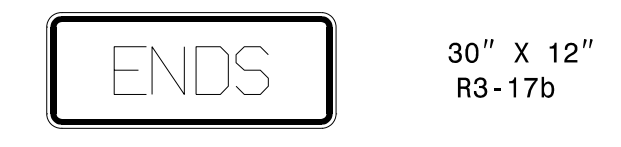


MOUNTED BELOW SIGN 407
IN 2 INSTALLATIONS

410 QUANTITY REQ'D 18

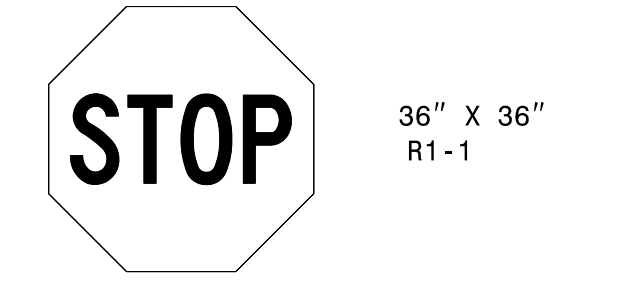


ONE "U" POST PER SIGN
MOUNTED BELOW SIGN 411
IN 7 INSTALLATIONS
USING TWO "U" POSTS PER SIGN

411 QUANTITY REQ'D 9

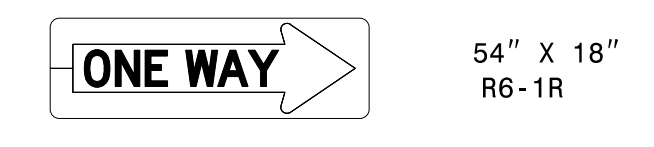


TWO "U" POSTS PER SIGN

412 QUANTITY REQ'D 7

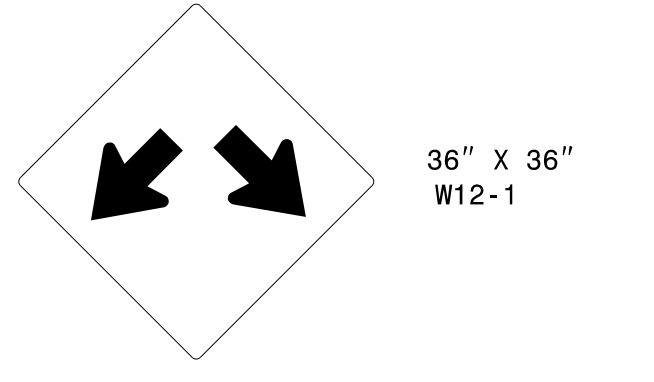


ONE "U" POST PER SIGN

413 QUANTITY REQ'D 8

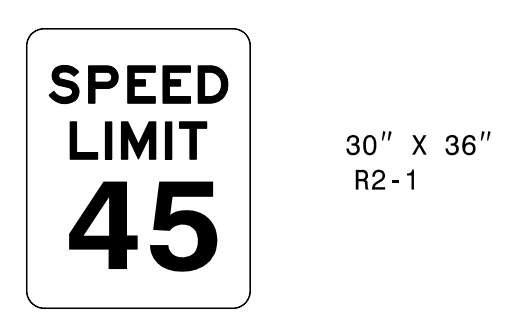

ONE "U" POST PER SIGN

414 QUANTITY REQ'D 3

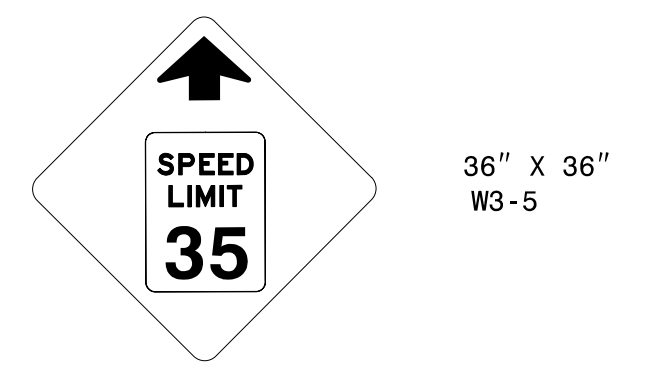


ONE "U" POST PER SIGN

415 QUANTITY REQ'D 2




ONE "U" POST PER SIGN

416 QUANTITY REQ'D 1

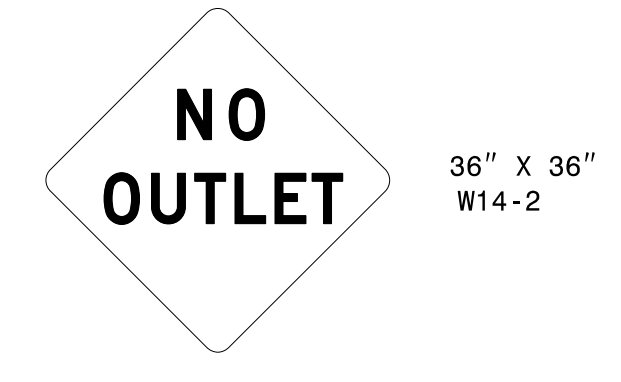


ONE "U" POST PER SIGN

417 QUANTITY REQ'D 1

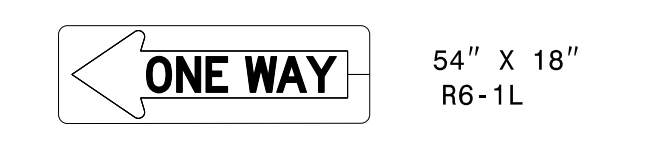


TWO "U" POSTS PER SIGN

418 QUANTITY REQ'D 2

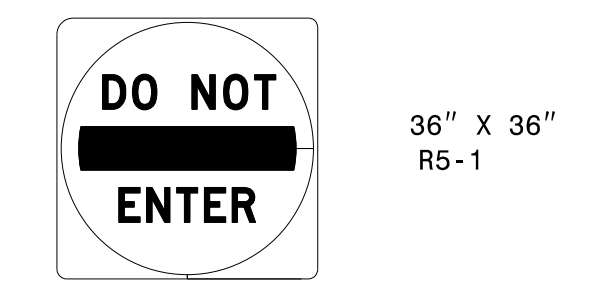


TWO "U" POSTS PER SIGN

419 QUANTITY REQ'D 5

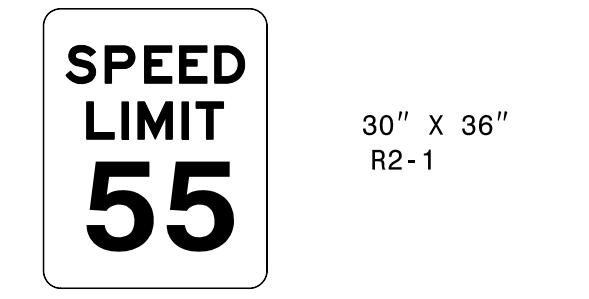


ONE "U" POST PER SIGN

420 QUANTITY REQ'D 1

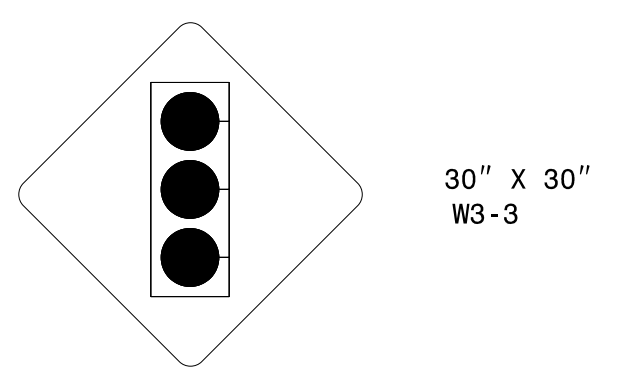

ONE "U" POST PER SIGN

421 QUANTITY REQ'D 2

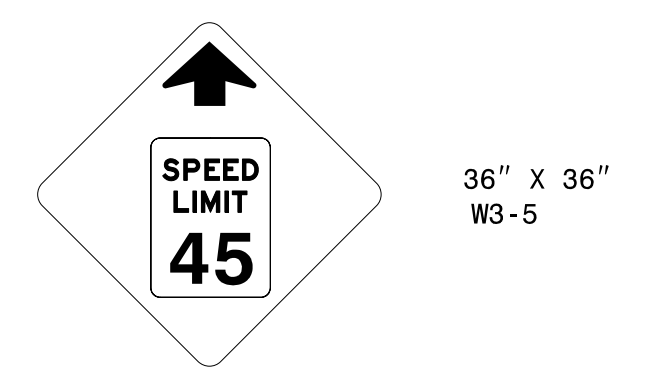


ONE "U" POST PER SIGN

422 QUANTITY REQ'D 3



TWO "U" POSTS PER SIGN

423 QUANTITY REQ'D 2

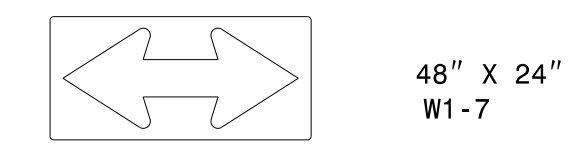

TWO "U" POSTS PER SIGN

424 QUANTITY REQ'D 1




MOUNTED ABOVE SIGN 403
IN 1 INSTALLATION

425 QUANTITY REQ'D 1




MOUNTED BELOW SIGN 403
IN 1 INSTALLATION

426 QUANTITY REQ'D 1

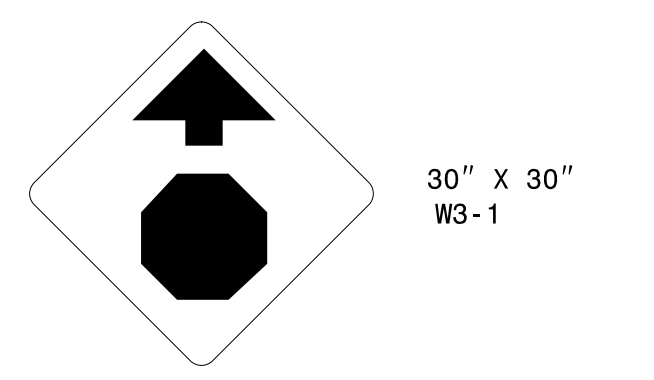

ONE "U" POST PER SIGN

427 QUANTITY REQ'D 2

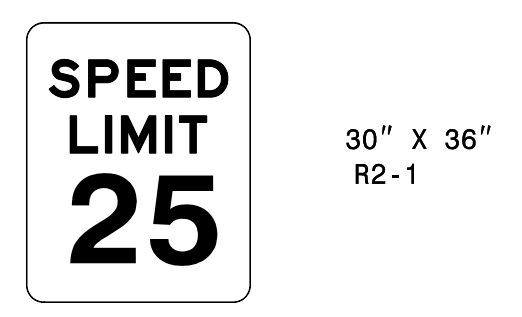

ONE "U" POST PER SIGN

428 QUANTITY REQ'D 2




TWO "U" POSTS PER SIGN

429 QUANTITY REQ'D 1



MOUNTED ABOVE SIGN 403
IN 1 INSTALLATION

430 QUANTITY REQ'D 1

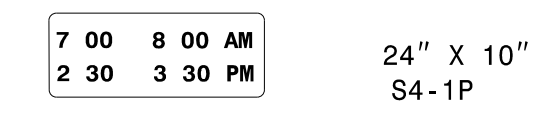

MOUNTED BELOW SIGN 403
IN 1 INSTALLATION

TYPE "E" SIGNS

8/27/2019 3:39:56 PM C:\Users\jcl\Documents\2018_Traffic\LSA\Proj\VAL-R-3830\Traffic\Signing\CADD\Signing Layout Plans\Sign-4.dgn