
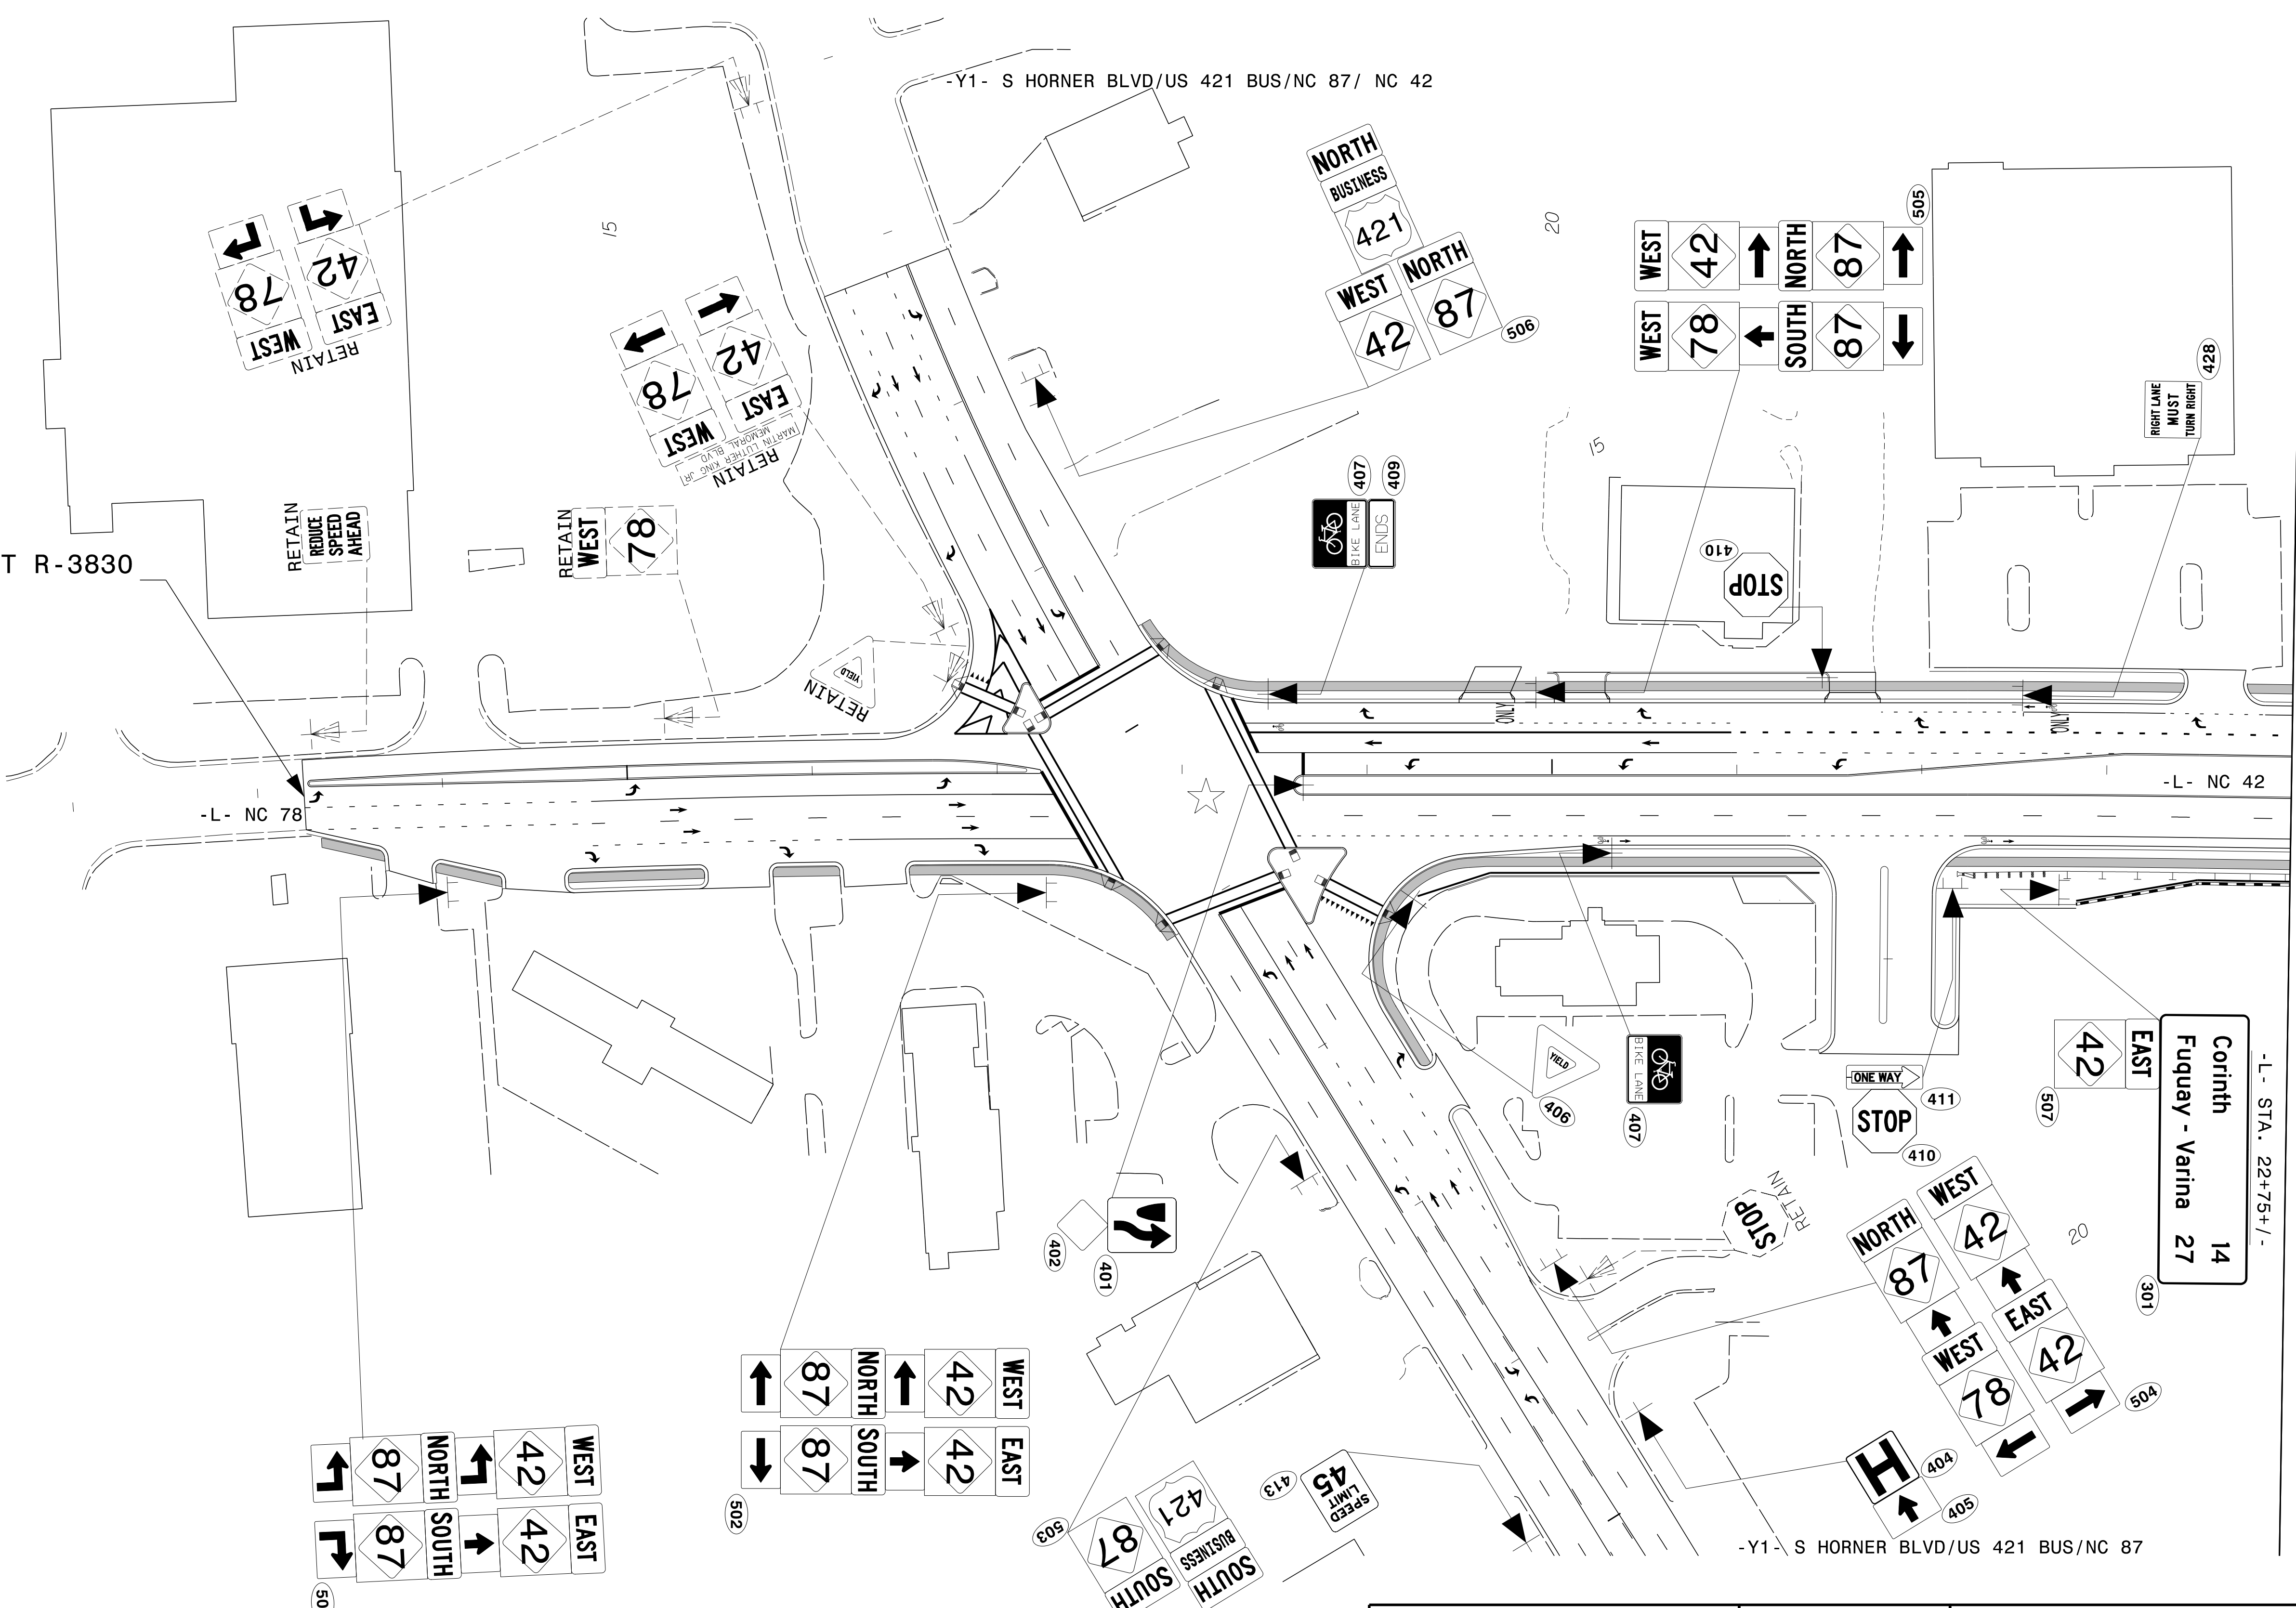


BEGIN TIP PROJECT R-3830
-L- 13+25

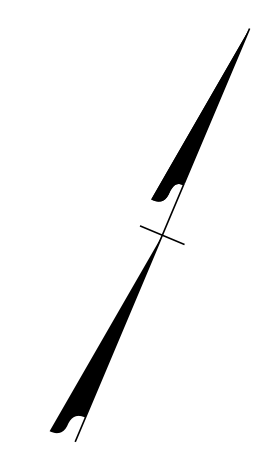

MATCHLINE - L - STA 24+00 SEE SIGN-6


- L - STA. 22+75+/-
Corinth 14
Fuquay - Varina 27

8/27/2019
G:\395689_NCDOT_2018_Traffic\LSA\Proj\ALR-3830\Traffic\Signing\CADD\Signing Layout Plans\R-3830_Sgn_SIGN_5.dgn
User:COL85144

APPROVED: *Samuel D. Coleman*
DATE: 8/27/2019

SEAL

DOCUMENT NOT CONSIDERED FINAL
UNLESS ALL SIGNATURES COMPLETED

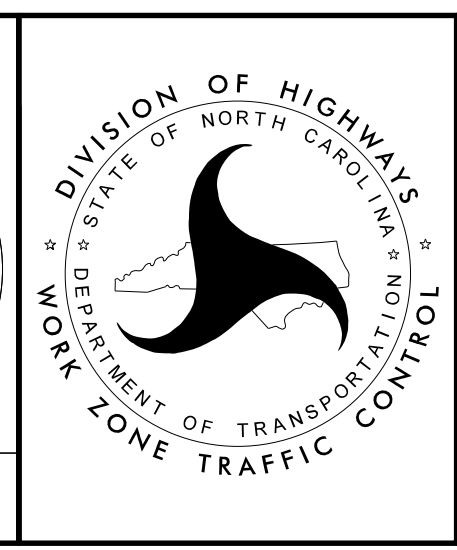

DIVISION OF HIGHWAYS
STATE OF NORTH CAROLINA
DEPARTMENT OF TRANSPORTATION
WORK ZONE TRAFFIC CONTROL

SIGNING DETAIL SHEET