
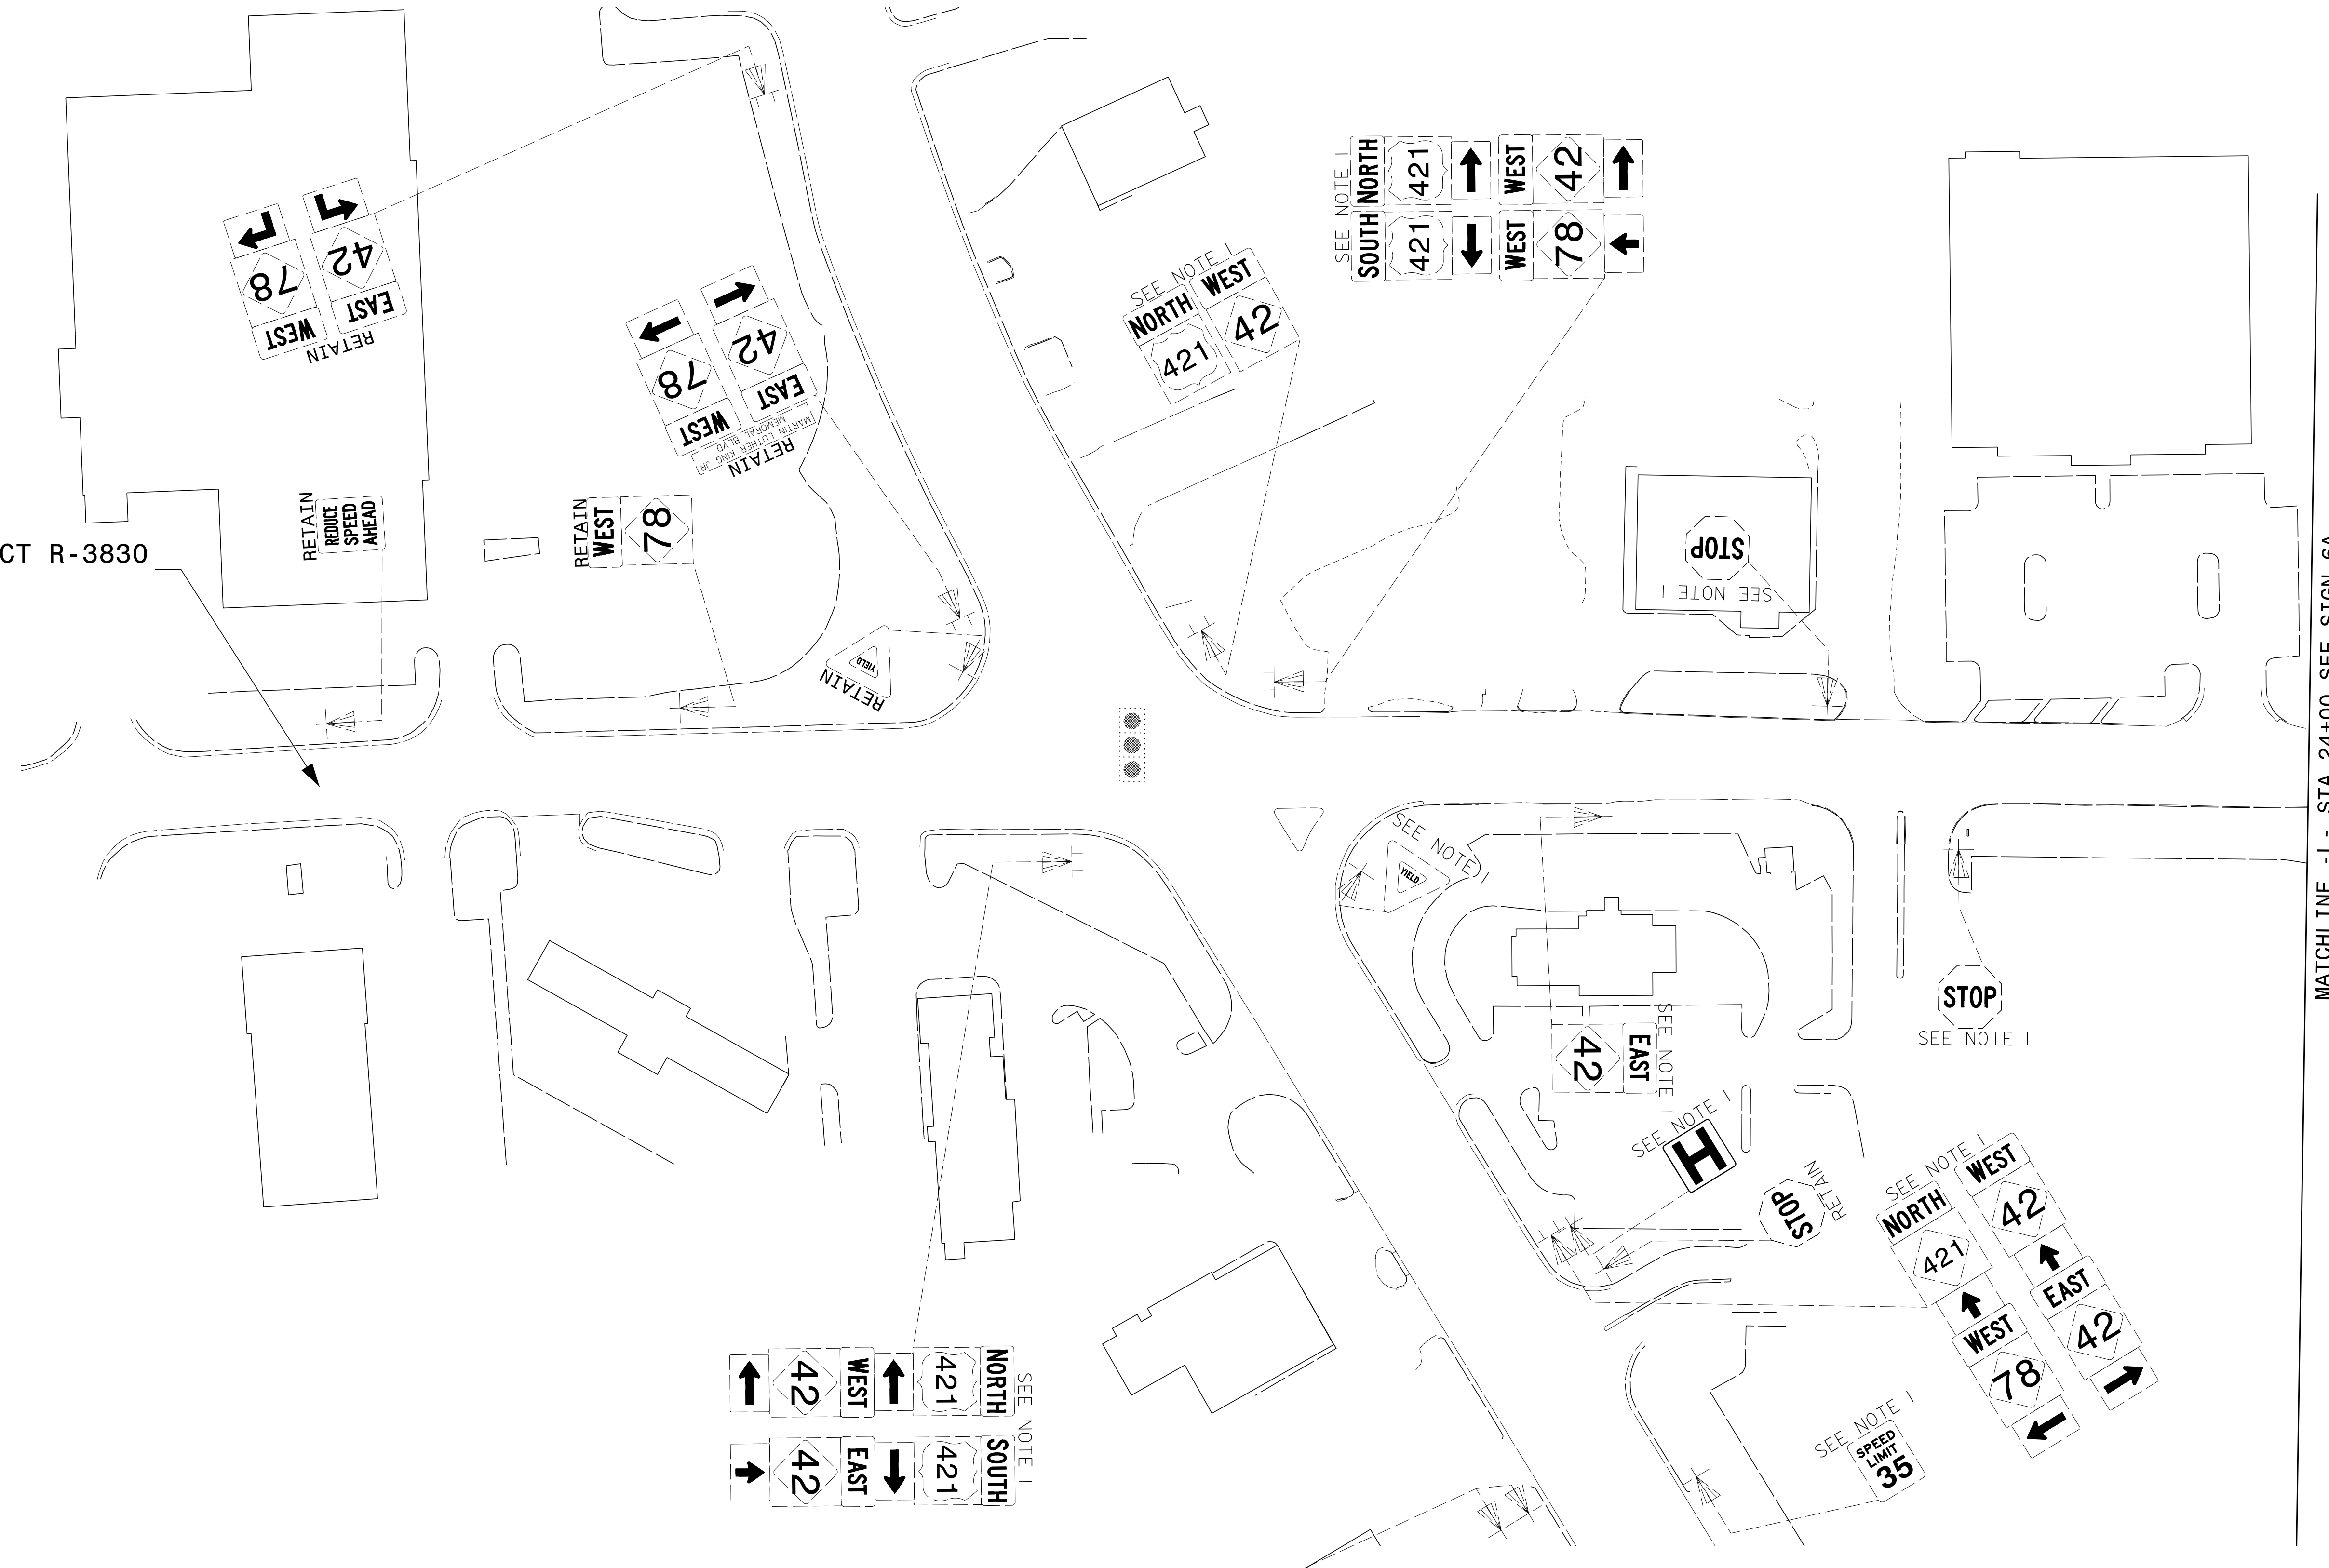


BEGIN TIP PROJECT R-3830
-L- 13+25

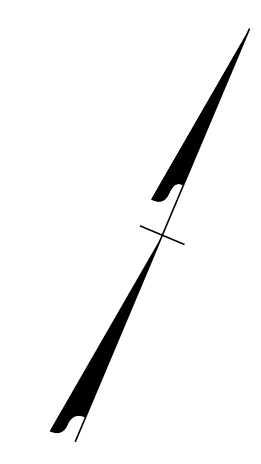


8/27/2019
G:\395689_NCDOT_2018_Traffic\LSA\Proj\ALR-3830\Traffic\Signing\CADD\Signing Layout Plans\R-3830_Sgn_SIGN_5A.dgn
User:COL85144

SEE NOTE 1
 NORTH 421 EAST 421 SOUTH 421
 WEST 42 EAST 42
 WEST 42 EAST 42

SEE NOTE 1
 SPEED LIMIT 45
 421 SOUTH
 SEE NOTE 1

APPROVED: *Samuel D. Coleman*
 DATE: 8/27/2019
 SEAL
 NORTH CAROLINA PROFESSIONAL ENGINEER
 SEAL 043765
 SAMUEL D. COLEMAN

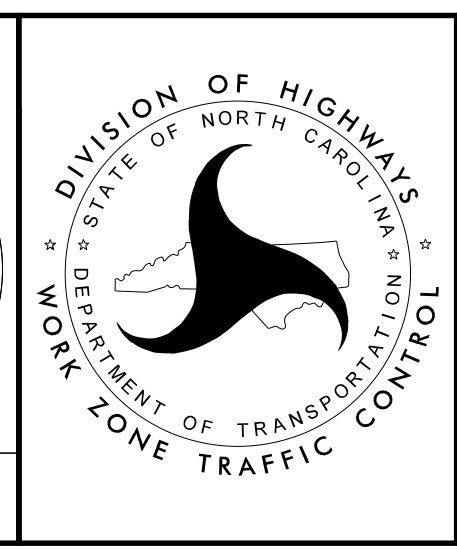

EXISTING
SIGNING
DETAIL SHEET

MATCHLINE - L - STA 24+00 SEE SIGN-6A

DOCUMENT NOT CONSIDERED FINAL
UNLESS ALL SIGNATURES COMPLETED