
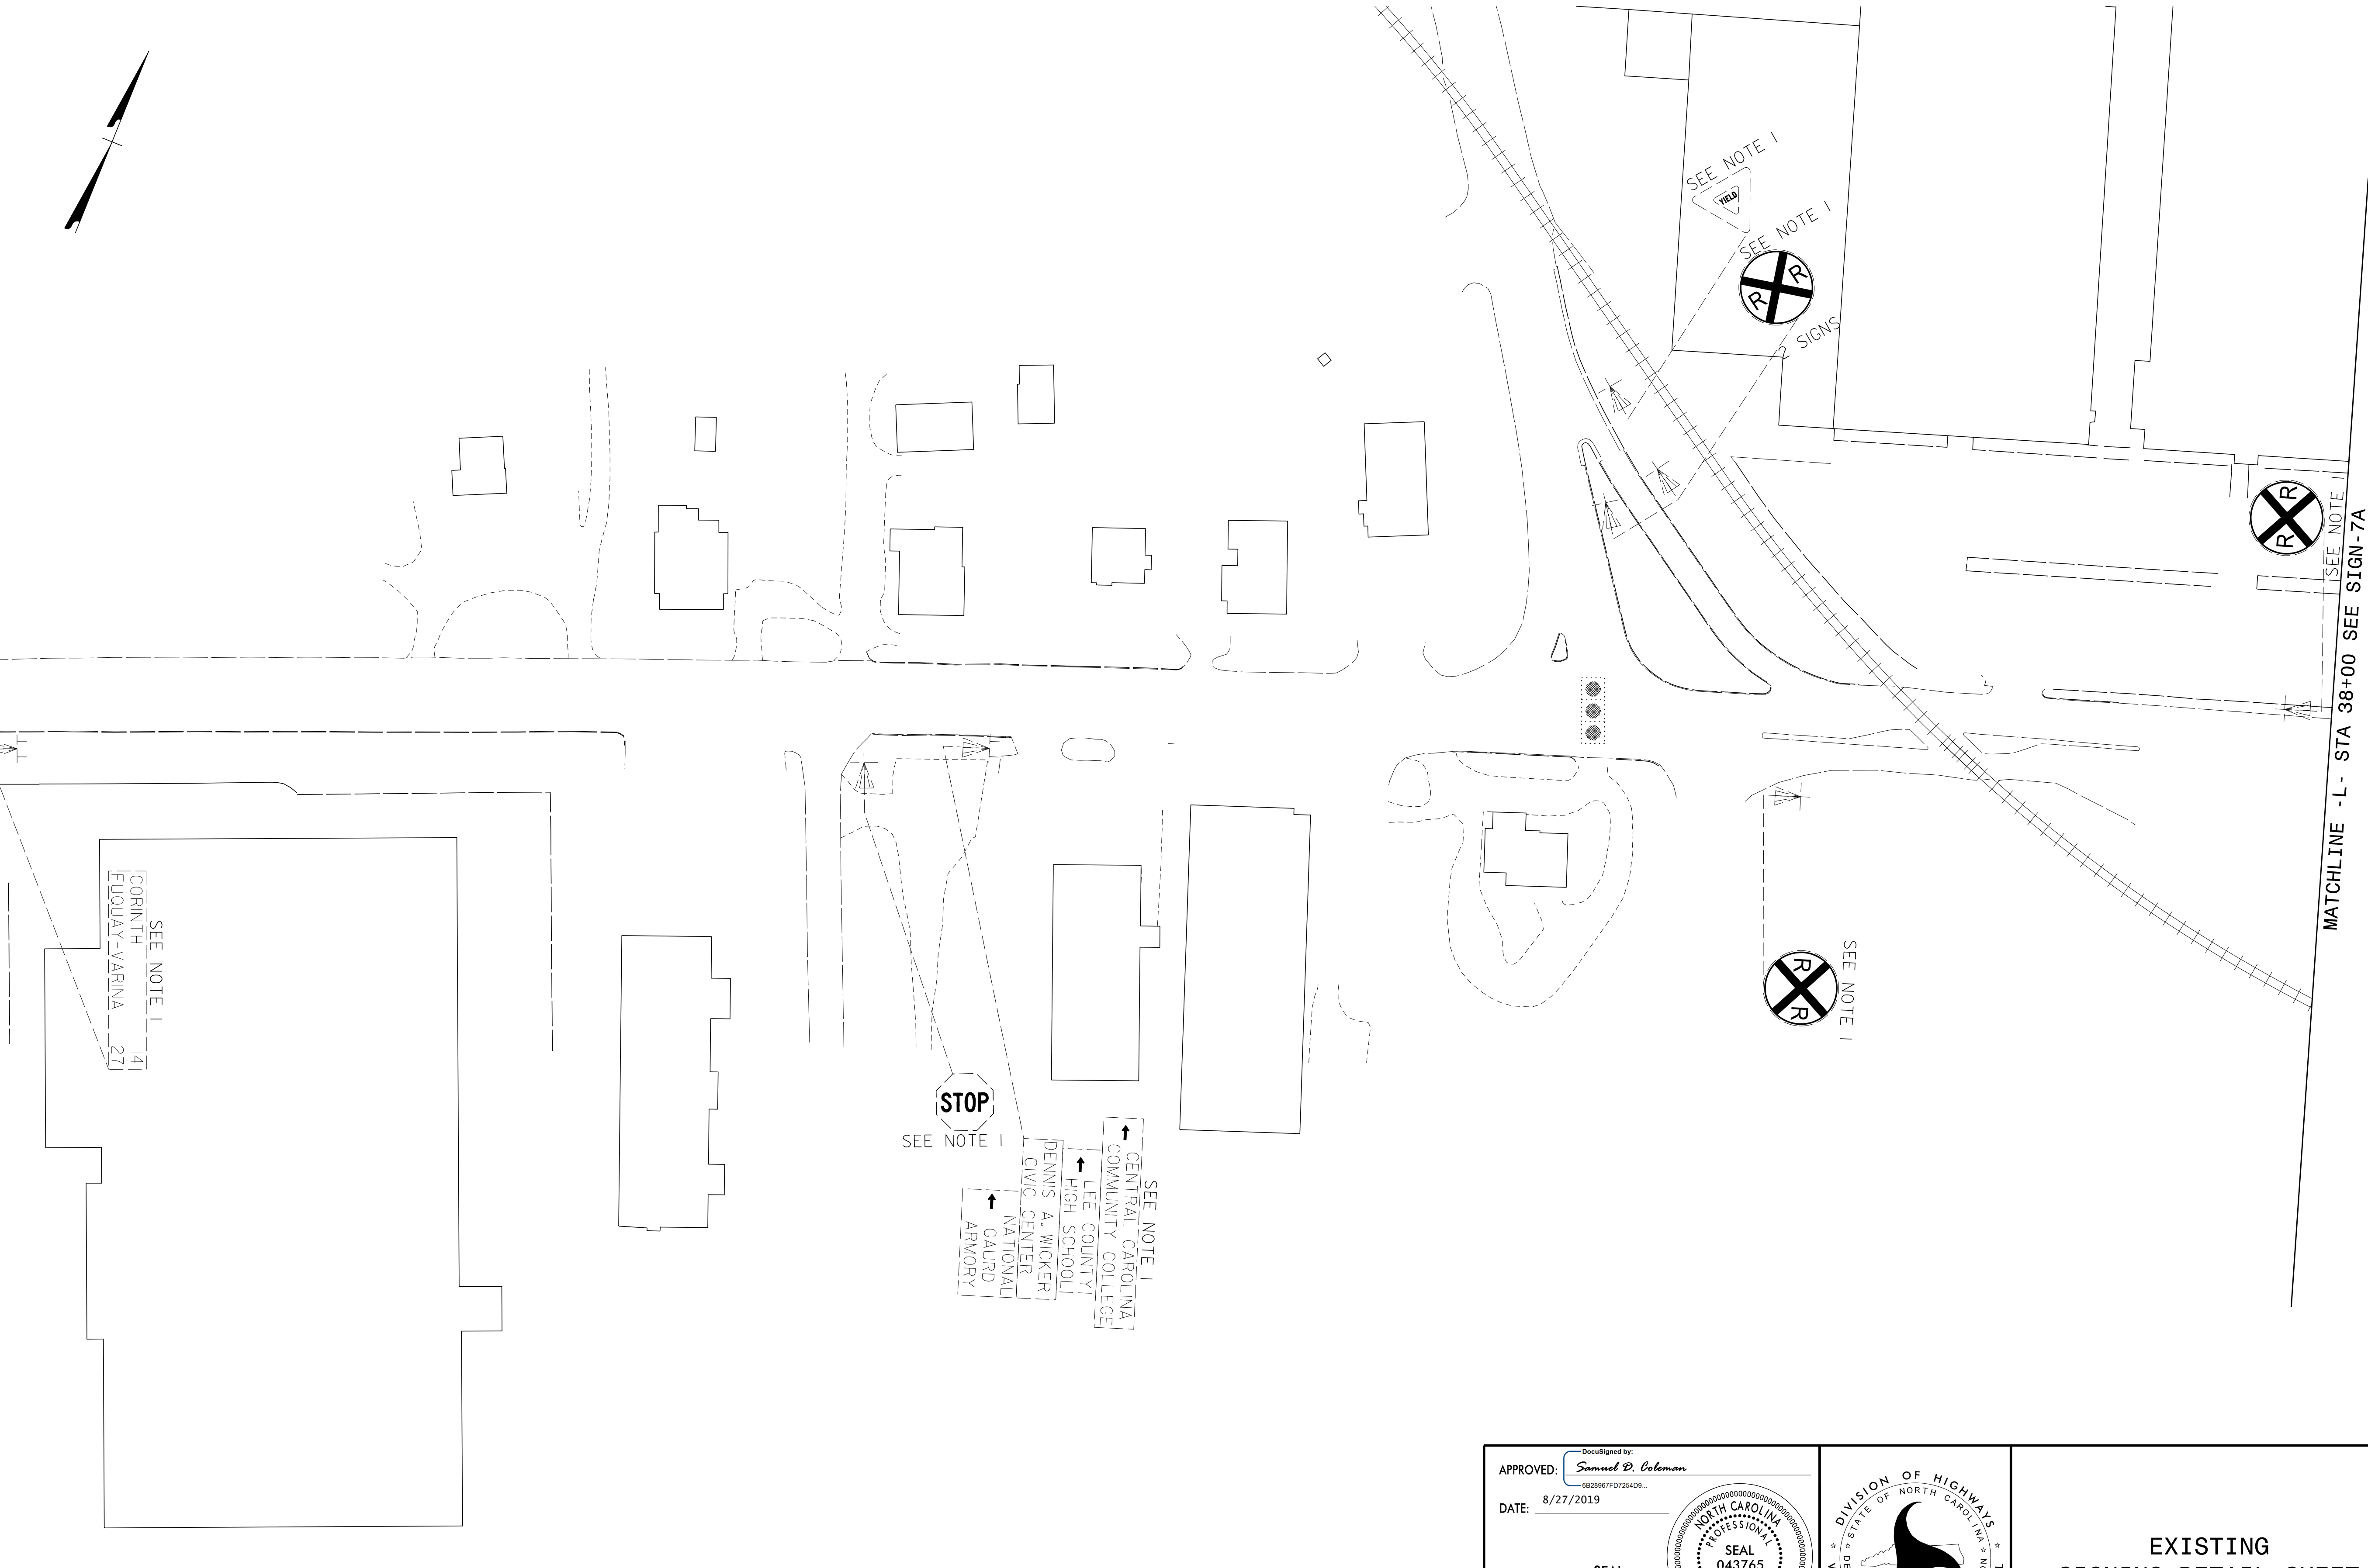


PLANS PREPARED FOR THE NCDOT BY:  
**M** MOTT  
MACDONALD  
PO Box 700  
Cary, NC 27514  
919-551-2233  
919-551-2234 Fax  
www.mottmacdonald.com  
LICENSE NO. F-6669

PROJ. REFERENCE NO.	SHEET NO.
R-3830	SIGN-6A

MATCHLINE - L - STA 24+00 SEE SIGN - 5A

MATCHLINE - L - STA 38+00 SEE SIGN - 7A

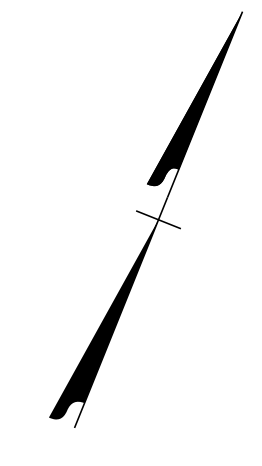


8/27/2019  
G:\395689\_NCDOT\_2018\_Traffic\ALR-3830\Traffic\Signing\CADD\Signing Layout Plans\R-3830\_Sgn\_SIGN\_6A.dgn  
User:COL8514

APPROVED: *Samuel D. Coleman*  
68286070725409

DATE: 8/27/2019

SEAL

**DOCUMENT NOT CONSIDERED FINAL  
UNLESS ALL SIGNATURES COMPLETED**

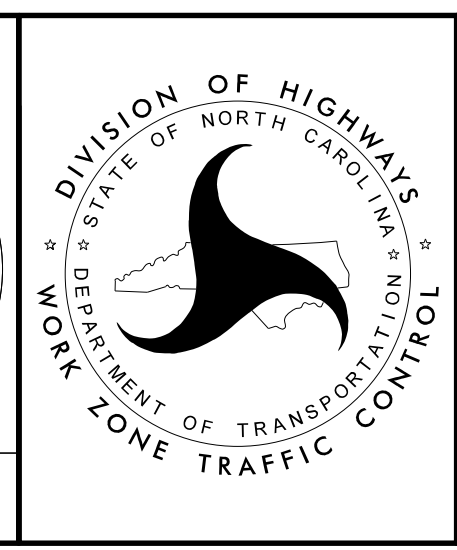

EXISTING  
SIGNING DETAIL SHEET