


PLANS PREPARED FOR THE NCDOT BY:
M M
MONT
MACDONALD
LICENSE NO. F-9669

PROJ. REFERENCE NO.	SHEET NO.
R-3830	SIGN-8

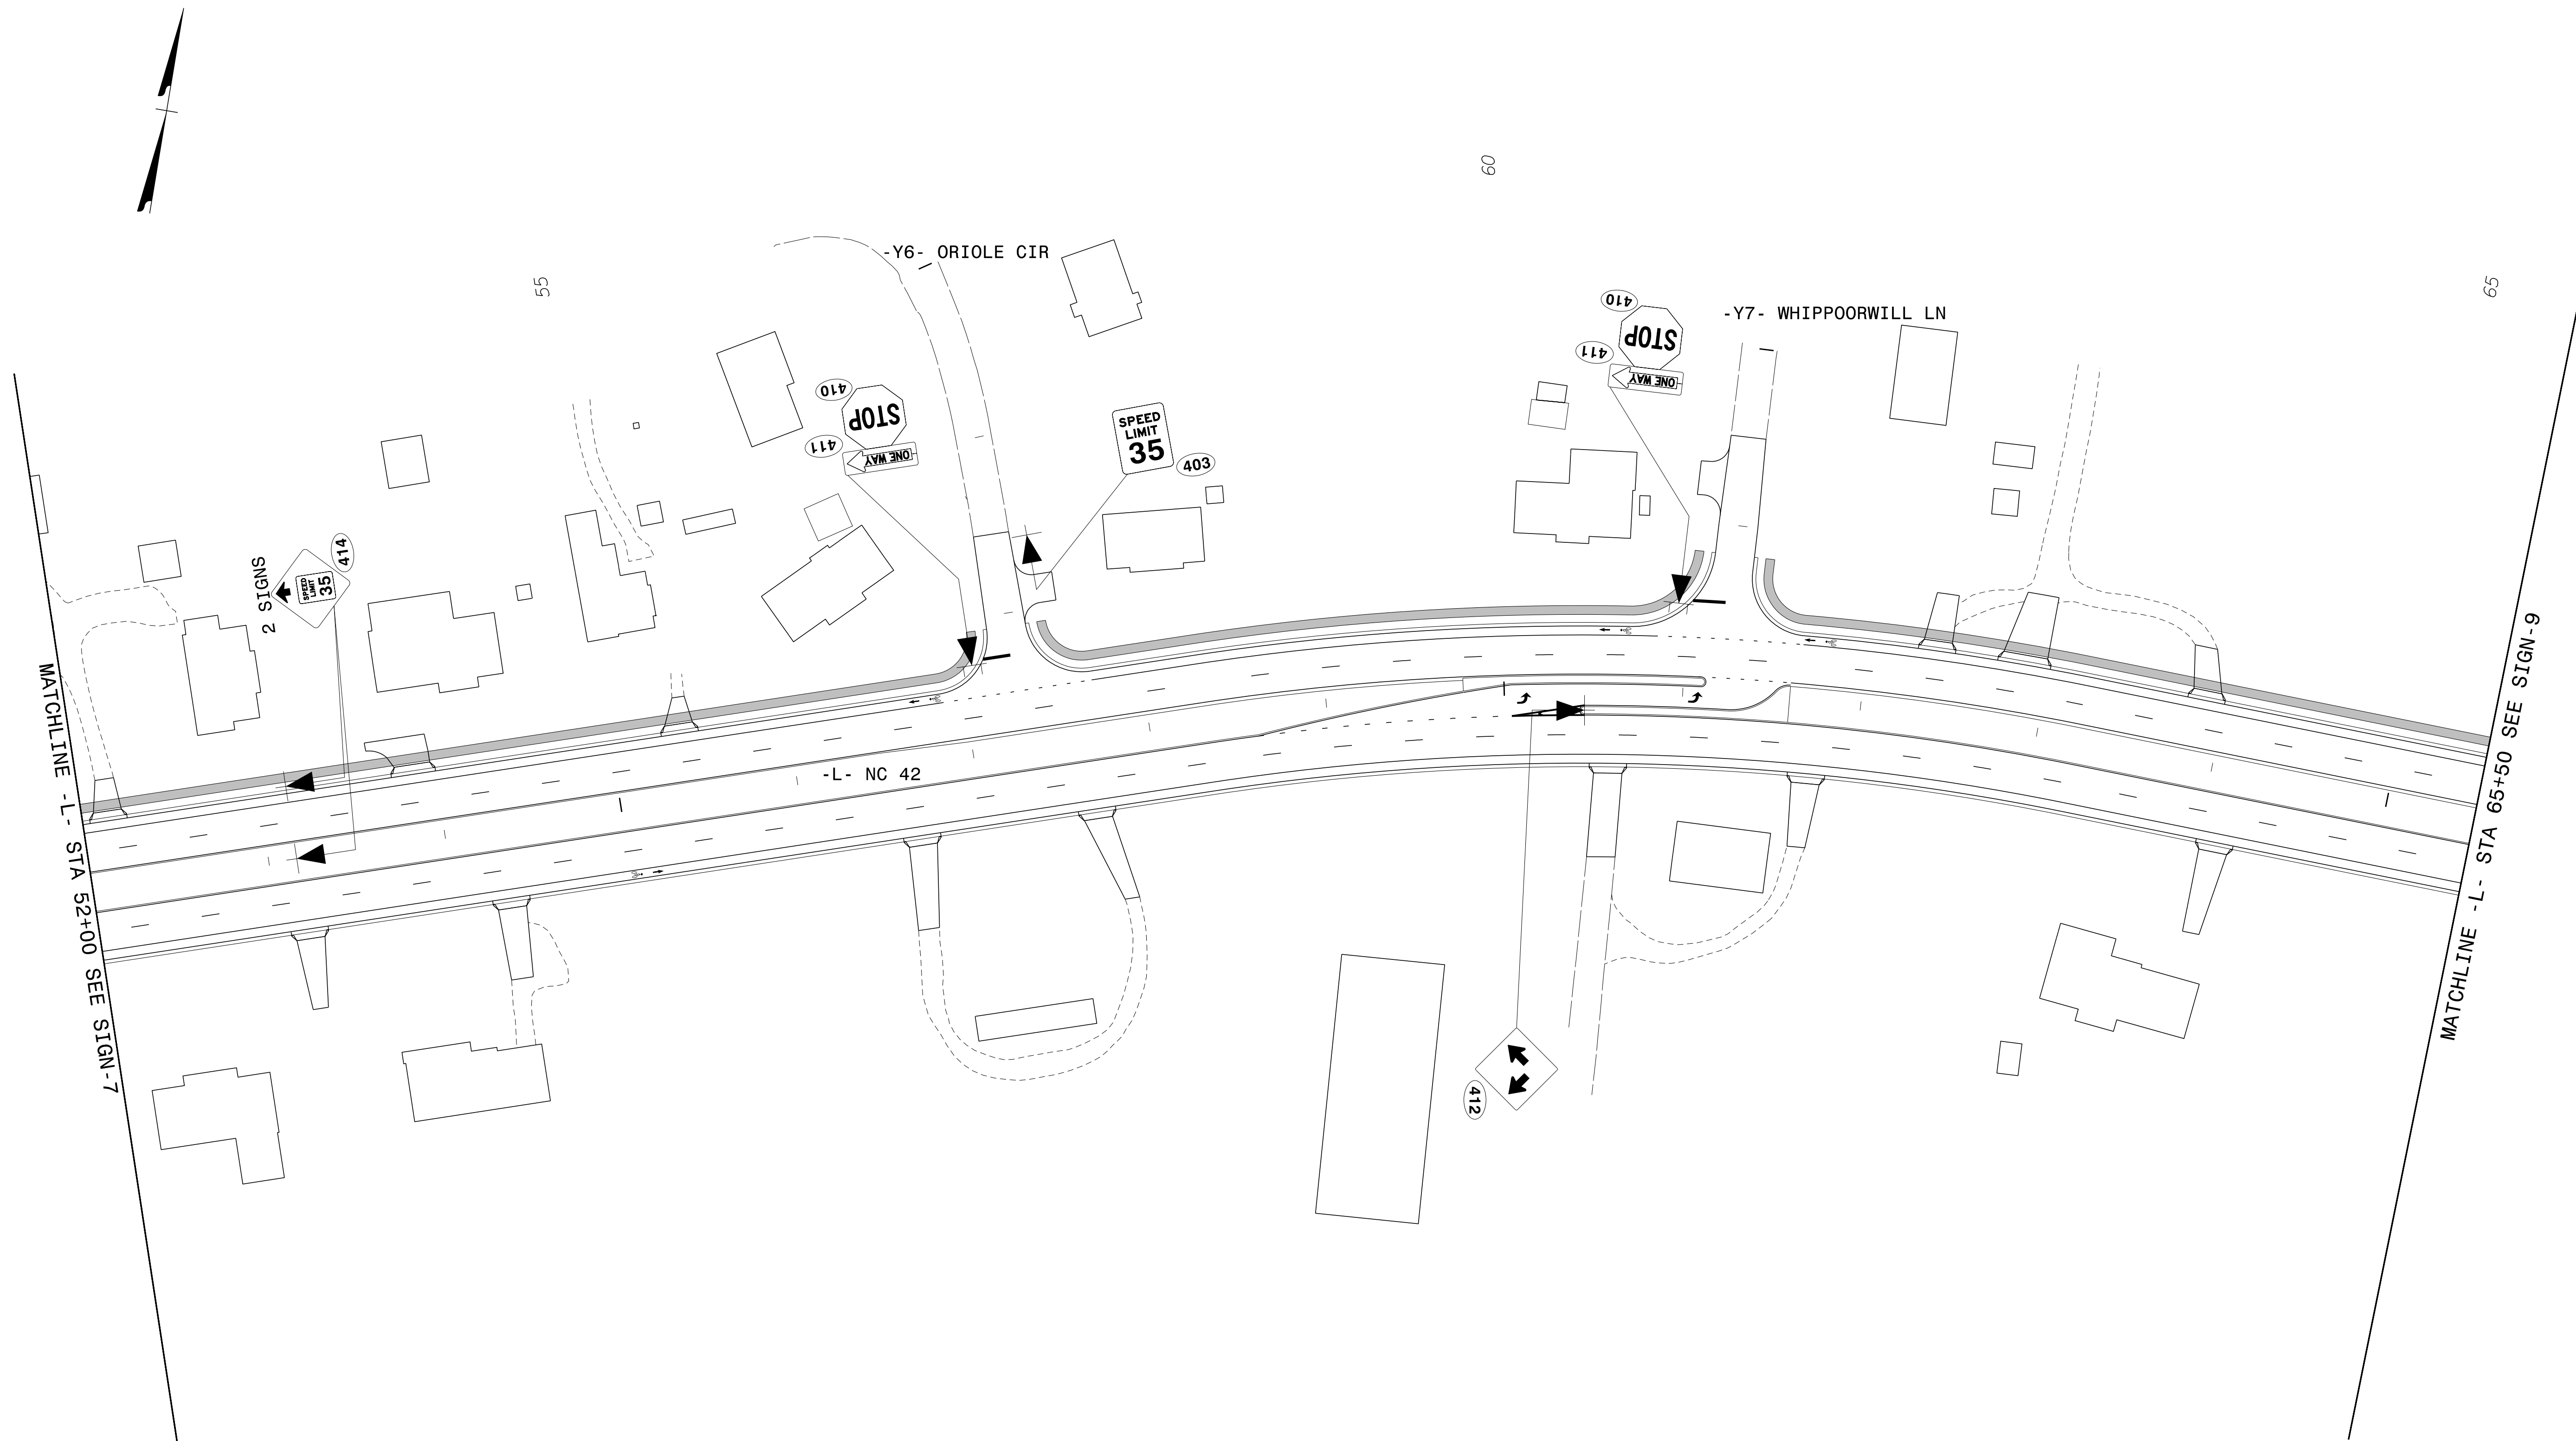


8/27/2019
G:\395689_NCDOT_2018_Traffic\LSA\Proj\ALR-3830\Traffic\Signing\CADD\Signing Layout Plans\R-3830_Sgn_SIGN-8.dgn
User:COL85144

DocuSigned by:
APPROVED: Samuel D. Coleman
6B28607F07254D9
DATE: 8/27/2019

SEAL

**DOCUMENT NOT CONSIDERED FINAL
UNLESS ALL SIGNATURES COMPLETED**

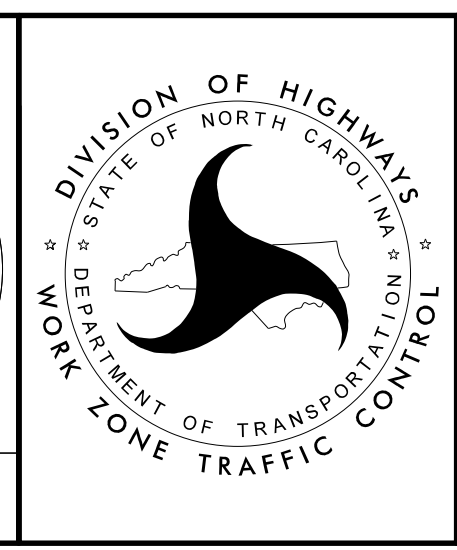

SIGNING DETAIL SHEET