


PLANS PREPARED FOR THE NCDOT BY:  
**M** M  
MOY  
MACDONALD  
LICENSE NO. F-6669

PROJ. REFERENCE NO.	SHEET NO.
R-3830	SIGN-8A

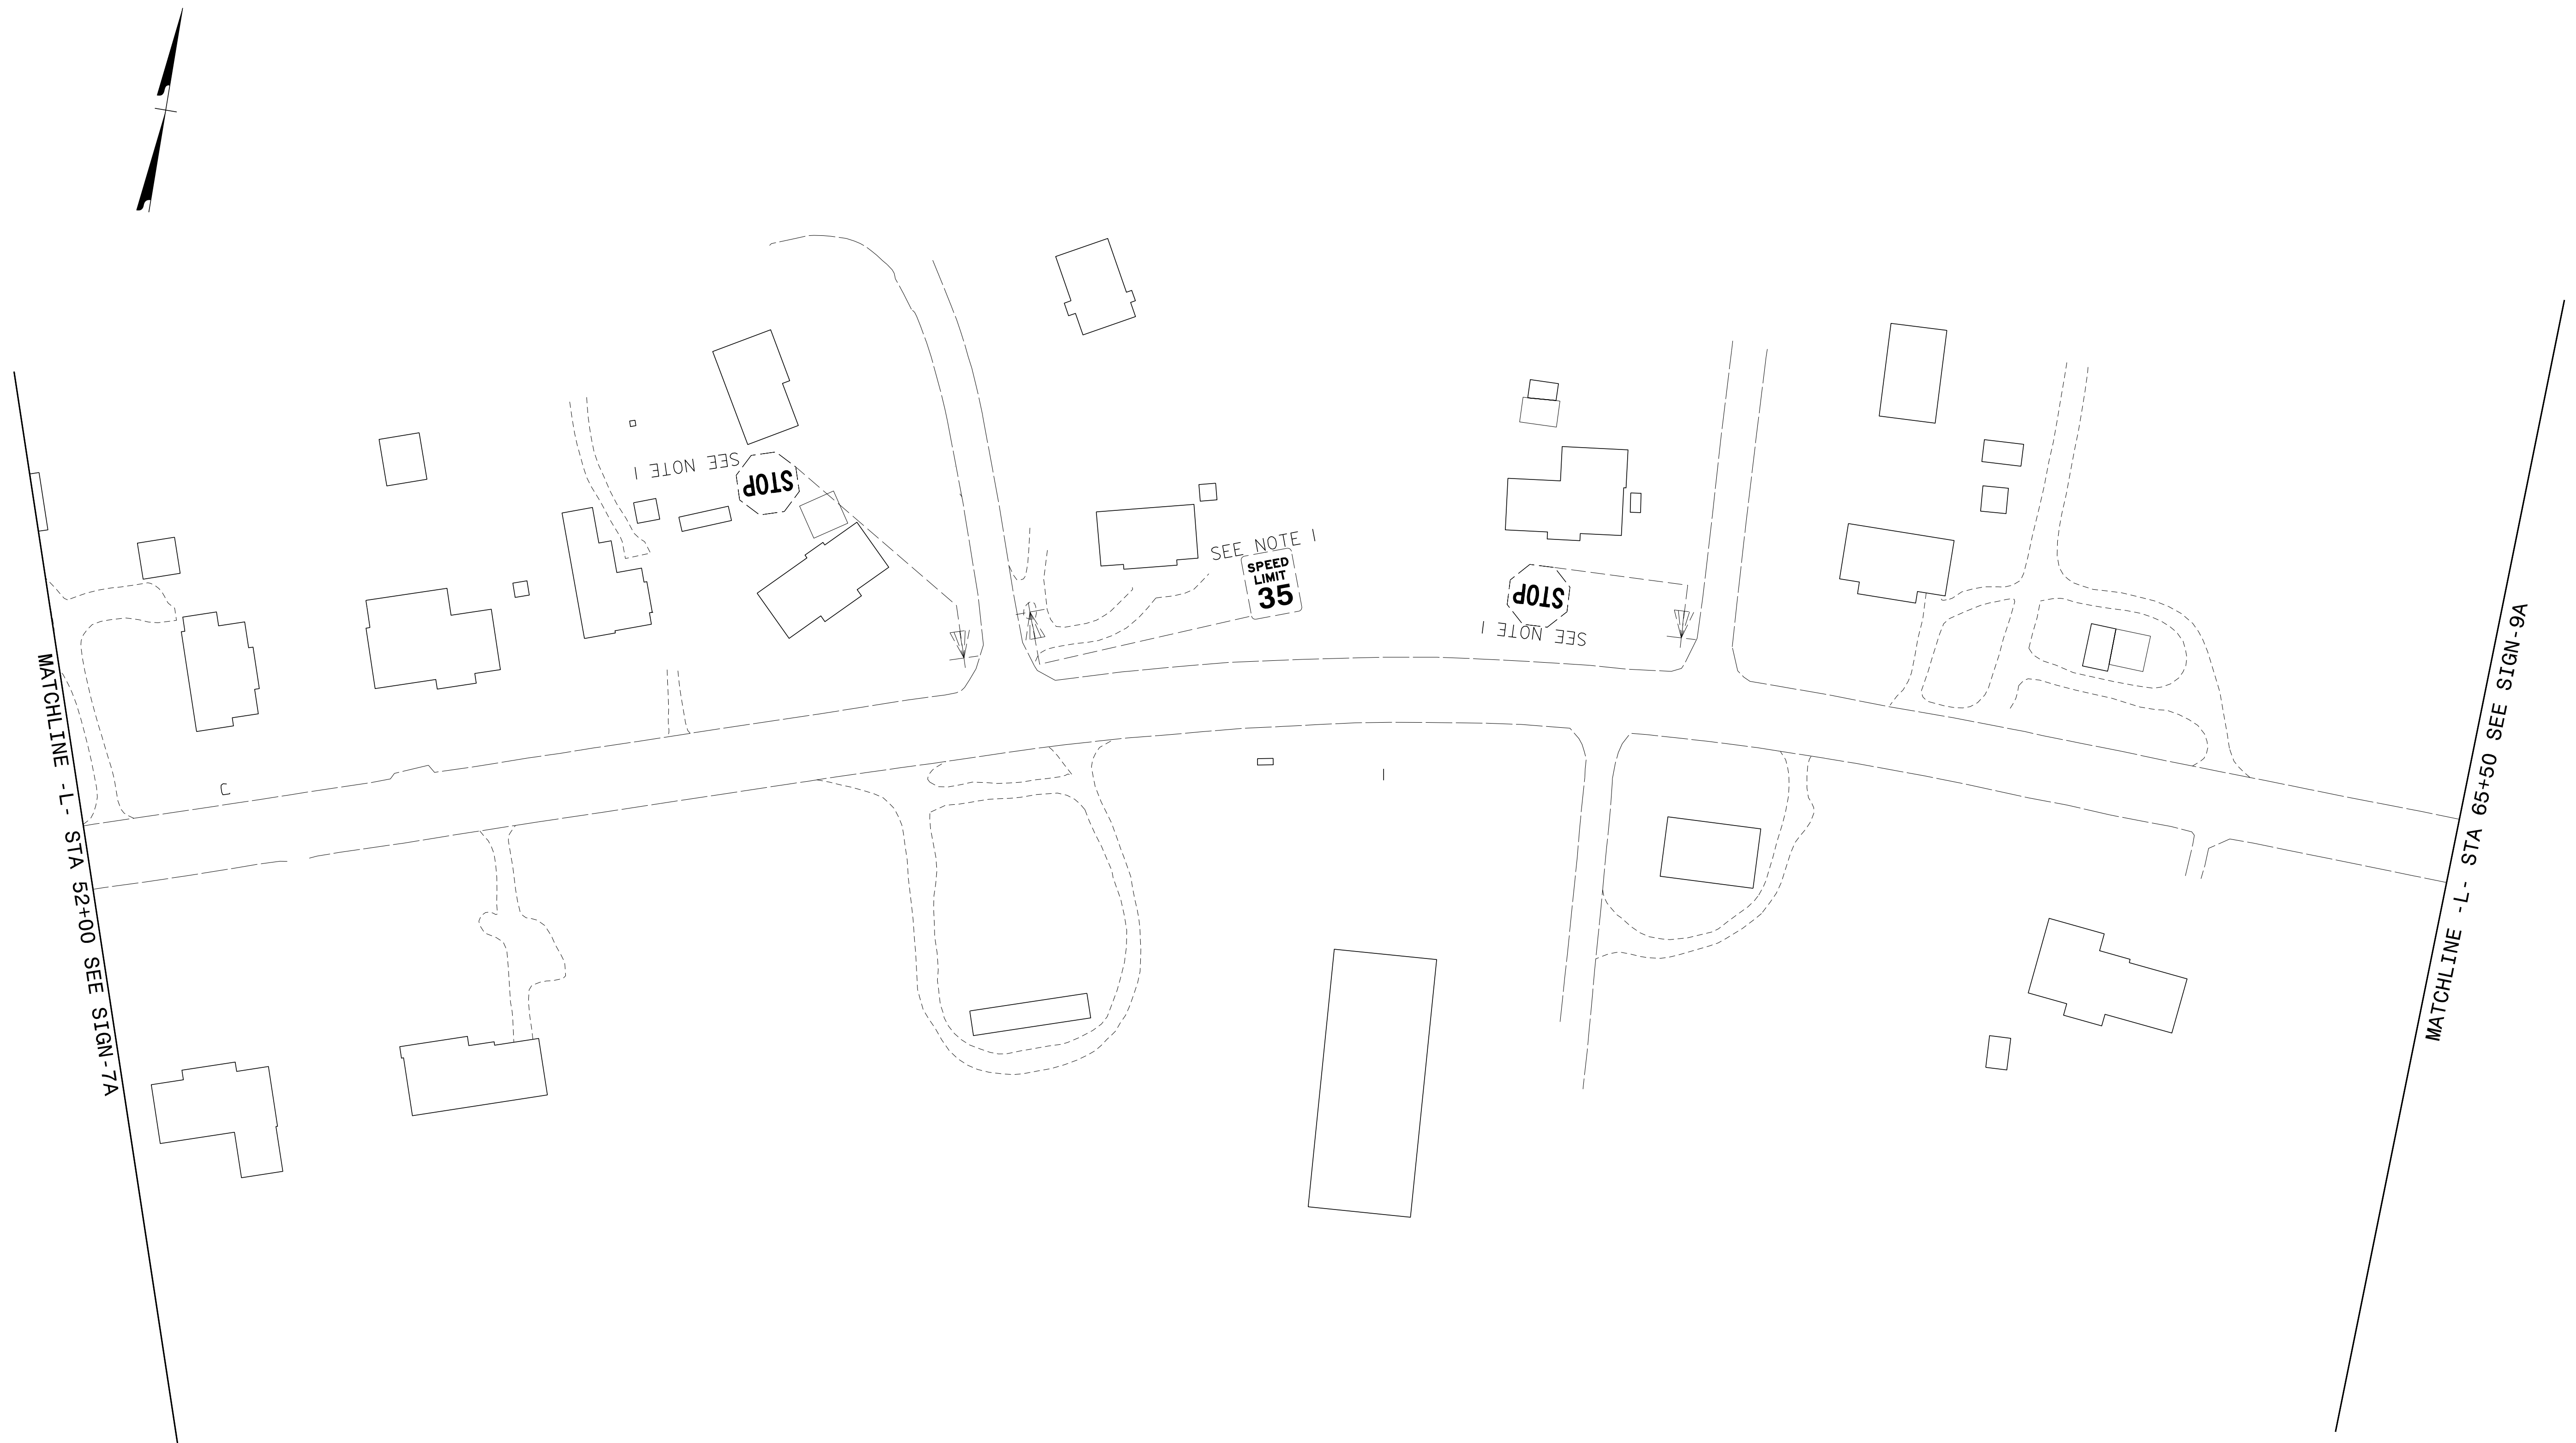

8/27/2019  
G:\395689\_NCDOT\_2018\_Traffic\LSA\Proj\ALR-3830\Traffic\Signing\CADD\Signing Layout Plans\R-3830\_Sgn\_SIGN\_8A.dgn  
User:COL85144


APPROVED: *Samuel D. Coleman*  
68286070725409

DATE: 8/27/2019

SEAL

**SEAL**  
NORTH CAROLINA  
PROFESSIONAL  
ENGINEER  
SAMUEL D. COLEMAN  
043765

**DOCUMENT NOT CONSIDERED FINAL  
UNLESS ALL SIGNATURES COMPLETED**

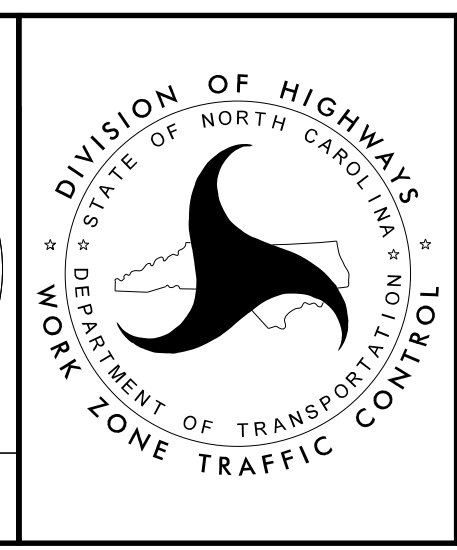

EXISTING  
SIGNING DETAIL SHEET