


PLANS PREPARED FOR THE NCDOT BY:  
M M  
MOIT  
MACDONALD  
LICENSE NO. F-6669

PROJ. REFERENCE NO.	SHEET NO.
R-3830	SIGN-9

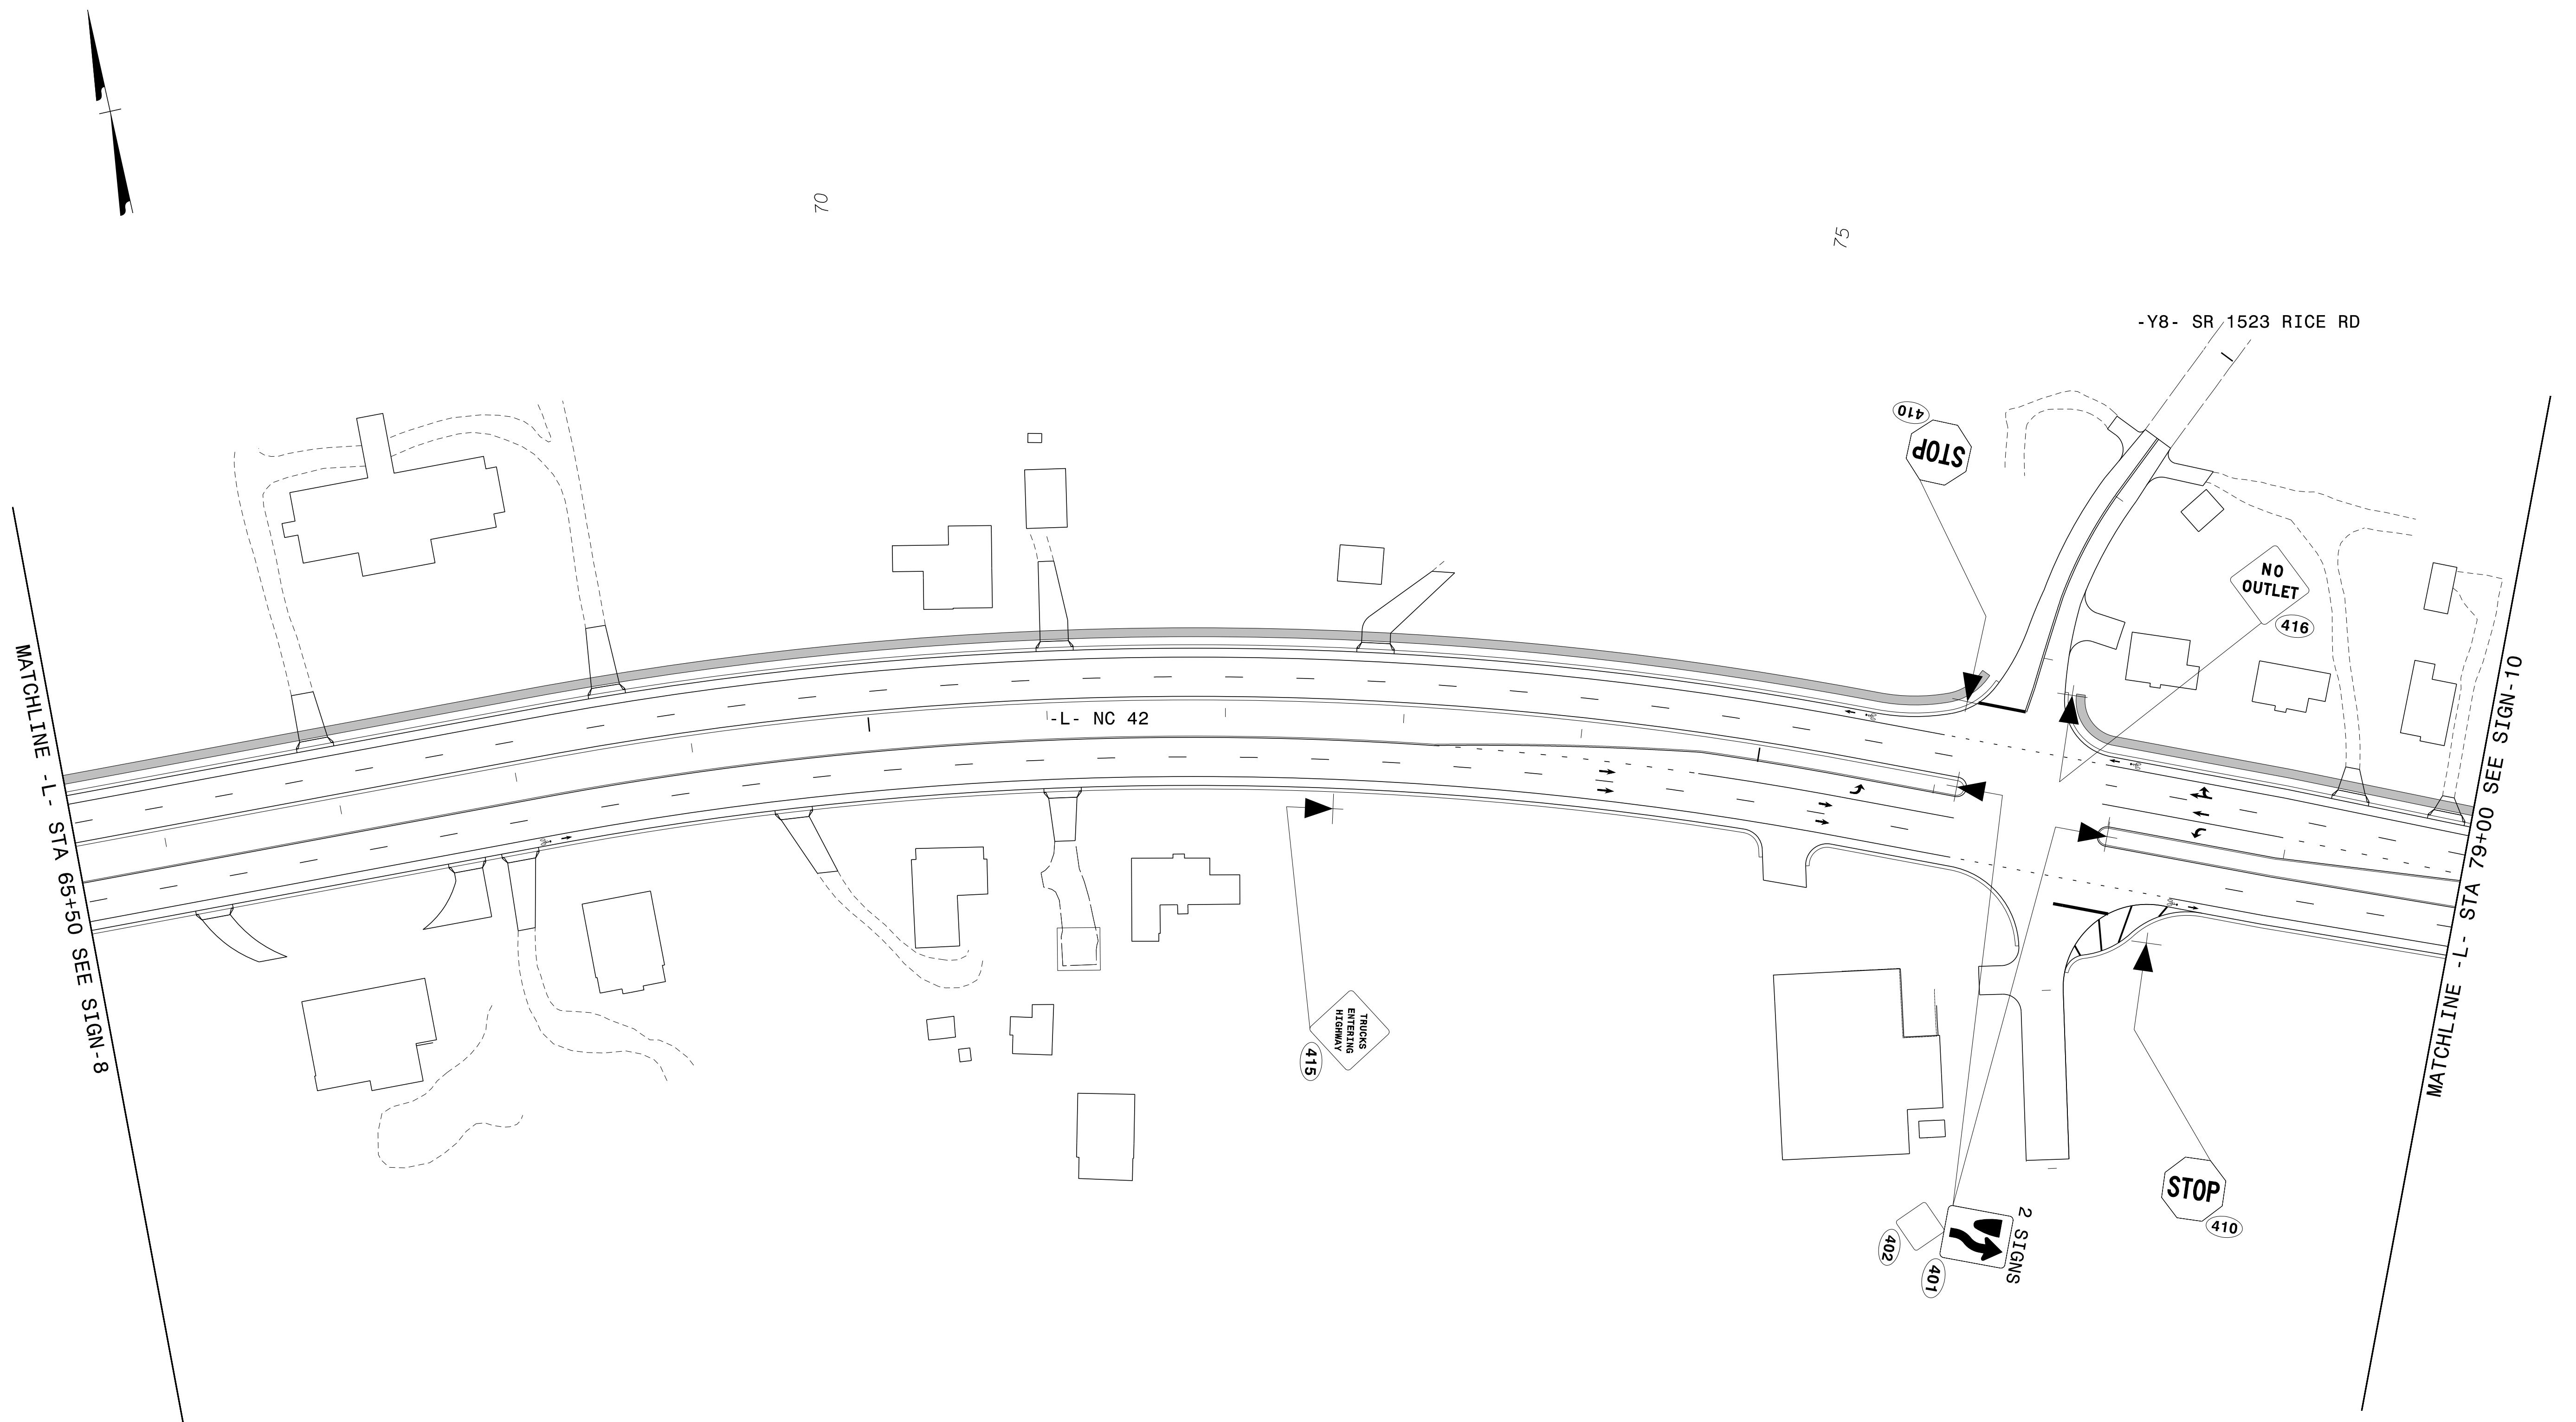

8/27/2019  
G:\395689\_NCDOT\_2018\_Traffic\_LSA\Proj\ALR-3830\Traffic\Signing\CADD\Signing\_Layout\_Plans\ALR-3830\_Sgn\_SIGN-9.dgn  
User:COL85144


APPROVED: *Samuel D. Coleman*  
DATE: 8/27/2019

SEAL

6828607F07254D9

**NORTH CAROLINA PROFESSIONAL ENGINEER SEAL**  
043765  
SAMUEL D. COLEMAN

**DOCUMENT NOT CONSIDERED FINAL UNLESS ALL SIGNATURES COMPLETED**

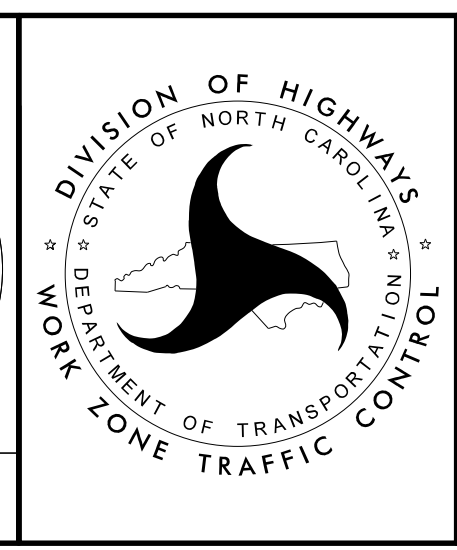

SIGNING DETAIL SHEET