
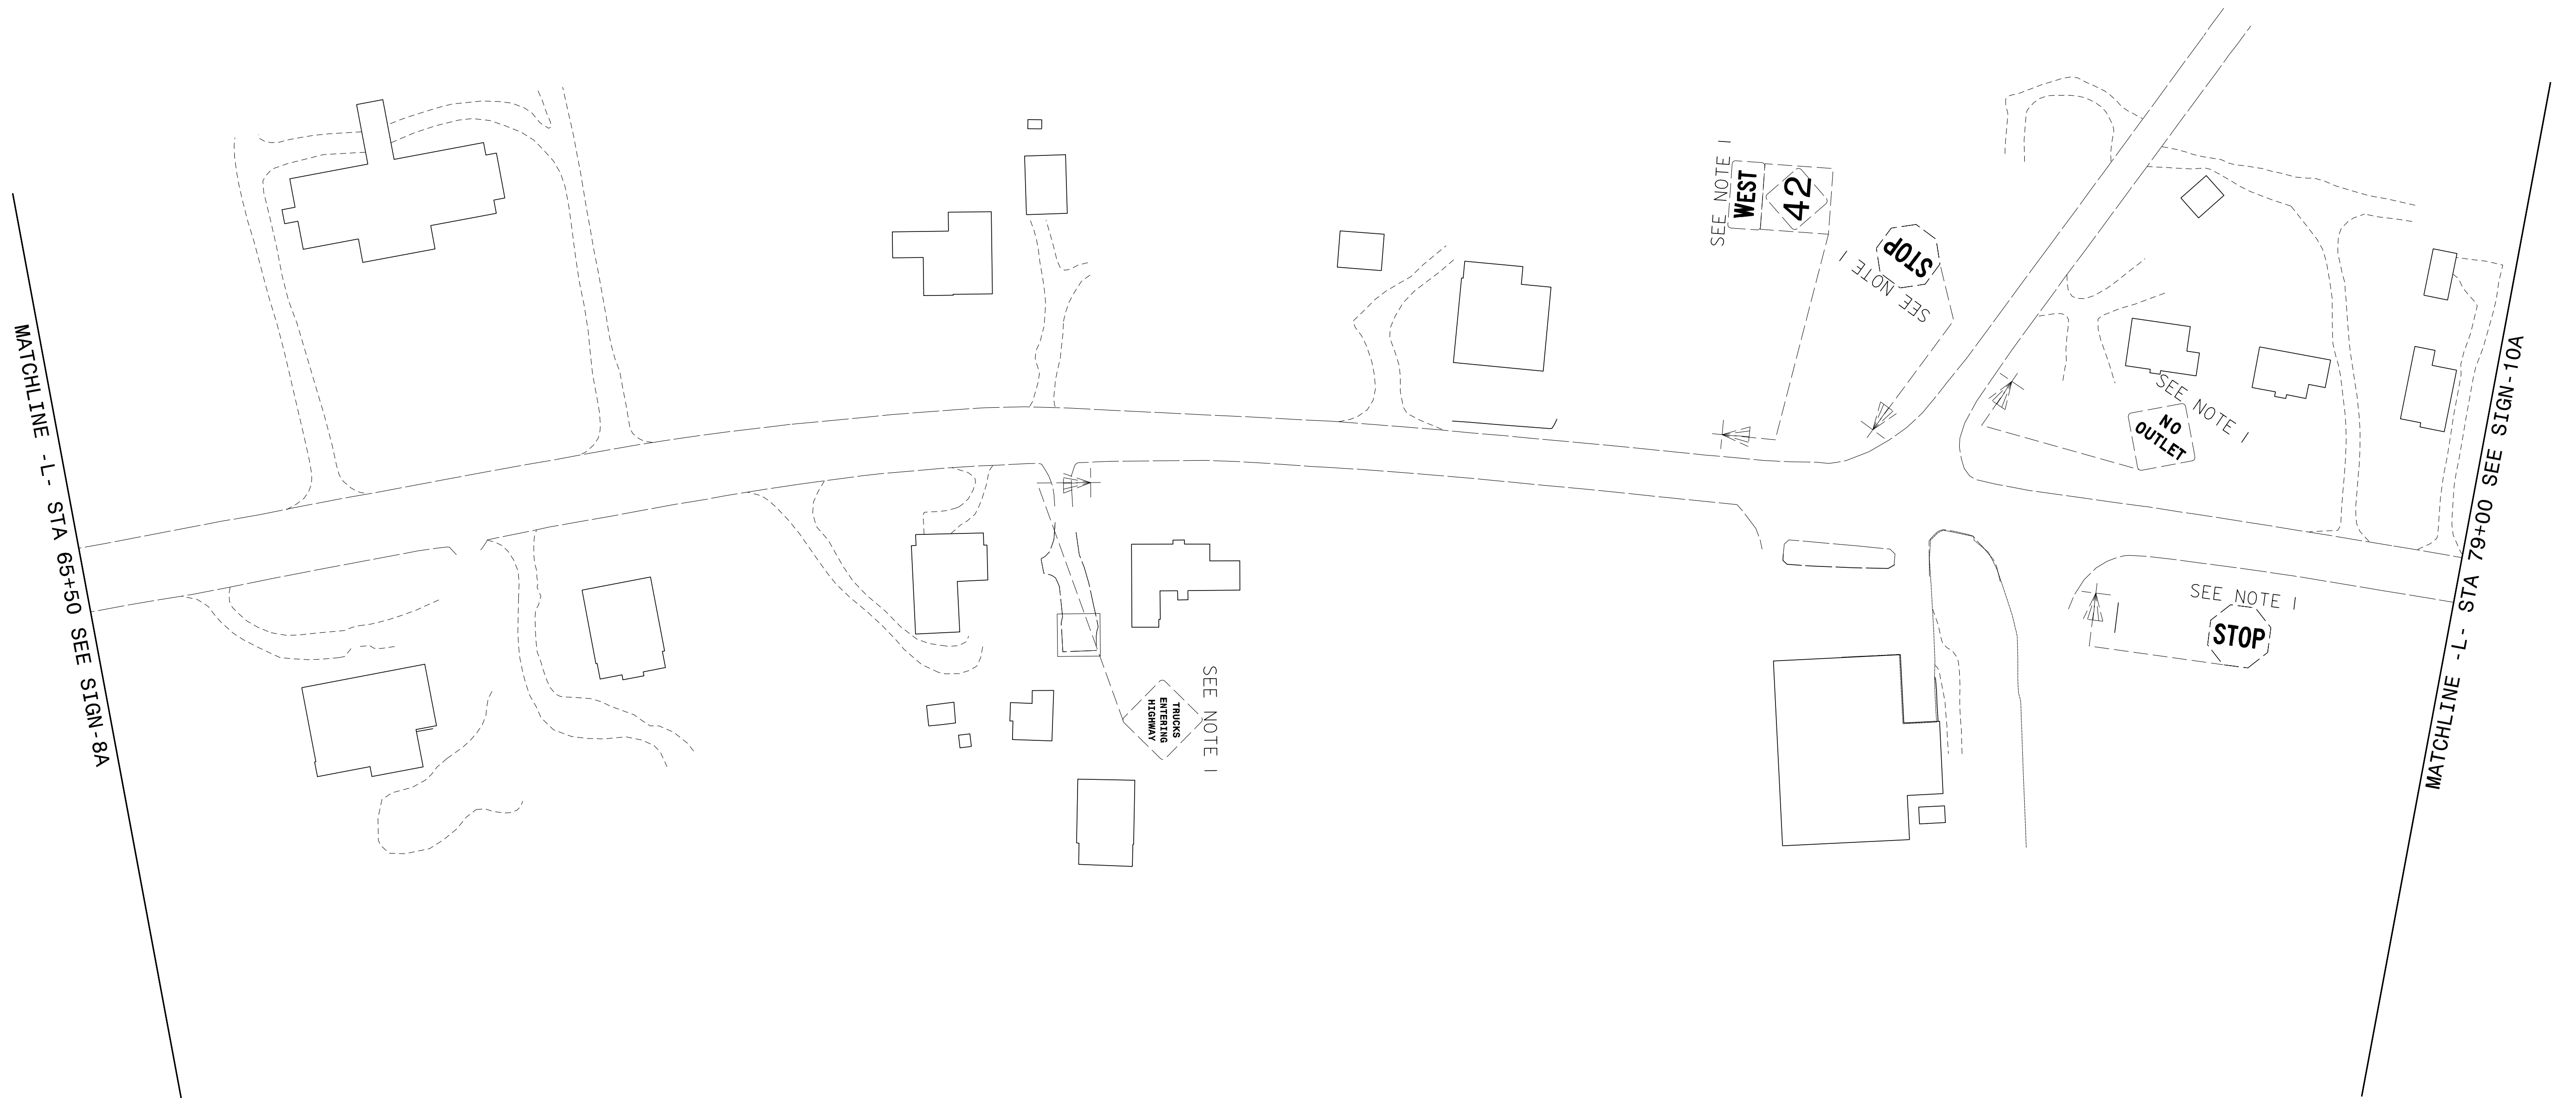


PLANS PREPARED FOR THE NCDOT BY:
M M
MOY
MACDONALD
LIC. NO. F-6669

PROJ. REFERENCE NO.	SHEET NO.
R-3830	SIGN-9A

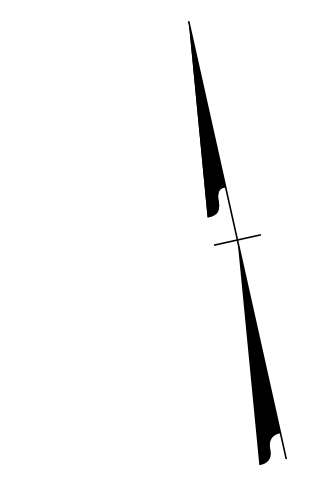

8/27/2019
G:\395689_NCDOT_2018_Traffic\ALR-3830\Traffic\Signing\CADD\Signing Layout Plans\ALR-3830_Sgn_SIGN_9A.dgn
User:COL85144

APPROVED: *Samuel D. Coleman*
DATE: 8/27/2019

SEAL

**DOCUMENT NOT CONSIDERED FINAL
UNLESS ALL SIGNATURES COMPLETED**



EXISTING
SIGNING DETAIL SHEET