


PLANS PREPARED FOR THE NCDOT BY:  
M M  
MOTT  
MACDONALD  
LICENSE NO. F-6669

PROJ. REFERENCE NO.	SHEET NO.
R-3830	SIGN-10

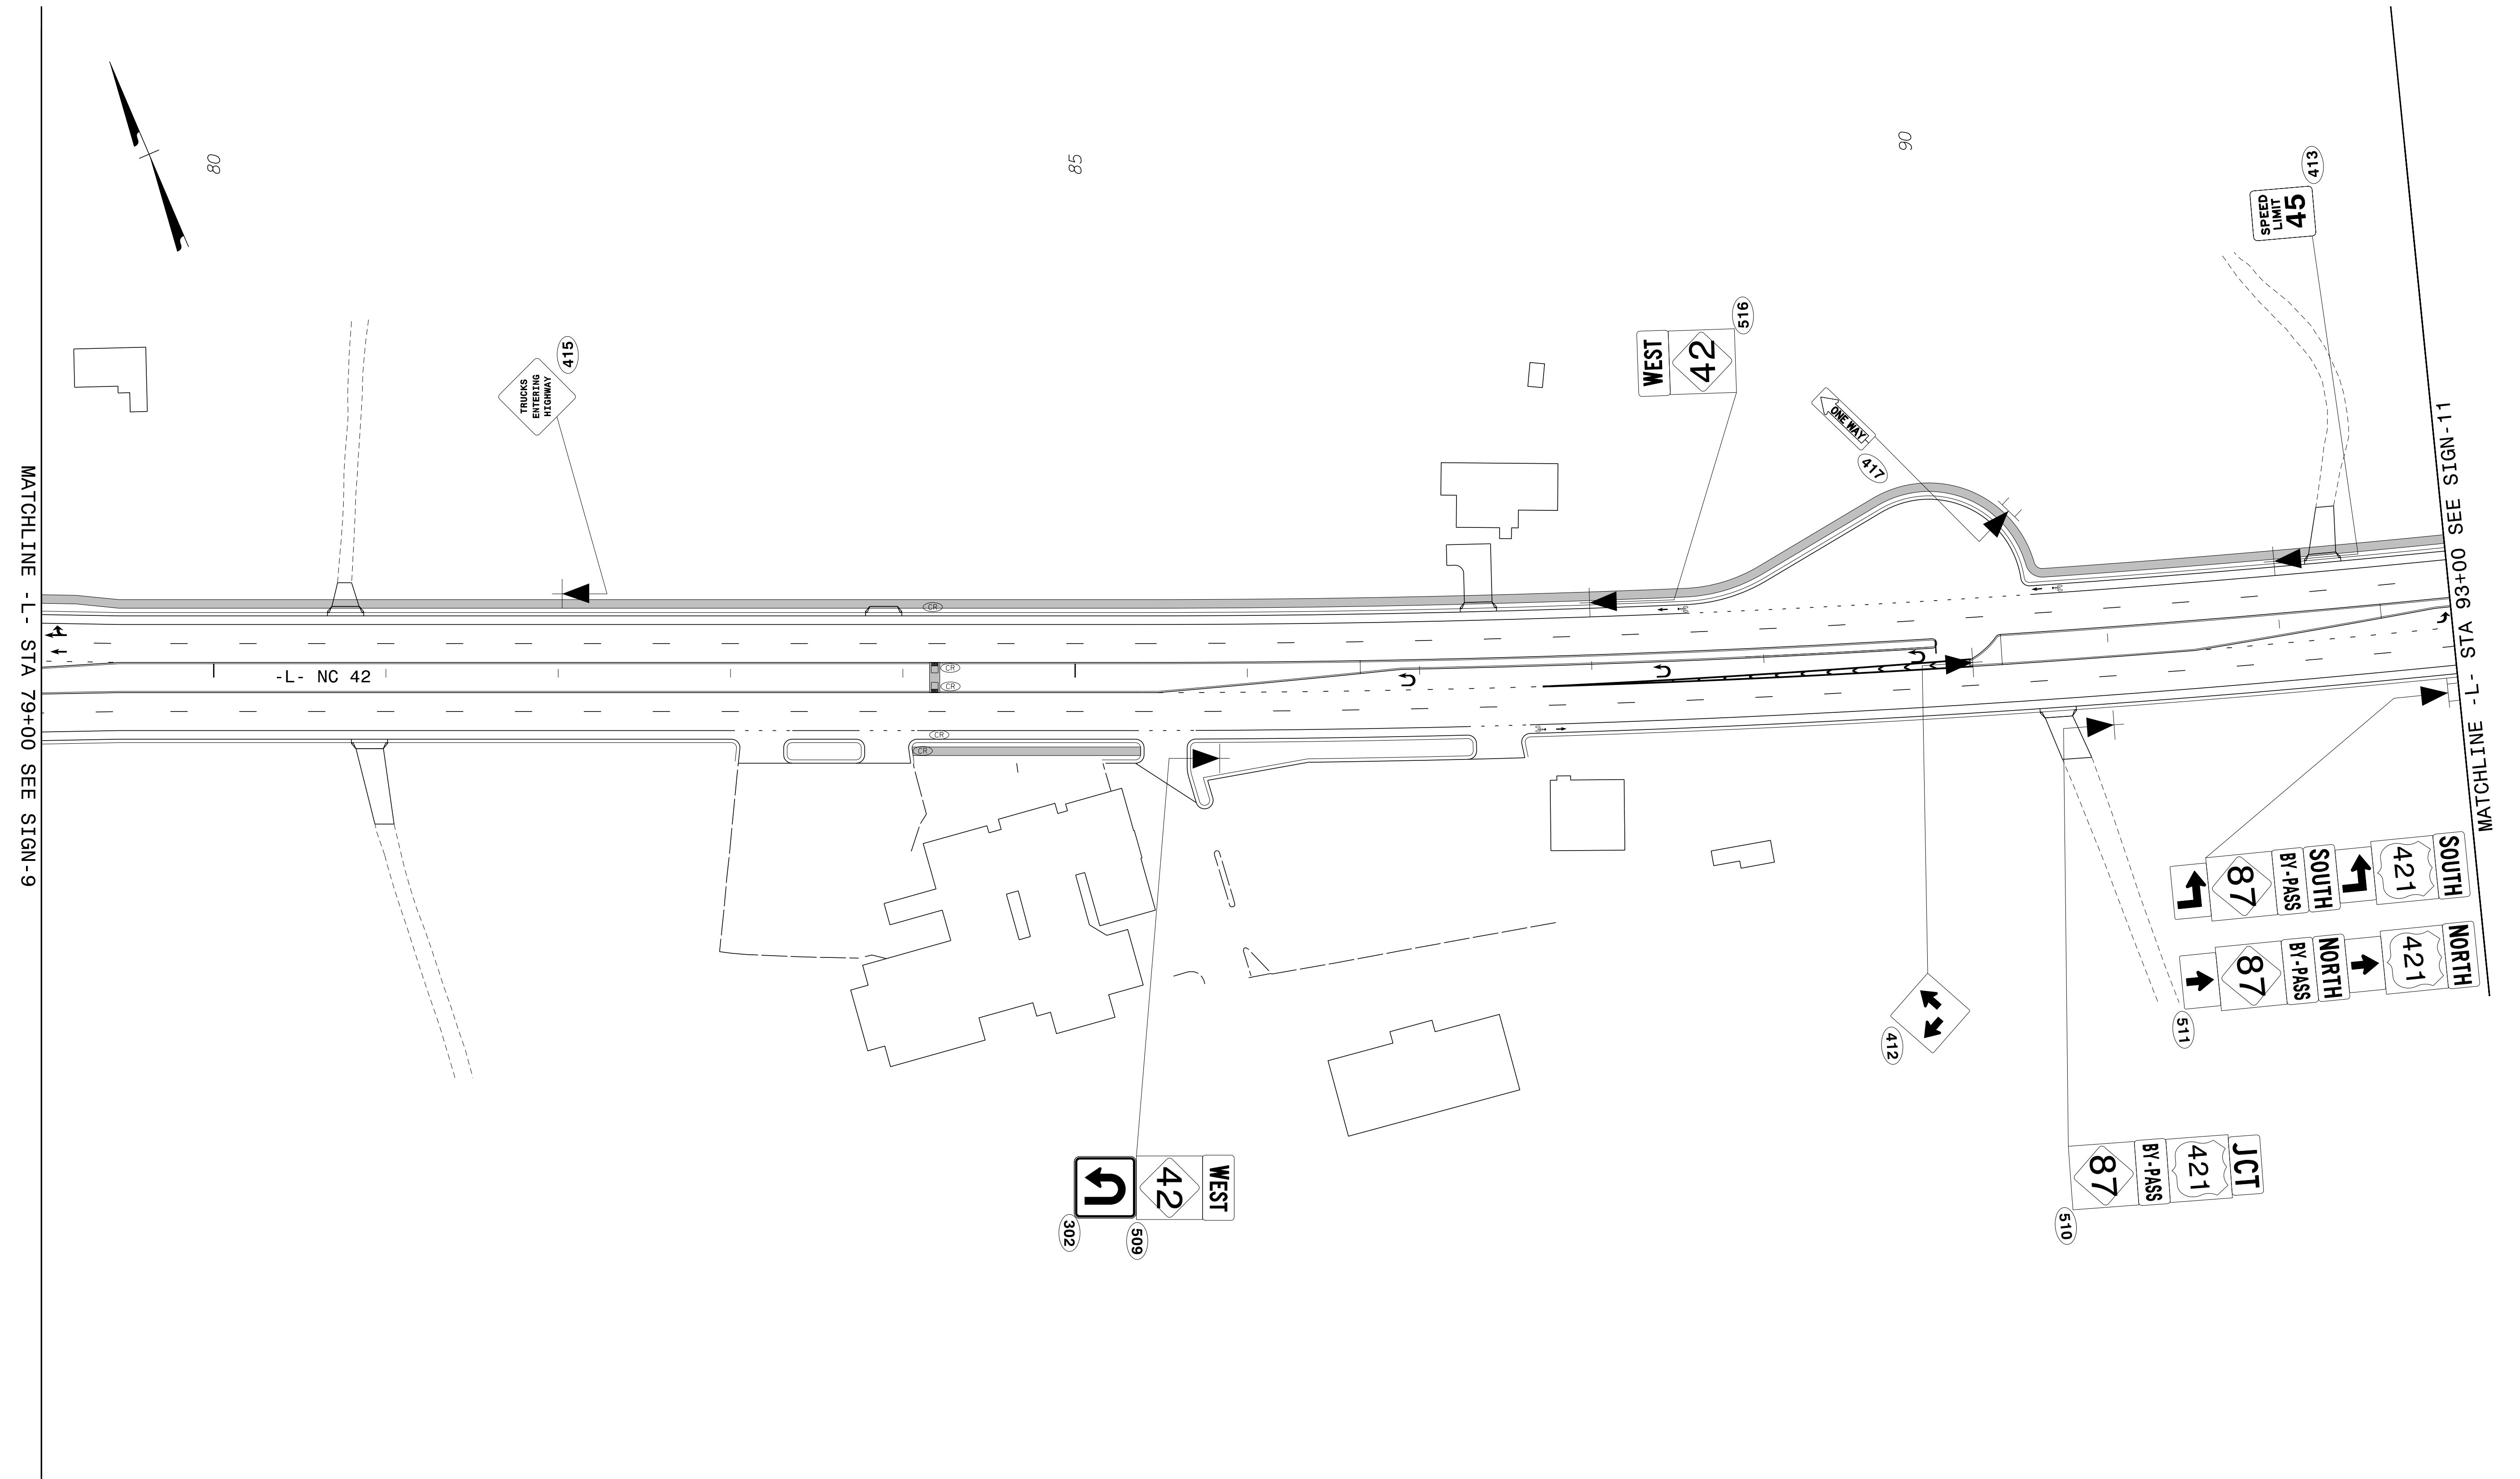


8/27/2019  
G:\395689\_NCDOT\_2018\_Traffic\ALR-3830\Traffic\Signing\CADD\Signing Layout Plans\R-3830\_Sgn\_SIGN\_10.dgn  
User:COL85144

APPROVED: *Samuel D. Coleman*  
DATE: 8/27/2019

SEAL

**NORTH CAROLINA PROFESSIONAL ENGINEER**  
SEAL 043765  
SAMUEL D. COLEMAN

**DOCUMENT NOT CONSIDERED FINAL UNLESS ALL SIGNATURES COMPLETED**

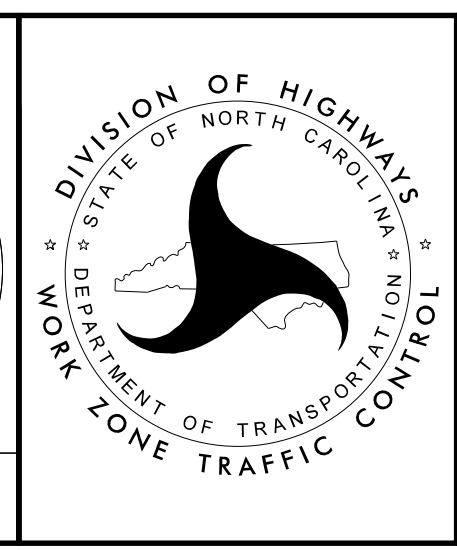

SIGNING DETAIL SHEET