


PLANS PREPARED FOR THE NCDOT BY:
M M
MONT
MACDONALD
LICENSE NO. F-9669

PROJ. REFERENCE NO.	SHEET NO.
R-3830	SIGN-10A

MATCHLINE -L- STA 79+00 SEE SIGN-9A

MATCHLINE -L- STA 93+00 SEE SIGN-11A

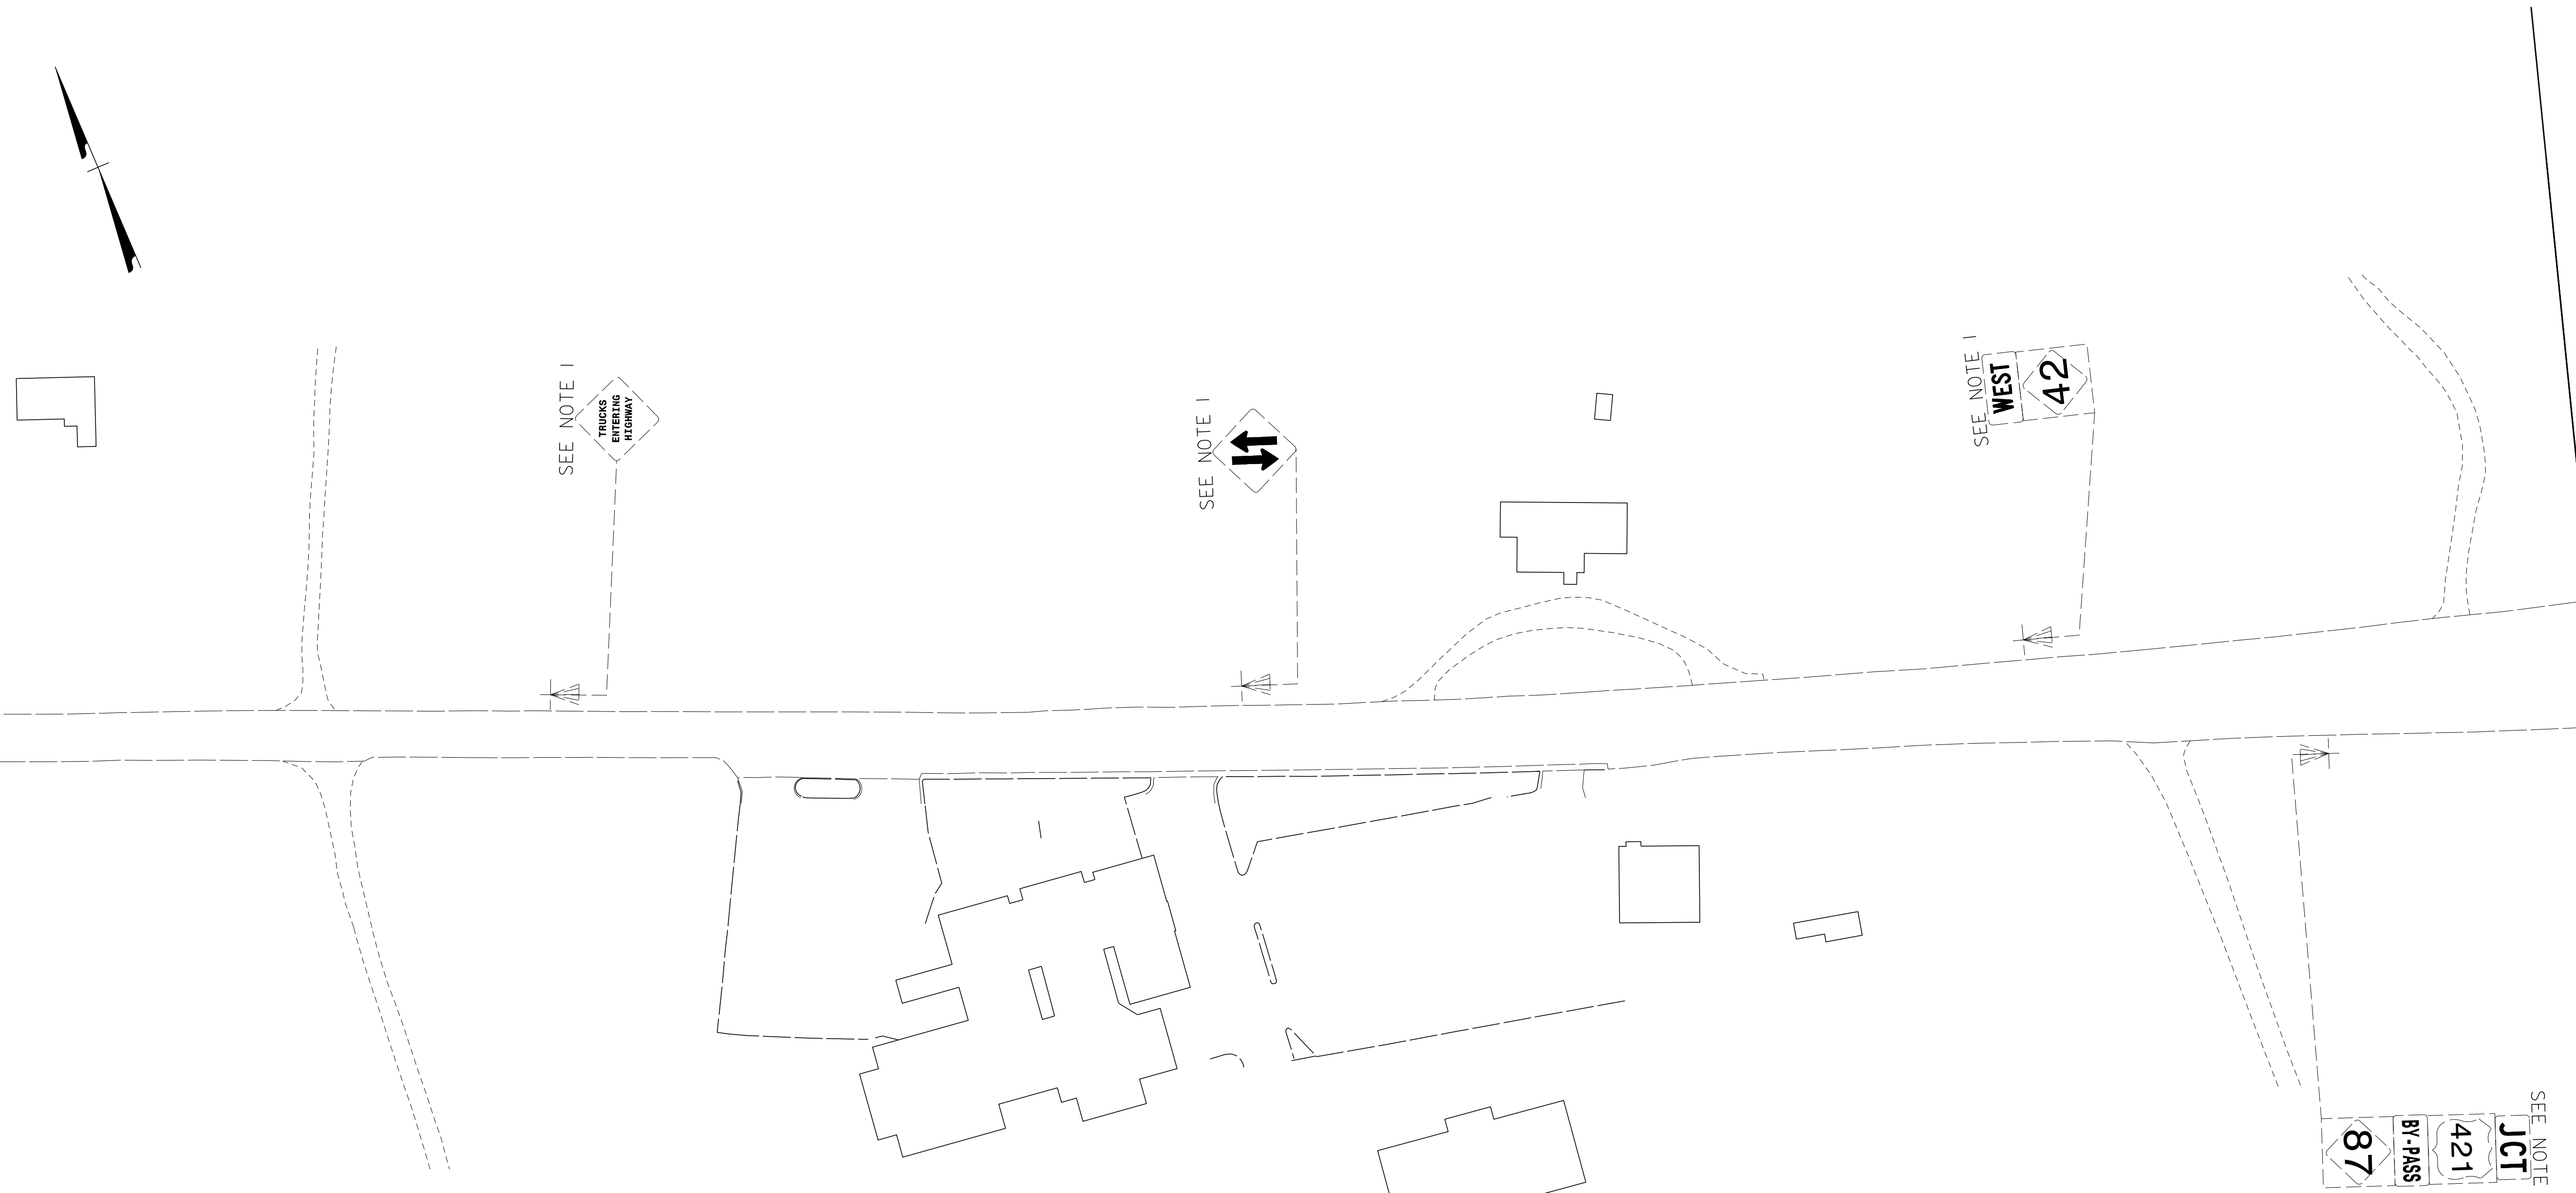


8/27/2019
G:\395689_NCDOT_2018_Traffic_LSA\Proj\ALR-3830\Traffic\Signing\CADD\Signing Layout Plans\R-3830_Sgn_SIGN_10A.dgn
User:COL85144

APPROVED: *Samuel D. Coleman*
DATE: 8/27/2019

SEAL

**DOCUMENT NOT CONSIDERED FINAL
UNLESS ALL SIGNATURES COMPLETED**

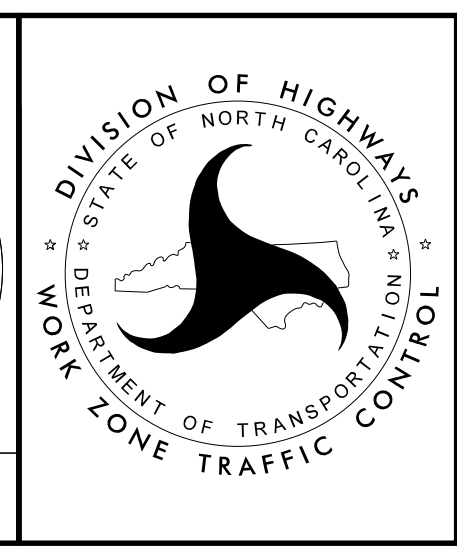

EXISTING
SIGNING DETAIL SHEET