



MATCHLINE - L - STA 107+00 SEE SIGN - 11A

MATCHLINE - L - STA 120+00 SEE SIGN - 13A

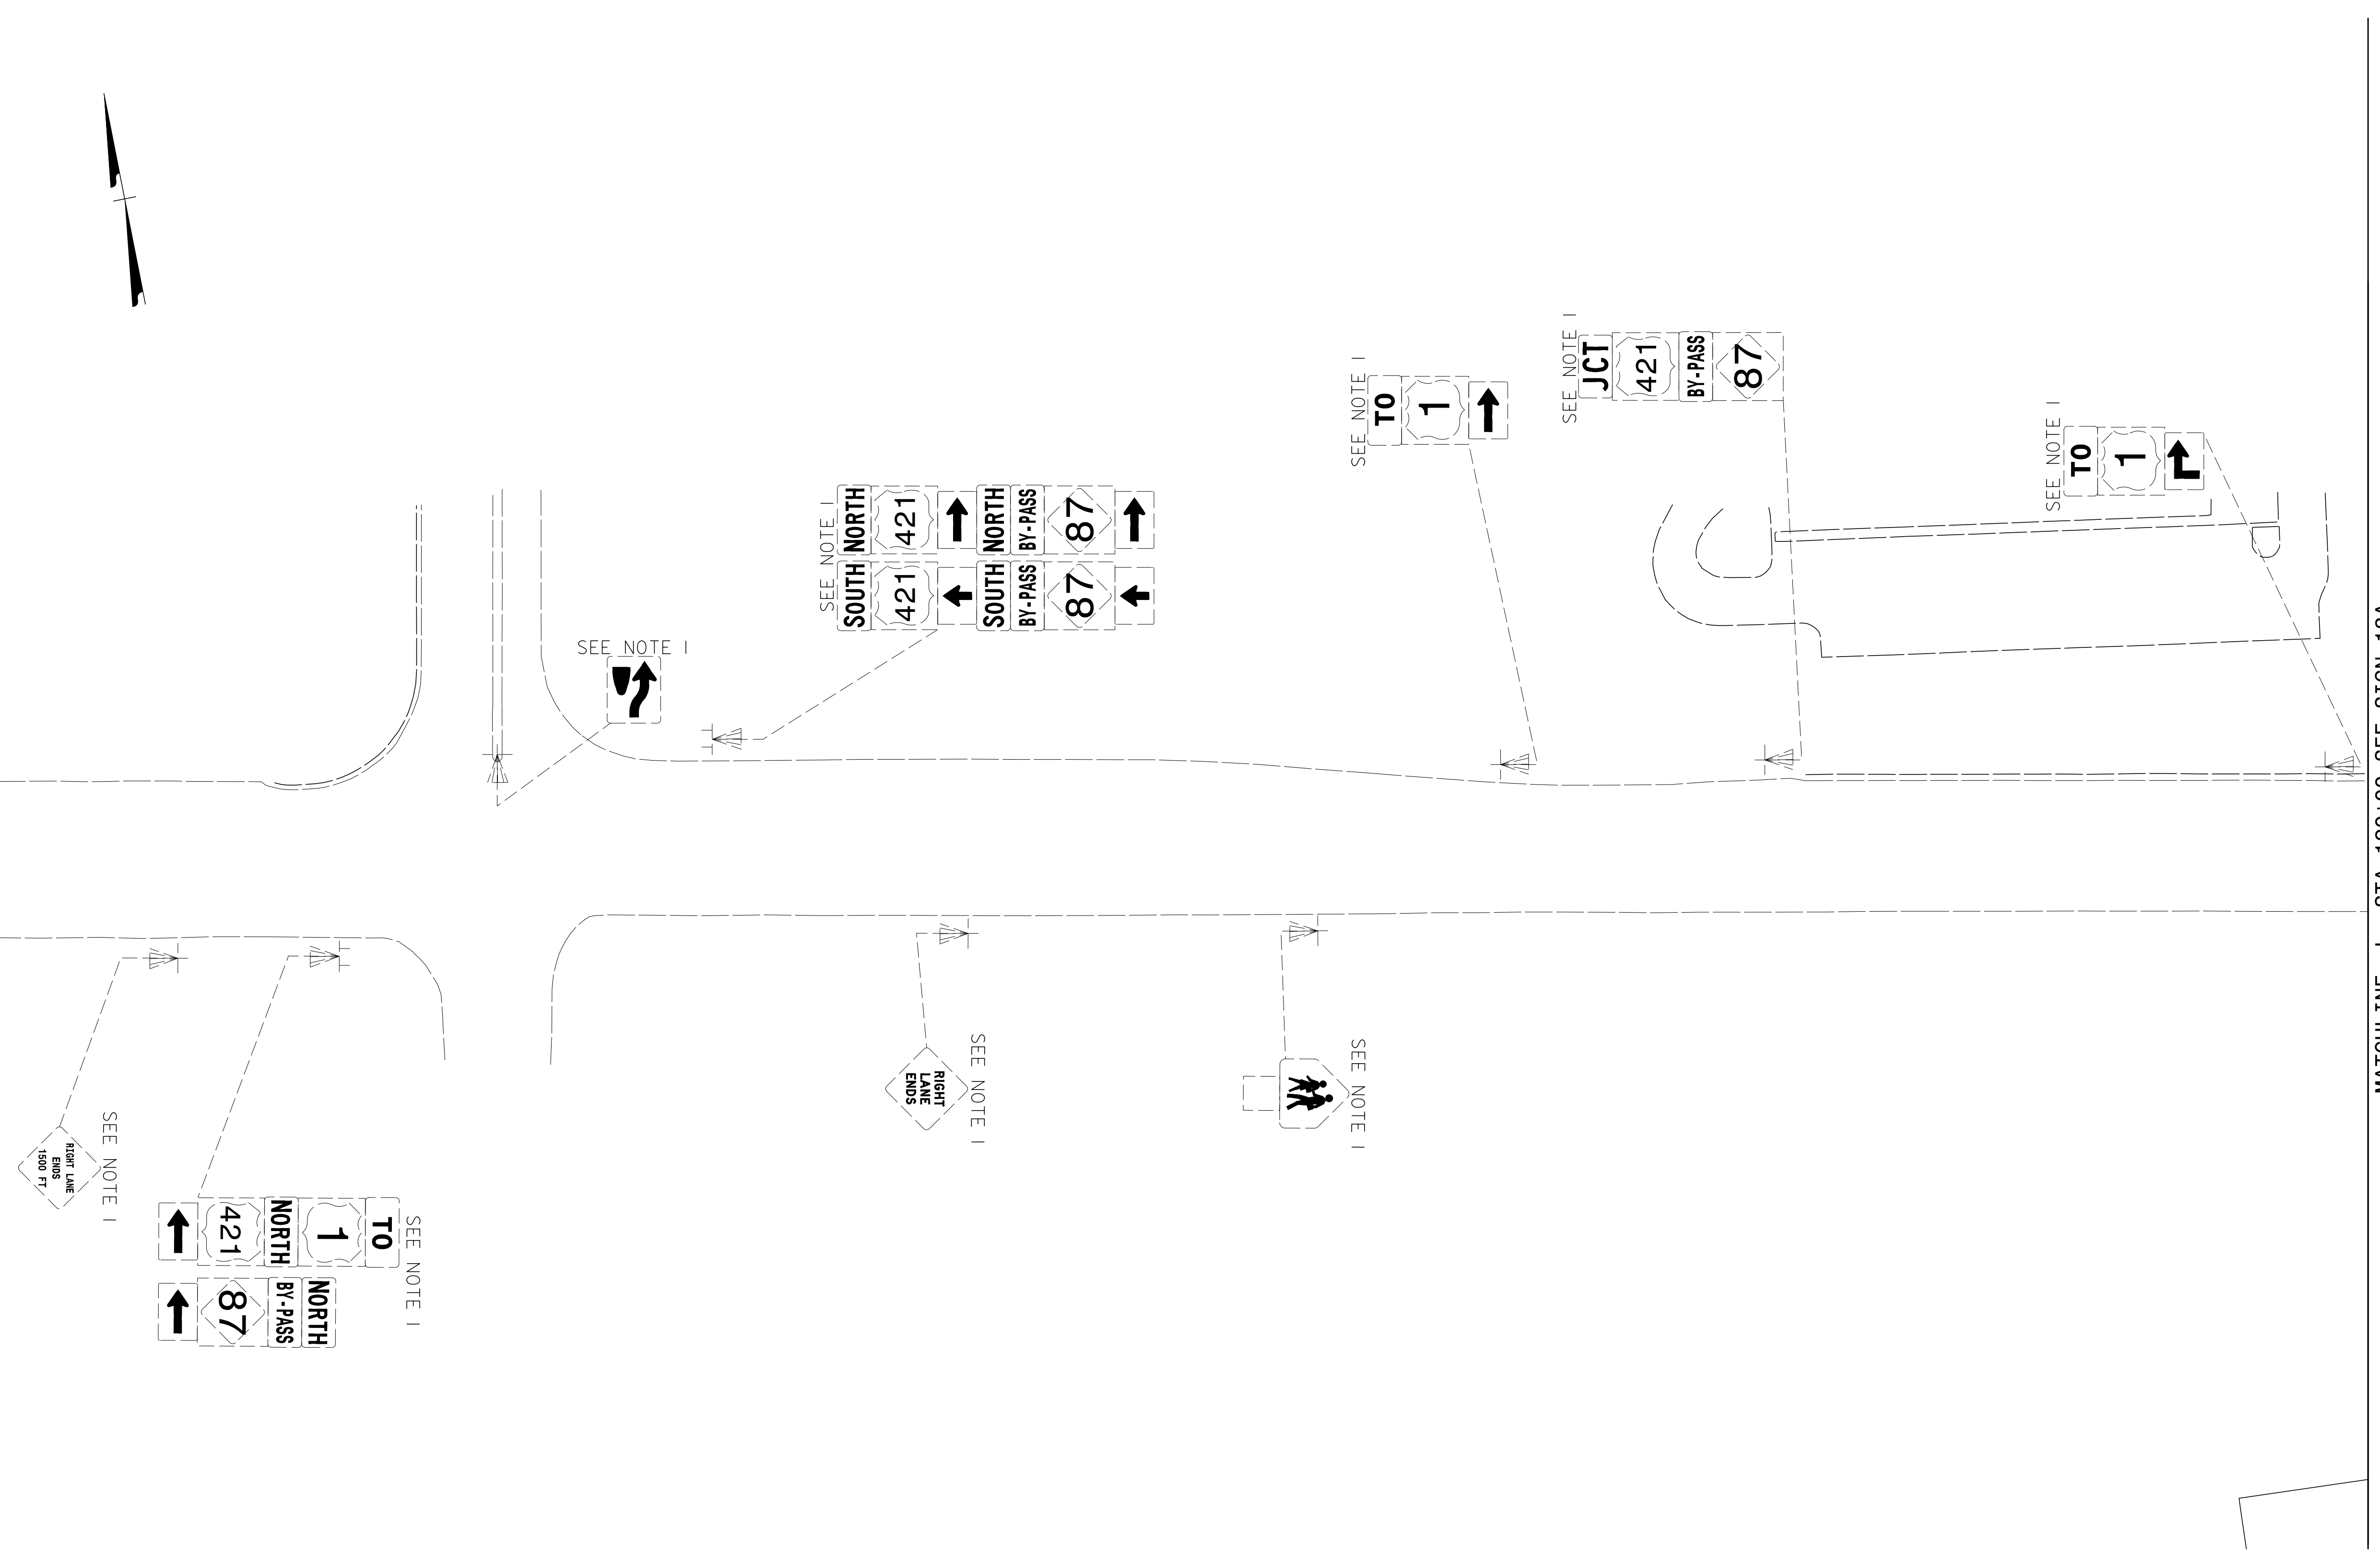

8/27/2019
G:\395689_NCDOT_2018_Traffic\LSA\Proj\ALR-3830\Traffic\Signing\CADD\Signing Layout Plans\AR-3830_Sgn_Sign_12A.dgn
User:COL85144

APPROVED: *Samuel D. Coleman*
DATE: 8/27/2019
SEAL
NORTH CAROLINA PROFESSIONAL ENGINEER
SEAL 043765
SAMUEL D. COLEMAN

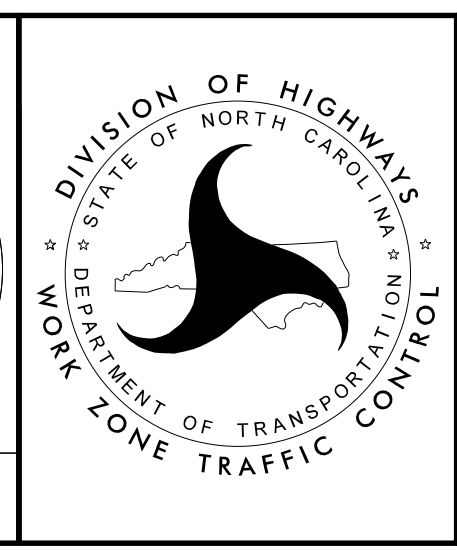

EXISTING
SIGNING
DETAIL SHEET

DOCUMENT NOT CONSIDERED FINAL
UNLESS ALL SIGNATURES COMPLETED