


PLANS PREPARED FOR THE NCDOT BY:
M M
MOTT
MACDONALD
LICENSE NO. F-6669

PROJ. REFERENCE NO.	SHEET NO.
R-3830	SIGN-15A

MATCHLINE - L- STA 147+00 SEE SIGN-14A

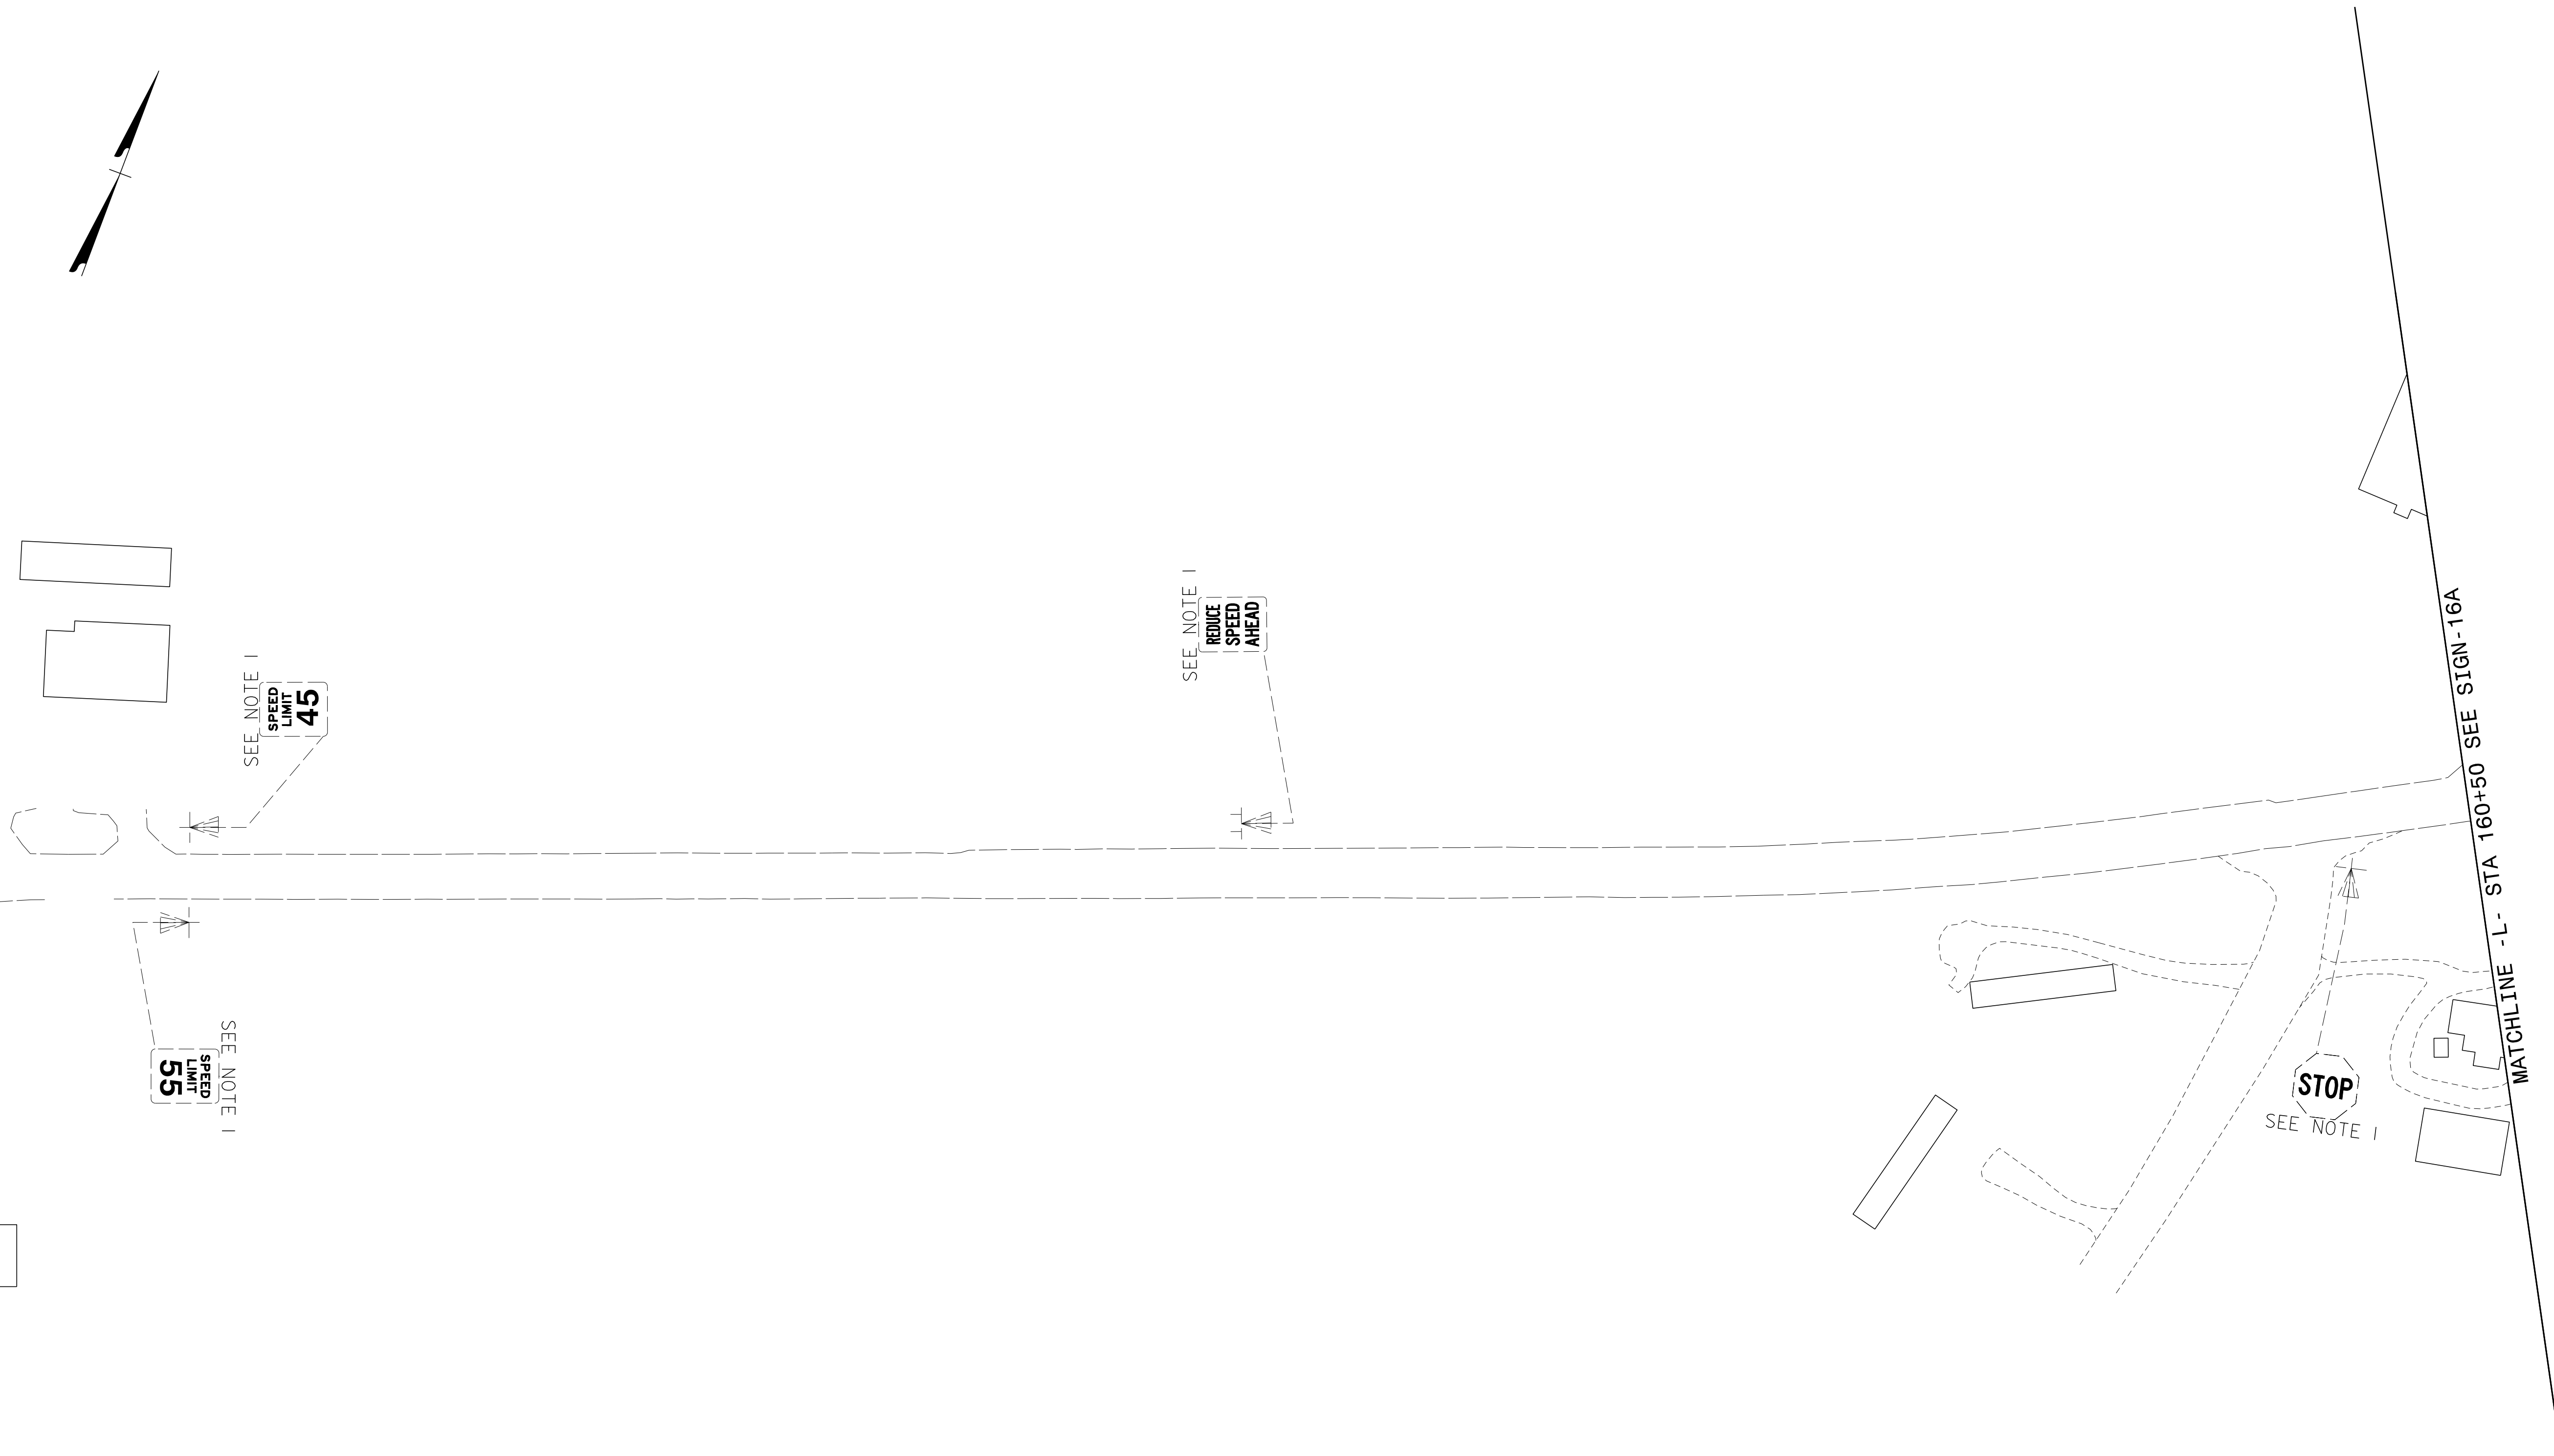


8/27/2019
G:\395689_NCDOT_2018_Traffic\LSA\Proj\ALR-3830\Traffic\Signing\CADD\Signing Layout Plans\AR-3830_Sgn_Sign_15A.dgn
User:COL85144

APPROVED: *Samuel D. Coleman*
DocuSigned by:
6B28667F07254D9

DATE: 8/27/2019

SEAL

**DOCUMENT NOT CONSIDERED FINAL
UNLESS ALL SIGNATURES COMPLETED**

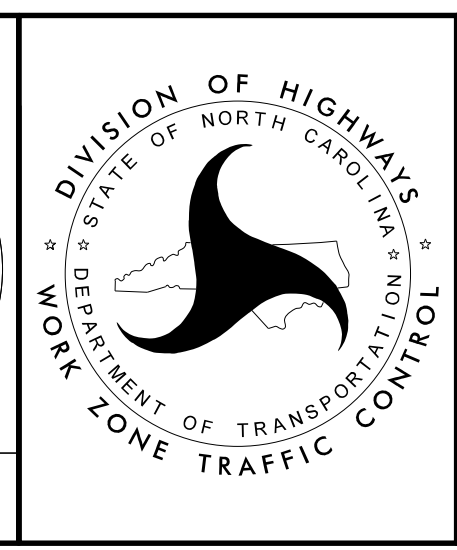

EXISTING
SIGNING DETAIL SHEET