


PLANS PREPARED FOR THE NCDOT BY:
M M
MONT
MACDONALD
PO Box 700
Raleigh, NC 27624
919-551-2233
919-551-2234 Fax
www.mmtm.com
LICENSE NO. F-9669

PROJ. REFERENCE NO.	SHEET NO.
R-3830	SIGN-16A

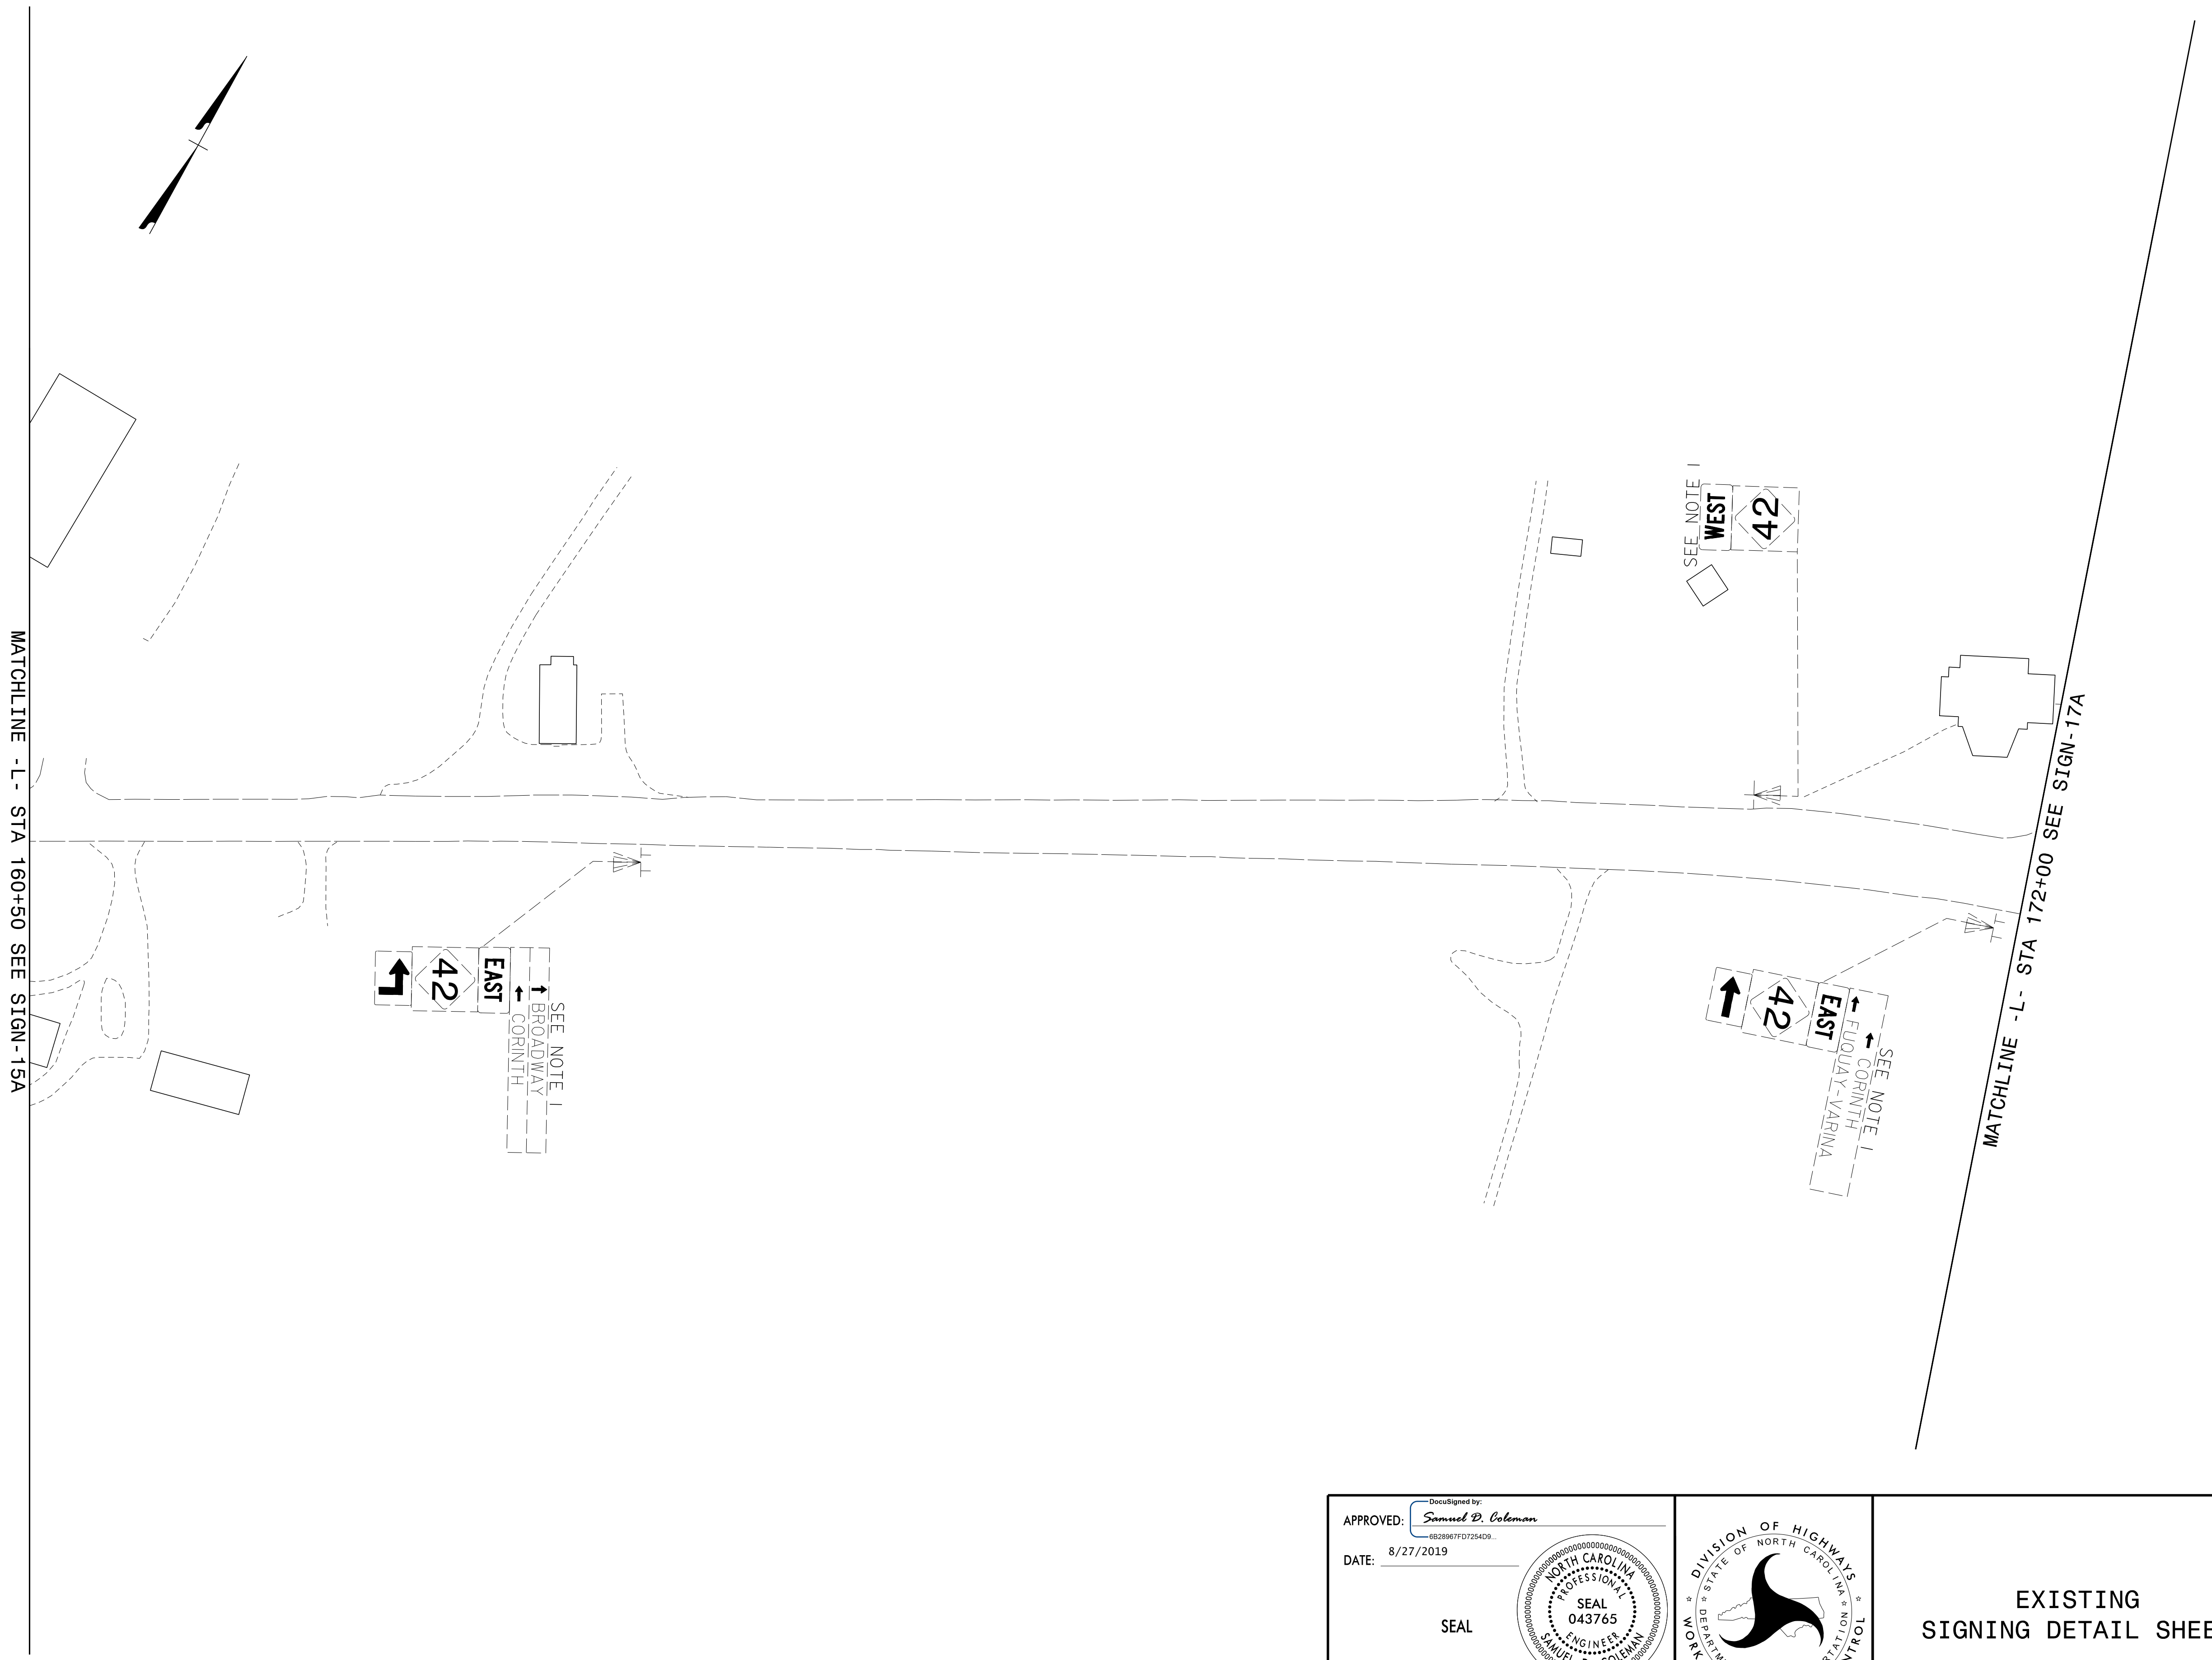

8/27/2019
G:\395689_NCDOT_2018_Traffic_LSA\Proj\ALR-3830\Traffic\Signing\CADD\Signing Layout Plans\R-3830_Sgn_Sign_16A.dgn
User:COLB5144

APPROVED: *Samuel D. Coleman*
DATE: 8/27/2019

SEAL

**DOCUMENT NOT CONSIDERED FINAL
UNLESS ALL SIGNATURES COMPLETED**



EXISTING
SIGNING DETAIL SHEET