


PLANS PREPARED FOR THE NCDOT BY:
M M
MOTT
MACDONALD
LICENSE NO. F-6669

PROJ. REFERENCE NO.	SHEET NO.
R-3830	SIGN-18

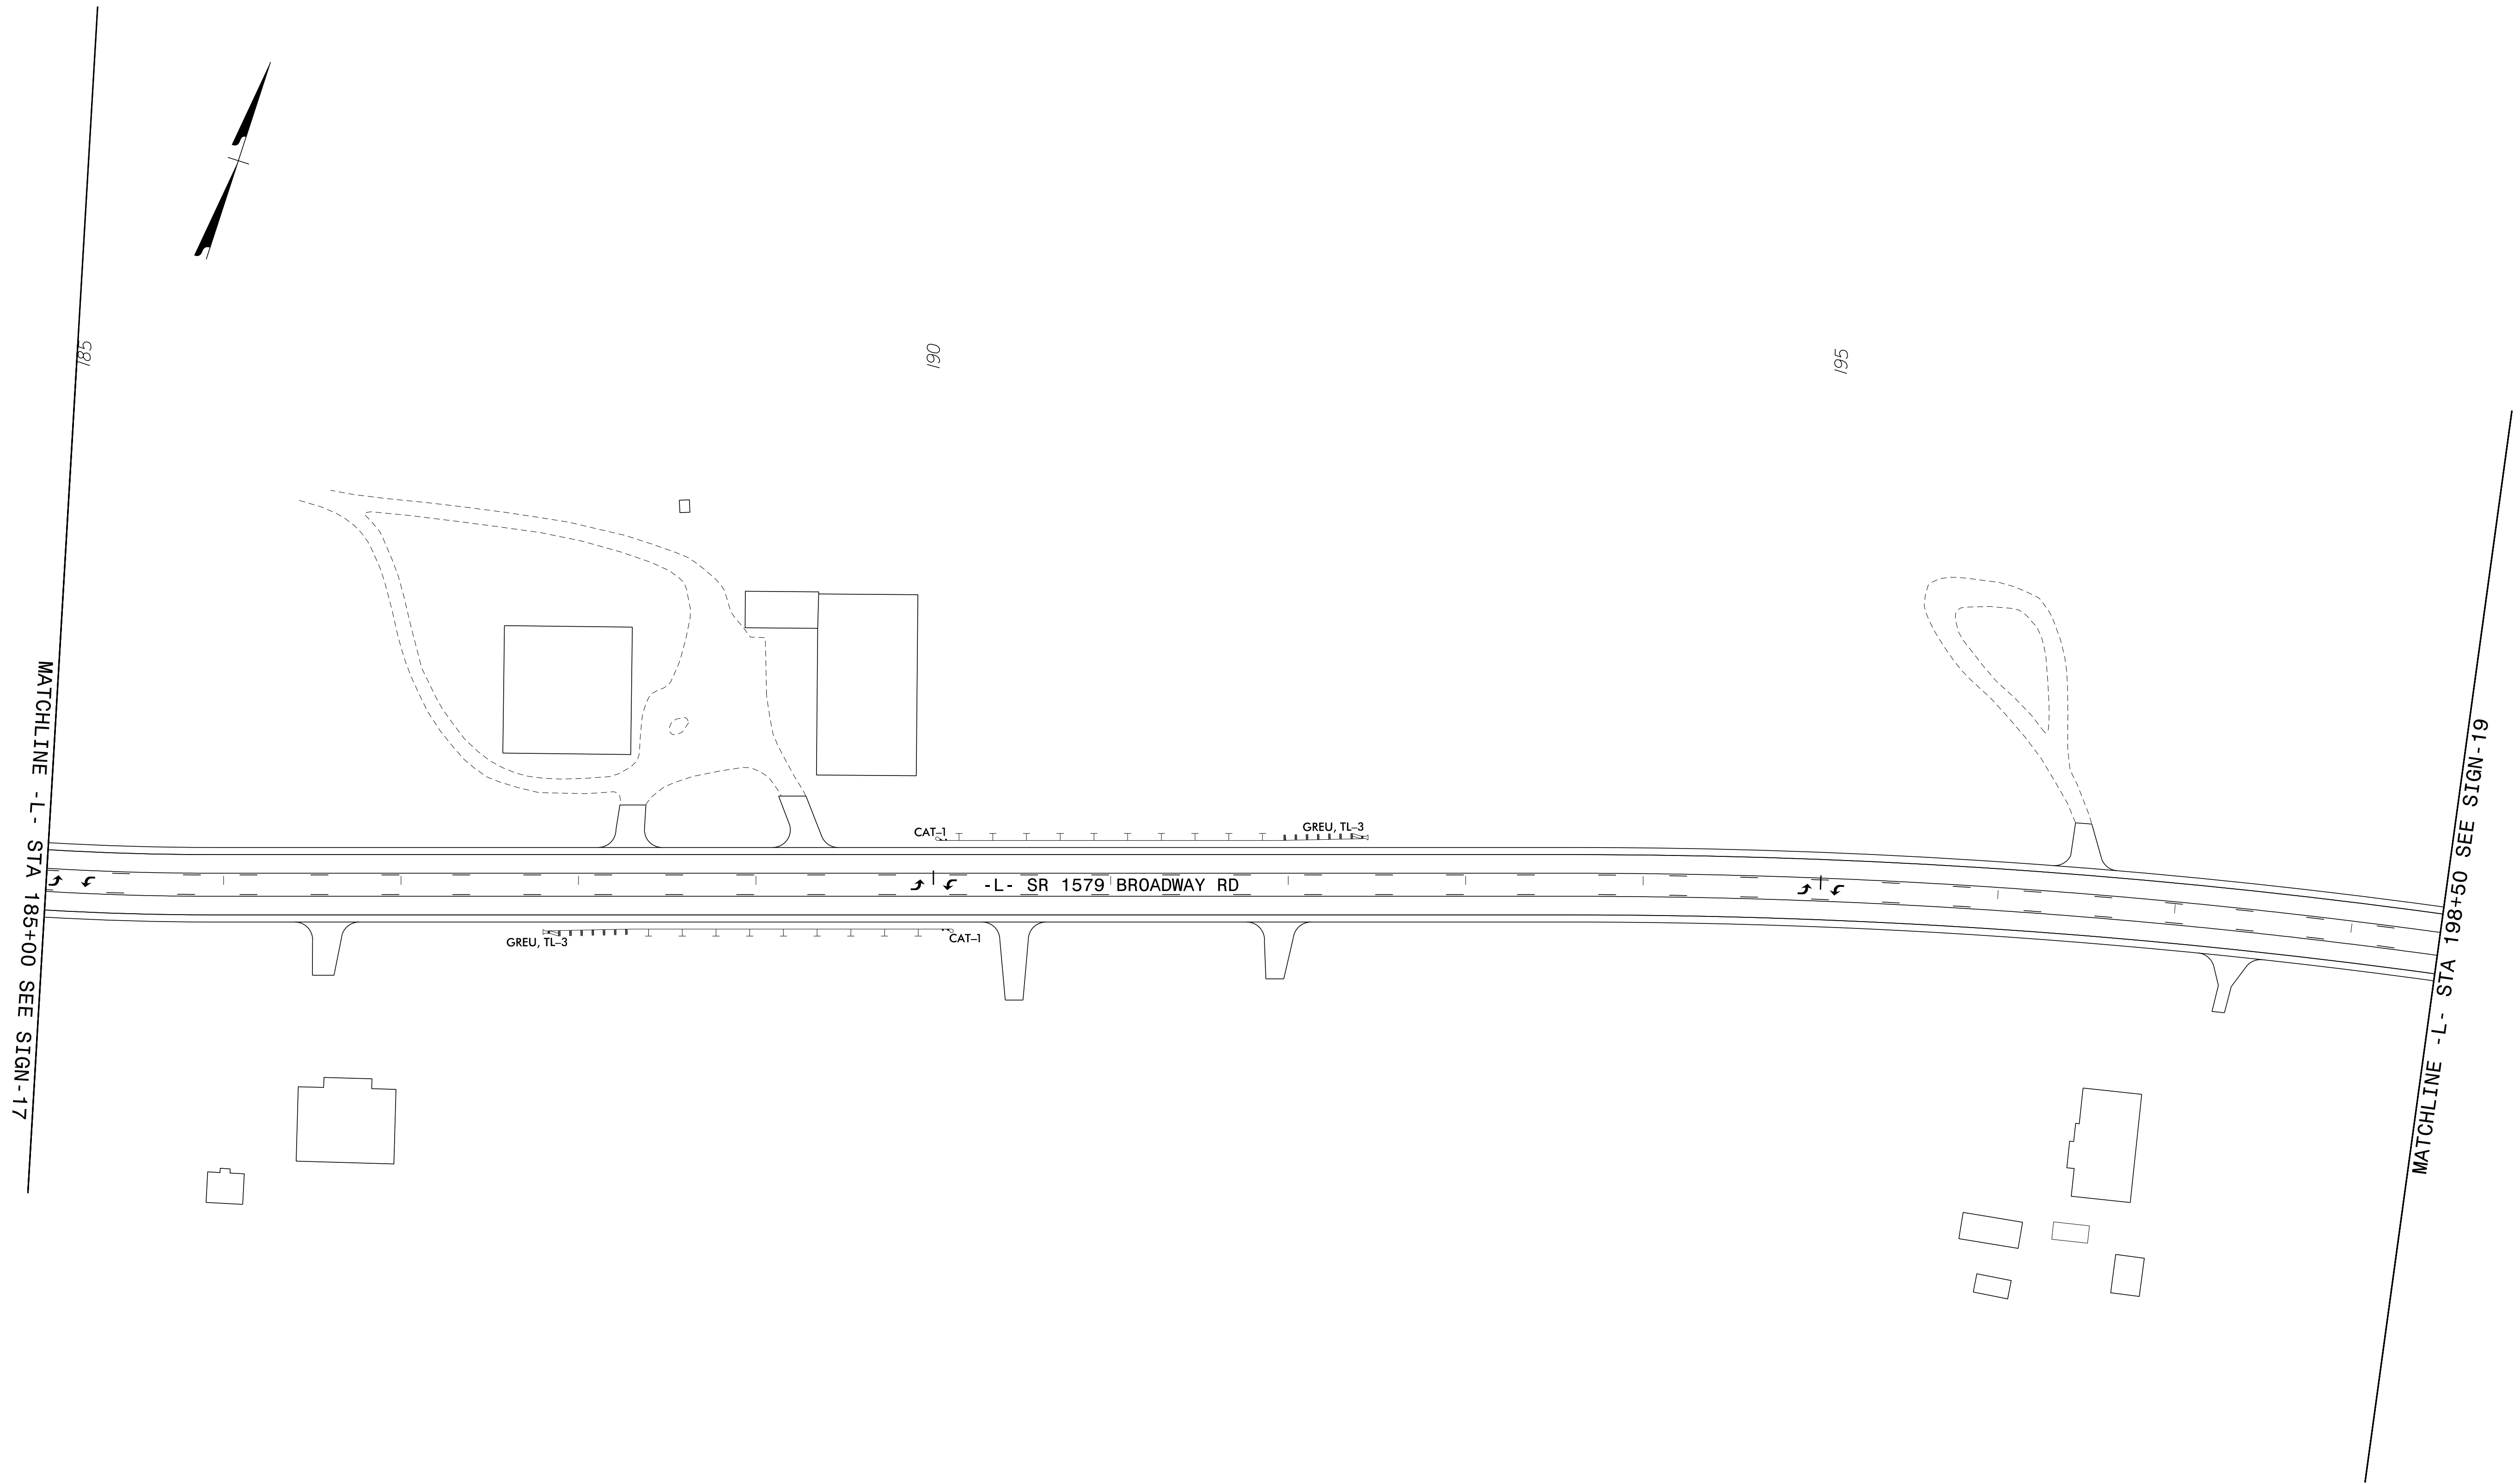


8/27/2019
G:\395689_NCDOT_2018_Traffic\ALR-3830\Traffic\Signing\CADD\Signing Layout Plans\ALR-3830_Sgn_Sign_18.dgn
User:COL85144

APPROVED: *Samuel D. Coleman*
6828607F07254D9
 DATE: 8/27/2019

SEAL

**DOCUMENT NOT CONSIDERED FINAL
UNLESS ALL SIGNATURES COMPLETED**

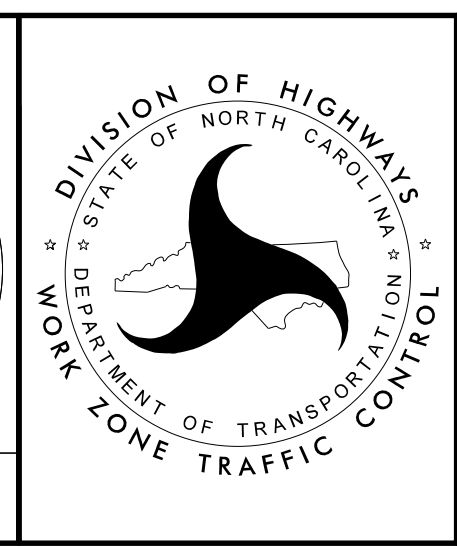

SIGNING DETAIL SHEET