


PLANS PREPARED FOR THE NCDOT BY:
M M
MOY
MACDONALD
LICENSE NO. F-6669


PROJ. REFERENCE NO.	SHEET NO.
R-3830	SIGN-20

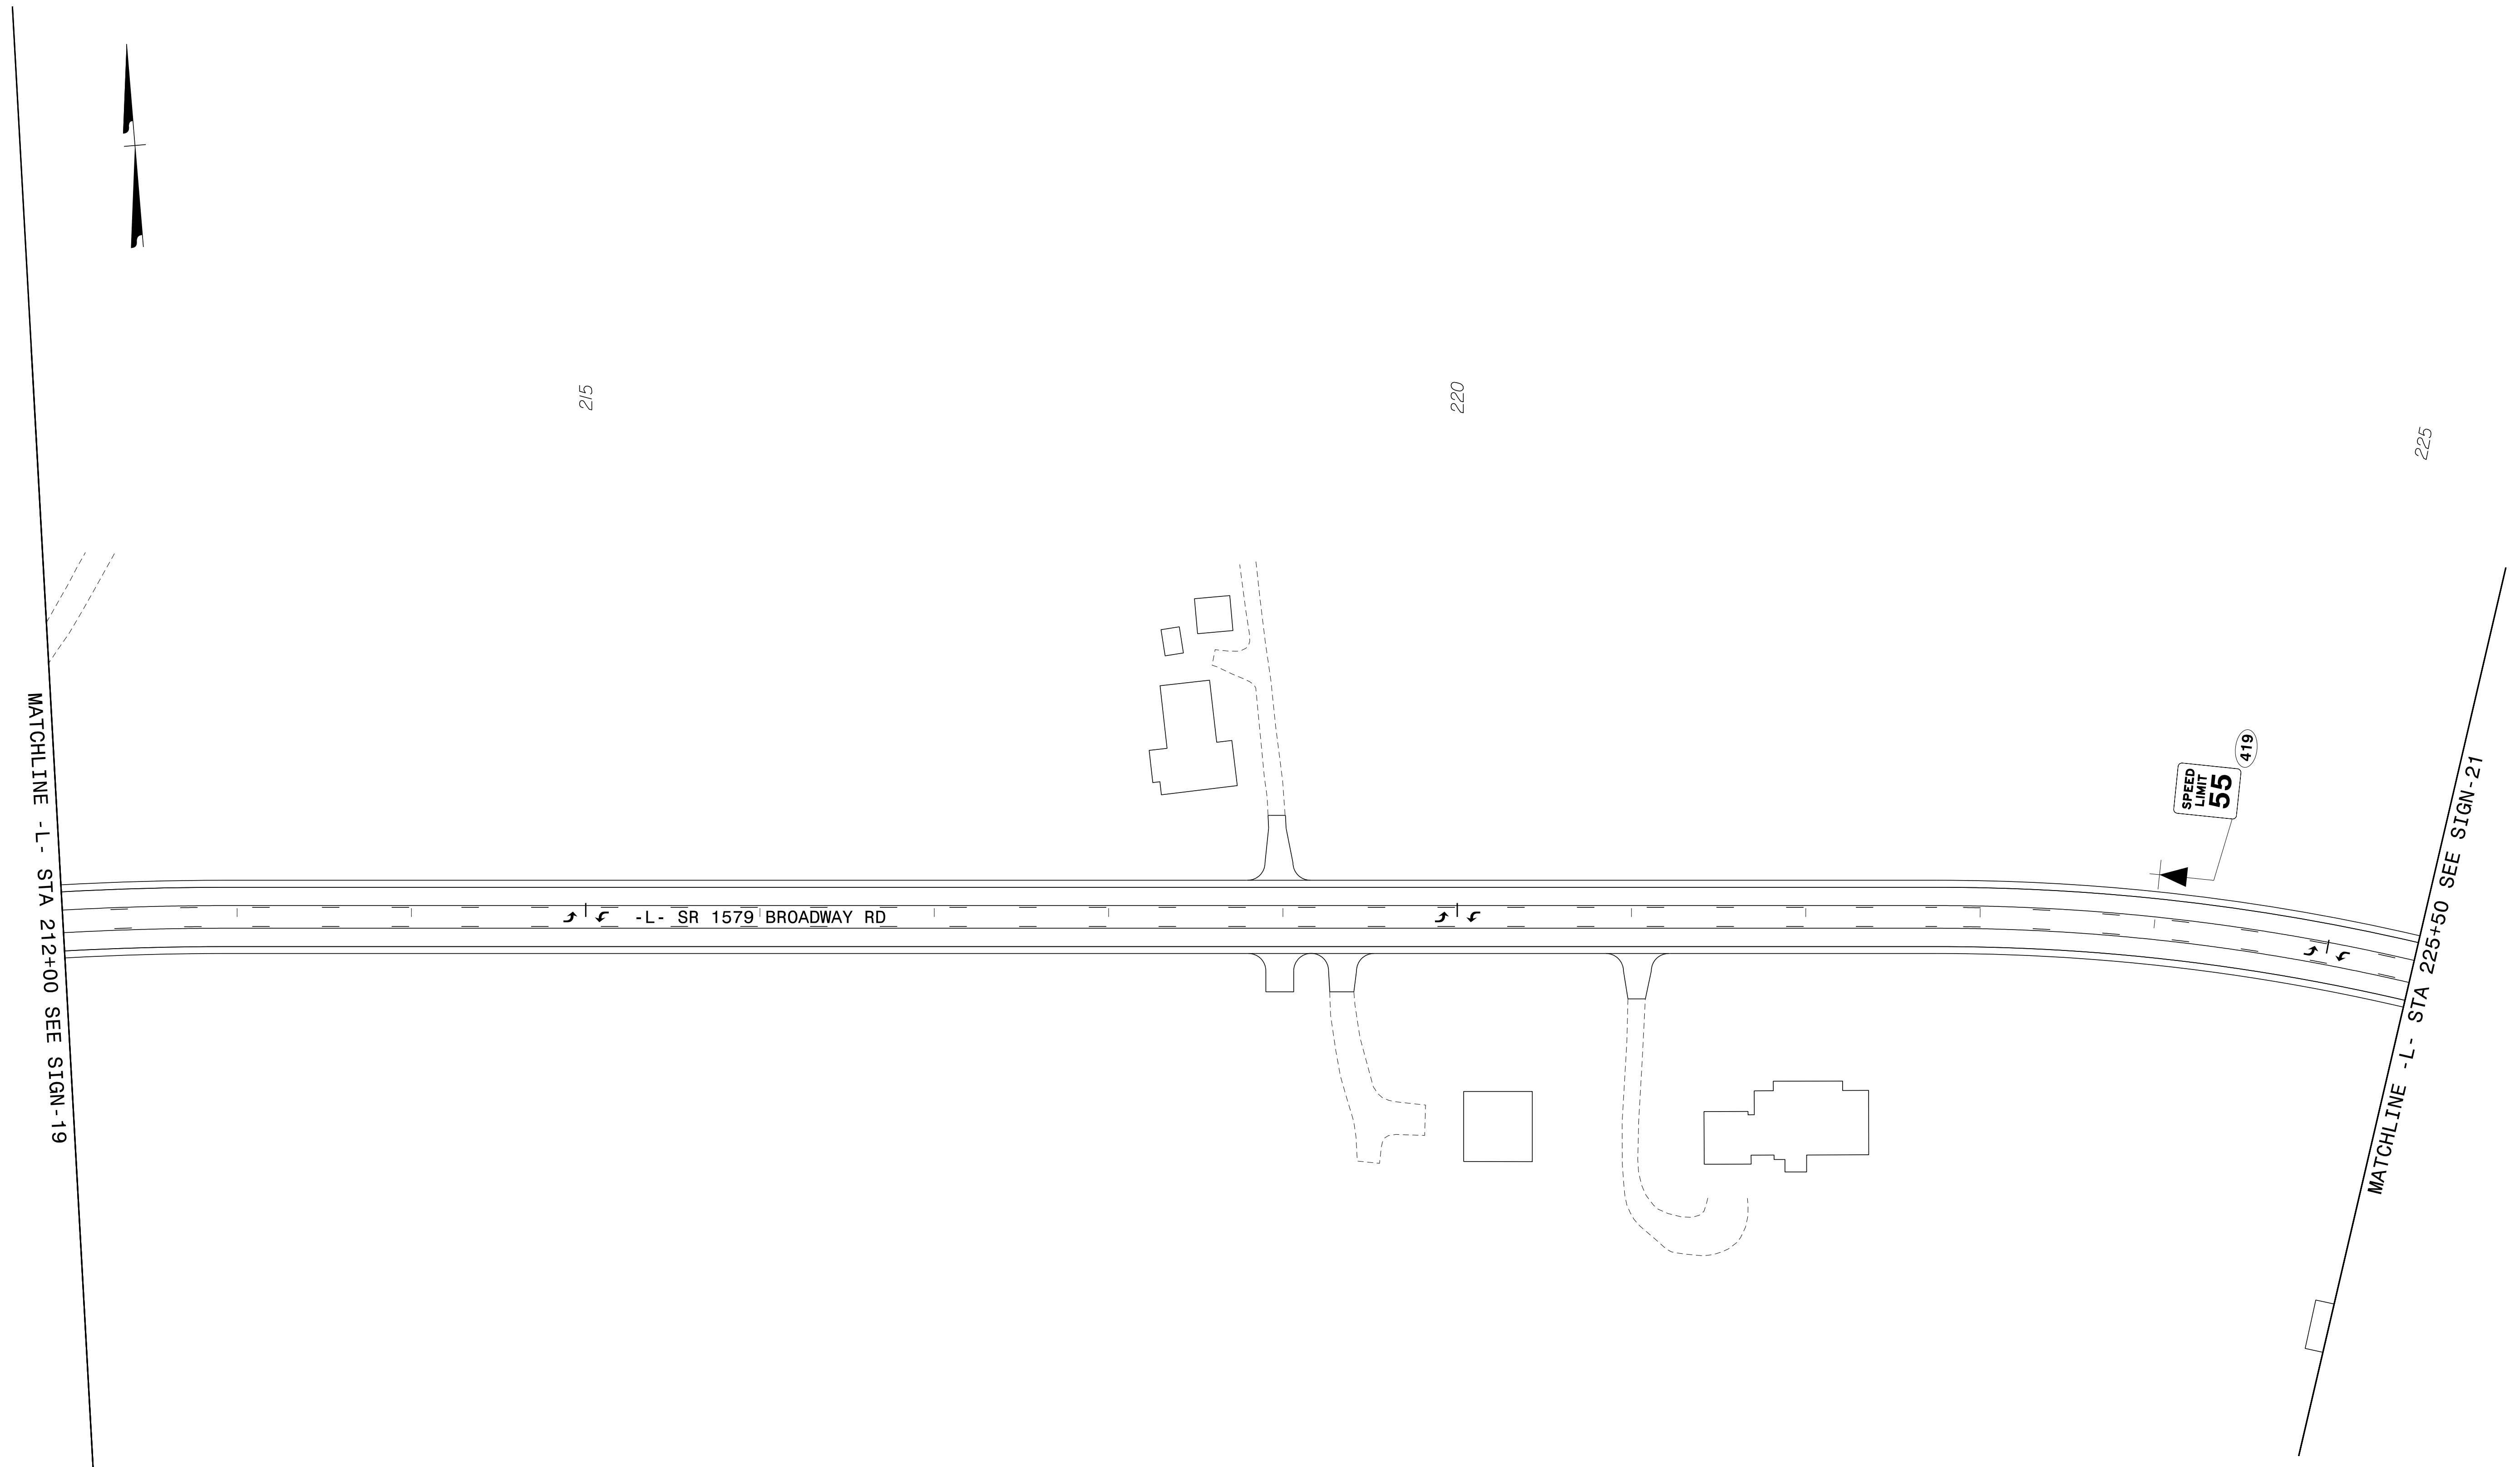

8/27/2019
G:\395689_NCDOT_2018_Traffic\LSA\Proj\ALR-3830\Traffic\Signing\CADD\Signing Layout Plans\SR-3830_Sgn_SIGN_20.dgn
User:COL85144

APPROVED: *Samuel D. Coleman*
6828607F07254D9
 DATE: 8/27/2019

SEAL

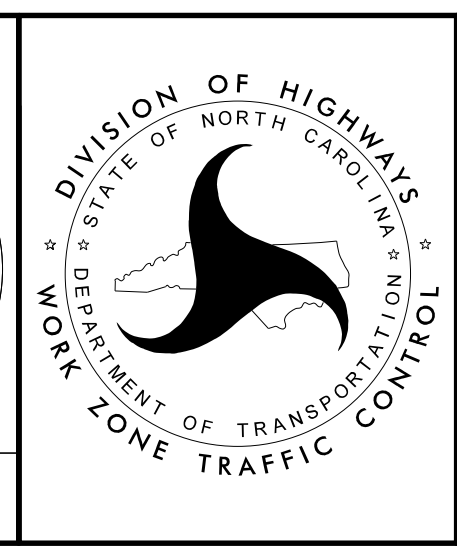

SIGNING DETAIL SHEET

**DOCUMENT NOT CONSIDERED FINAL
 UNLESS ALL SIGNATURES COMPLETED**