


PLANS PREPARED FOR THE NCDOT BY:  
**M** M  
MONT  
MACDONALD  
PO Box 700  
Raleigh, NC 27624  
919-551-2233  
919-551-2234 Fax  
www.mmtm.com  
LICENSE NO. F-9669

PROJ. REFERENCE NO.	SHEET NO.
R-3830	SIGN-22A

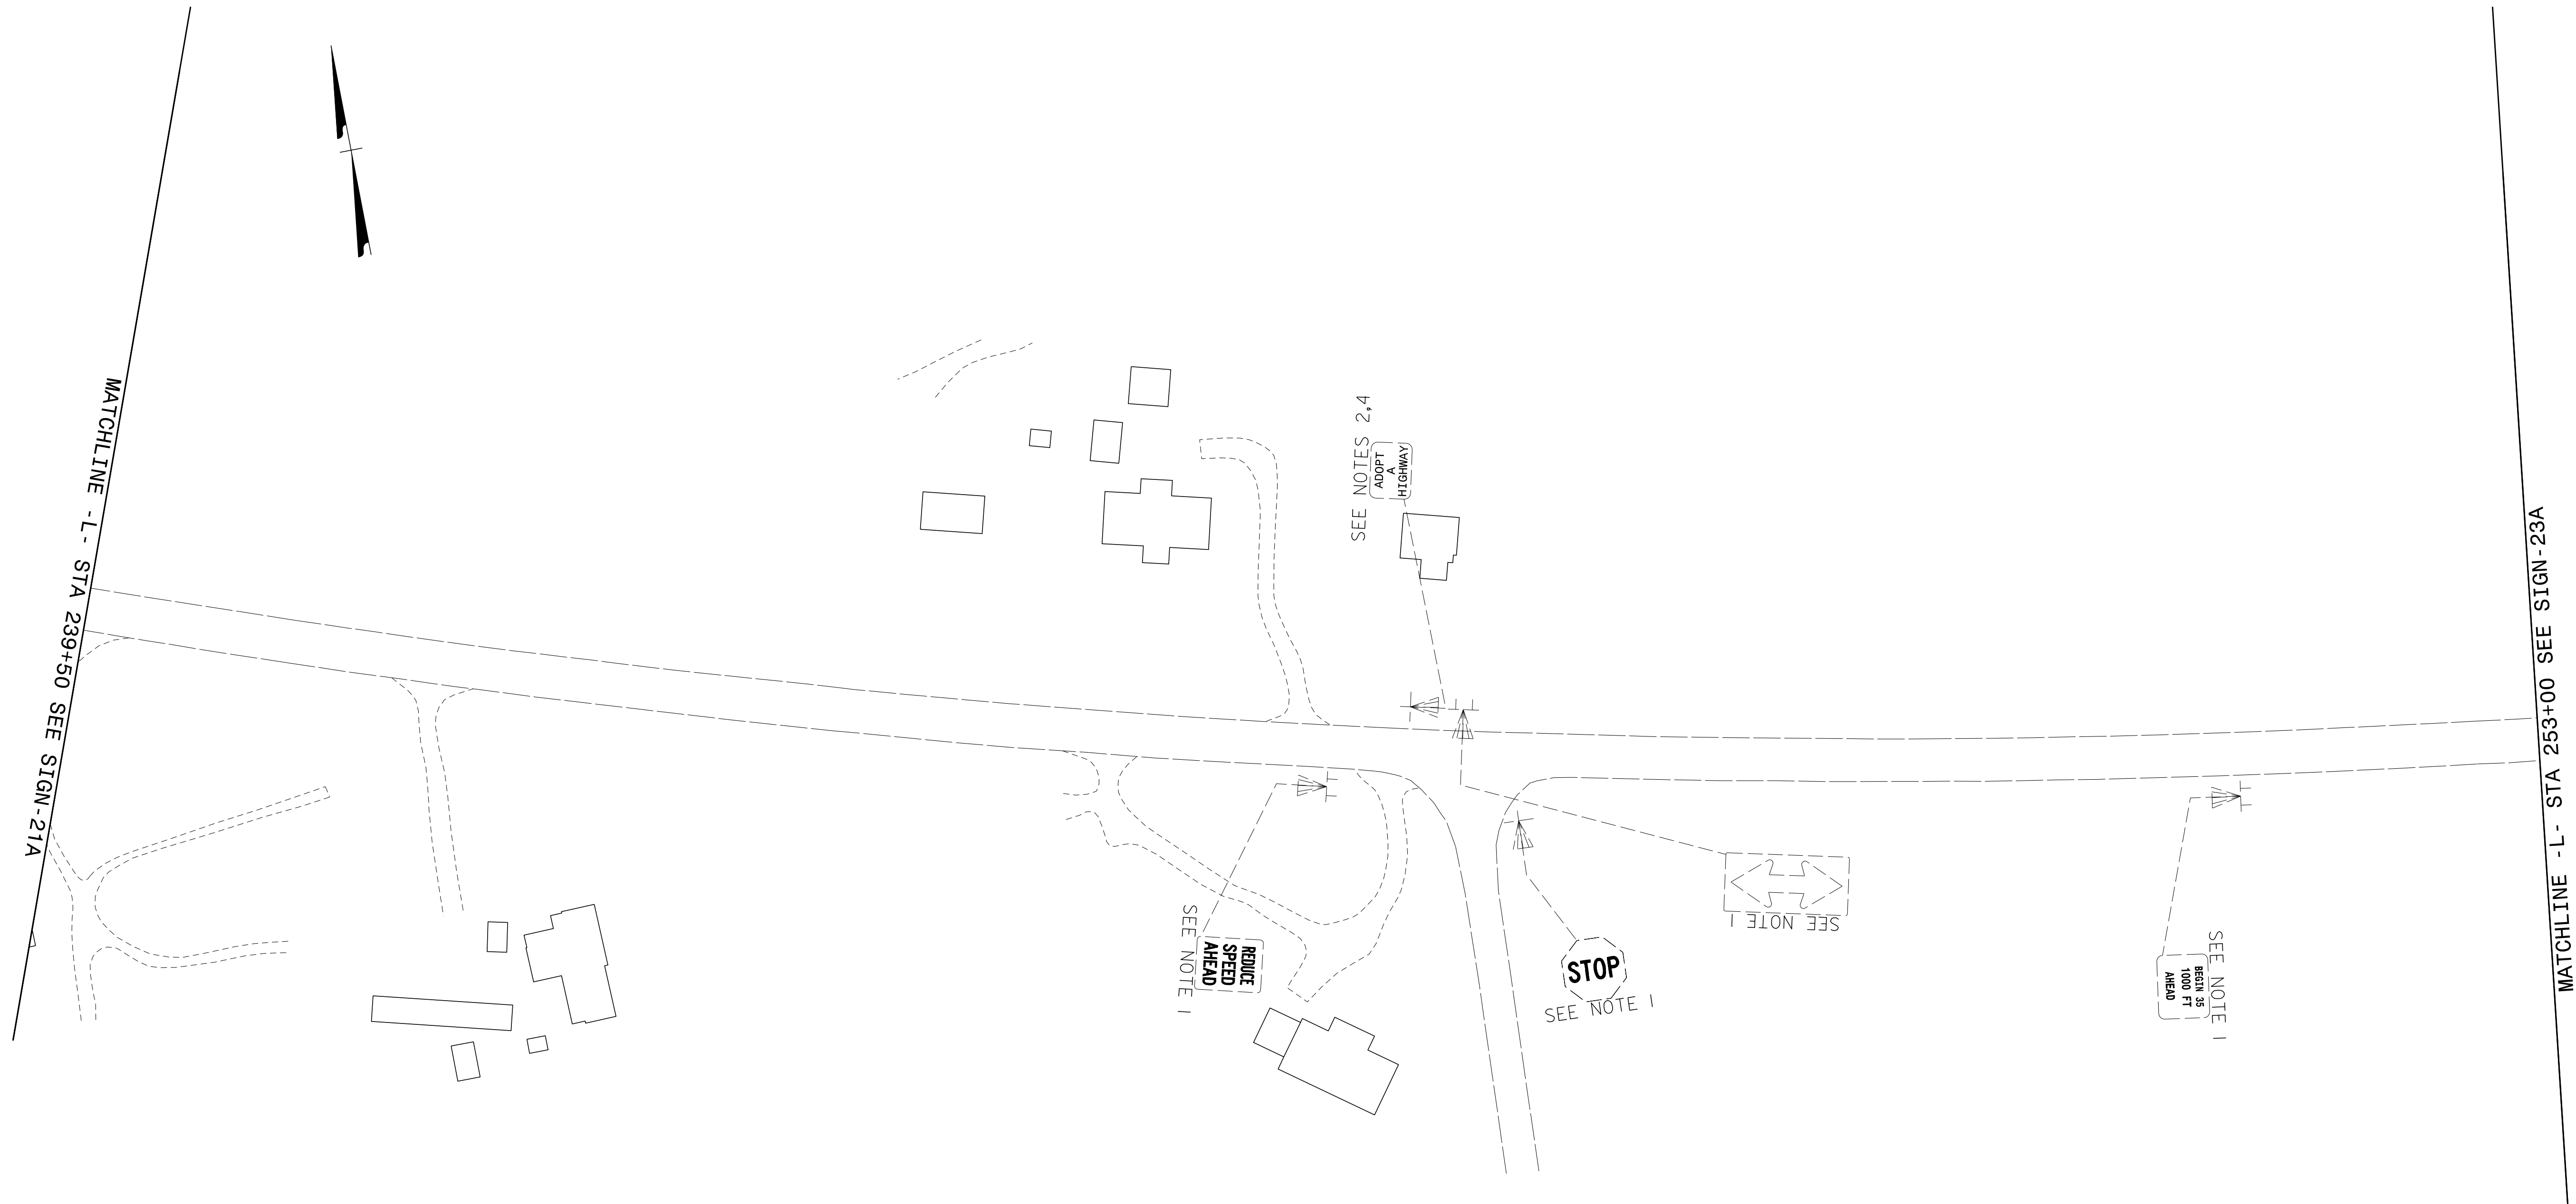


8/27/2019  
G:\395689\_NCDOT\_2018\_Traffic\_LSA\Proj\ALR-3830\Traffic\Signing\CADD\Signing\_Layout\_Plans\AR-3830\_Sgn\_SIGN\_22A.dgn  
User:COL85144

APPROVED: *Samuel D. Coleman*  
DATE: 8/27/2019

SEAL

**DOCUMENT NOT CONSIDERED FINAL  
UNLESS ALL SIGNATURES COMPLETED**

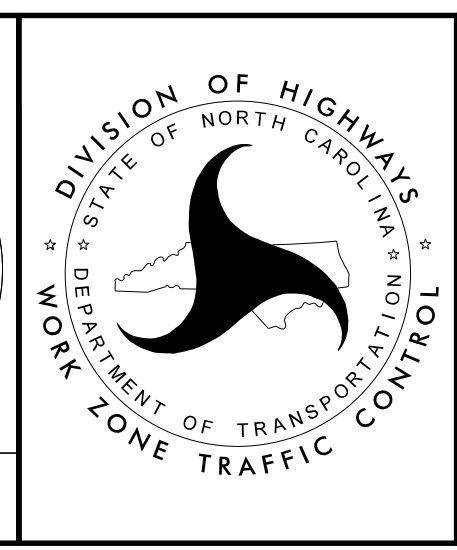

EXISTING  
SIGNING DETAIL SHEET