


PLANS PREPARED FOR THE NCDOT BY:  
**M M**  
MOTT  
MACDONALD  
LICENSE NO. F-6669

PROJ. REFERENCE NO.	SHEET NO.
R-3830	SIGN-23

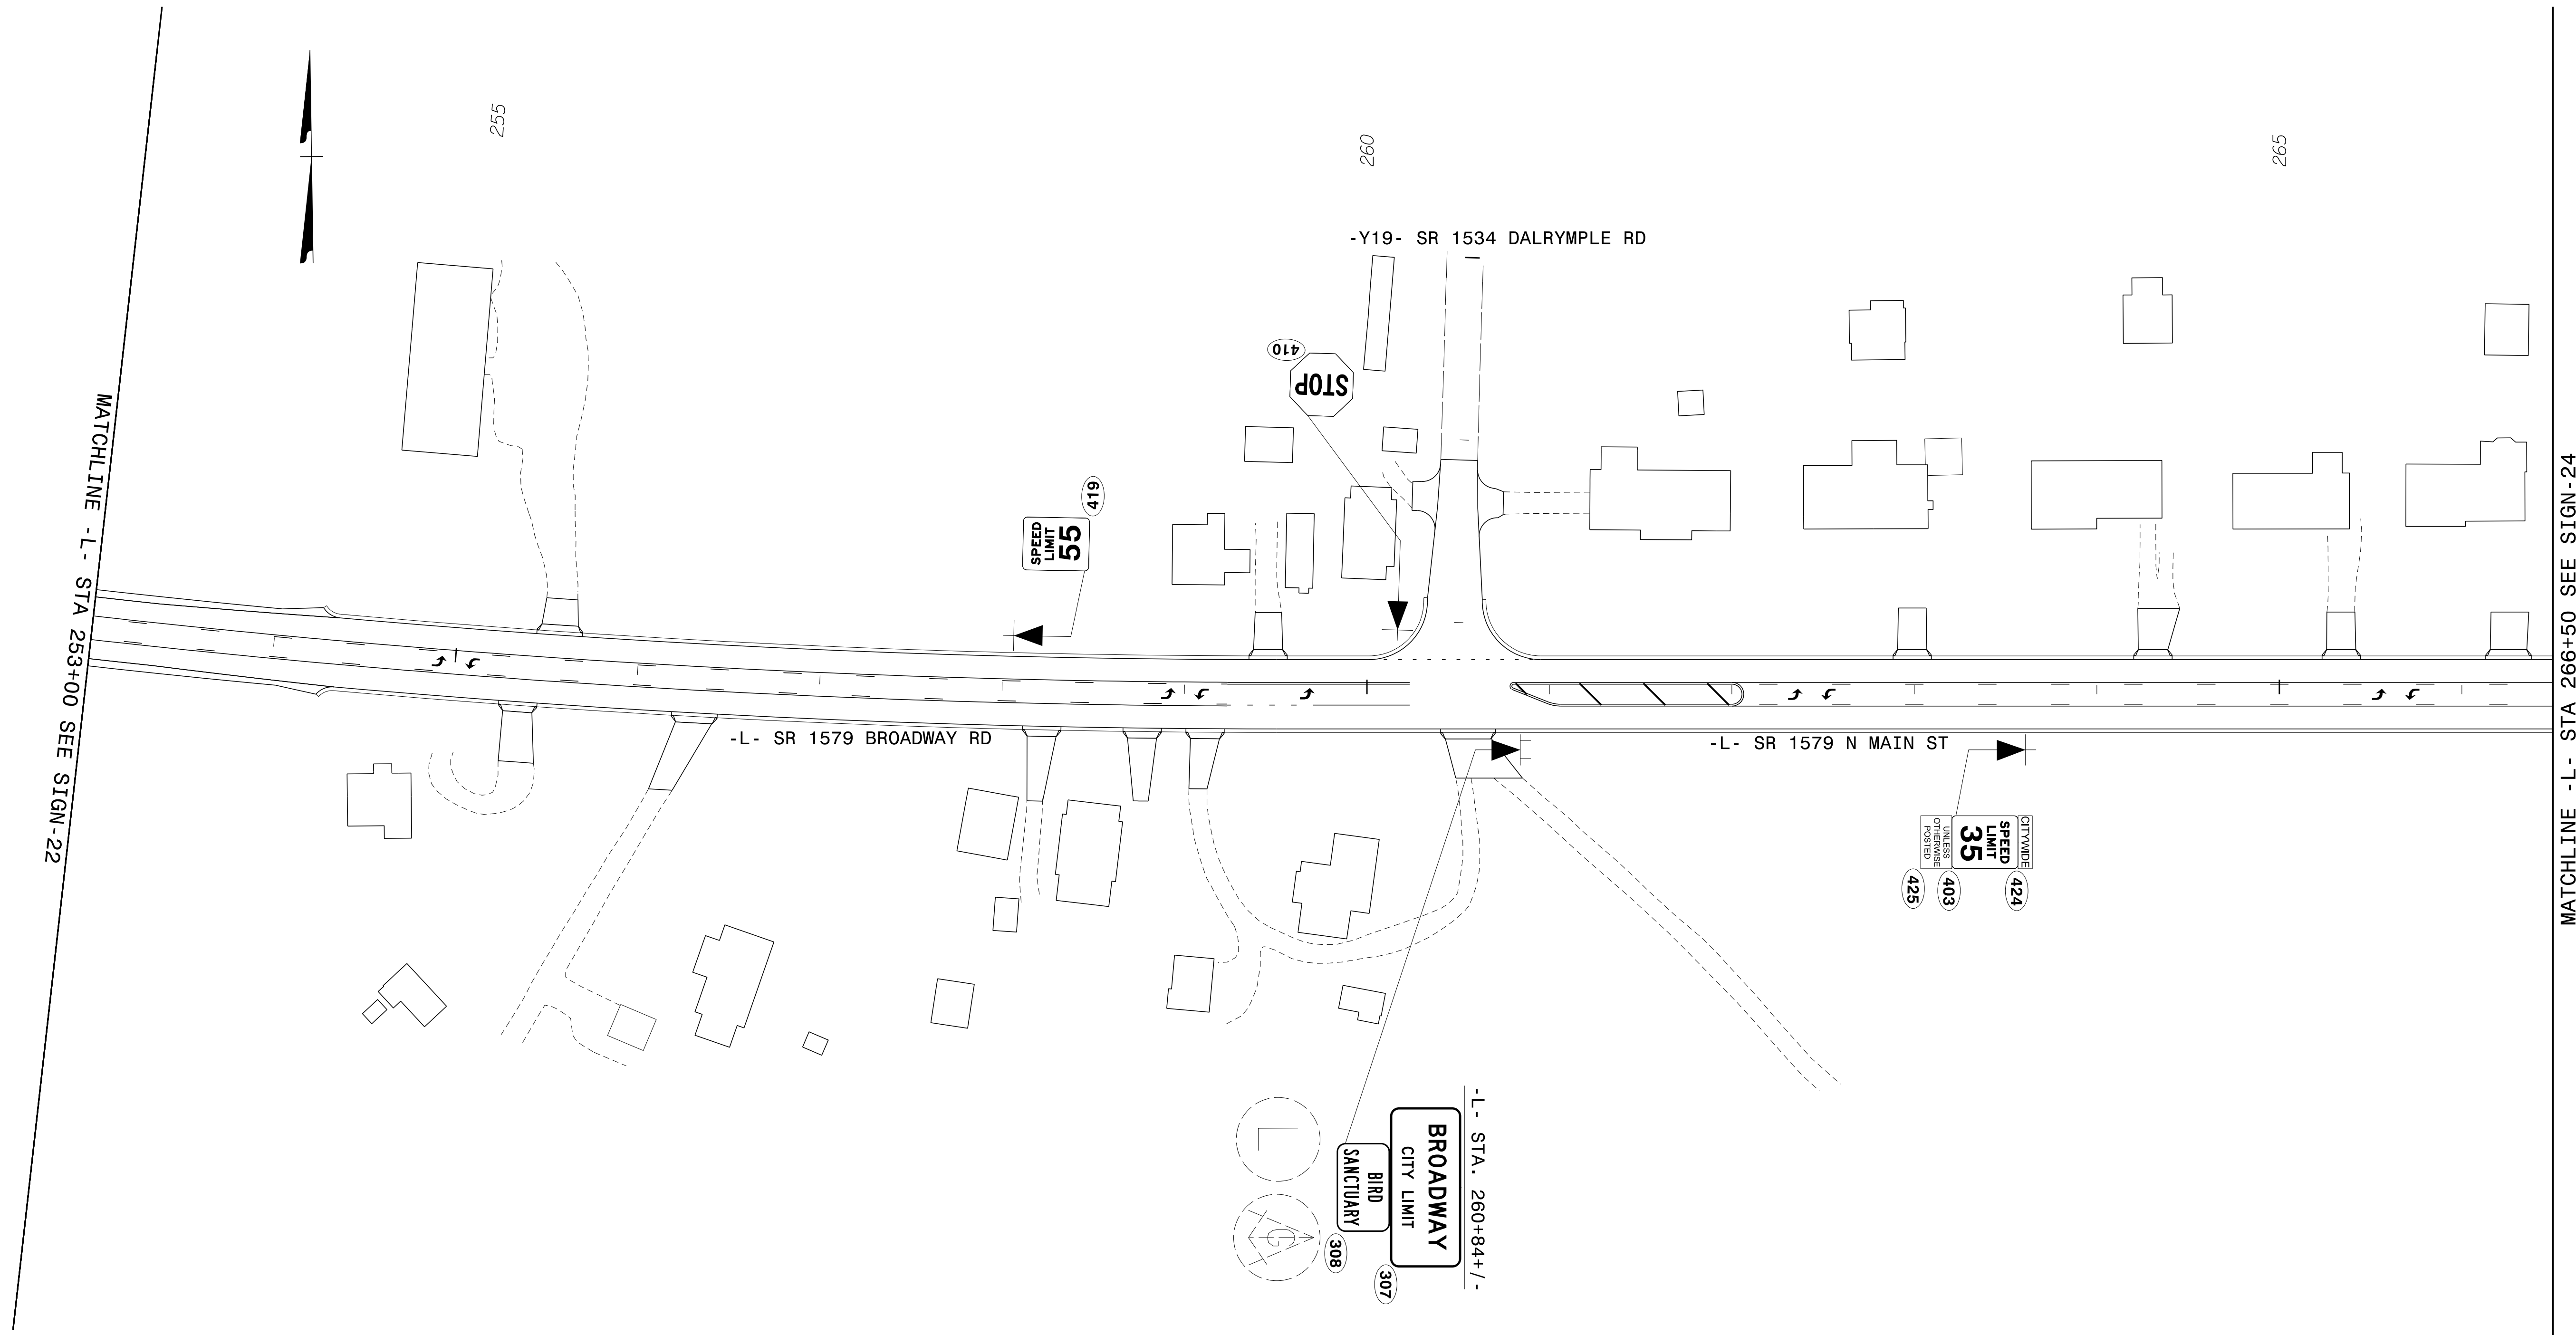


8/27/2019  
G:\3656889\_NCDOT\_2018\_Traffic\LSA\Proj\ALR-3830\Traffic\Signing\CADD\Signing Layout Plans\ALR-3830\_Sgn\_SIGN\_23.dgn  
User:COL85144

APPROVED: *Samuel D. Coleman*  
DATE: 8/27/2019

SEAL

**DOCUMENT NOT CONSIDERED FINAL  
UNLESS ALL SIGNATURES COMPLETED**

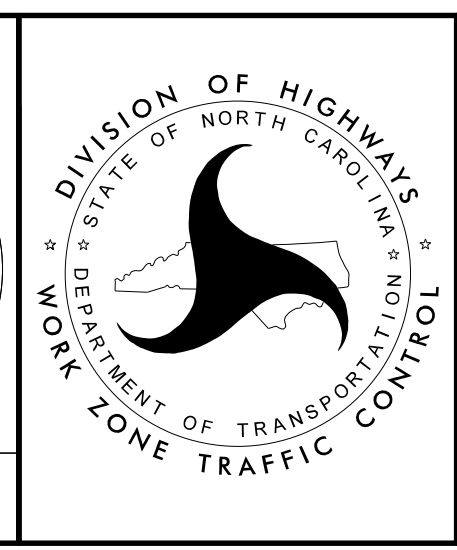

SIGNING DETAIL SHEET