


PLANS PREPARED FOR THE NCDOT BY:
M M
MOY MACDONALD
LIC. NO. F-6669

PROJ. REFERENCE NO.	SHEET NO.
R-3830	SIGN-24

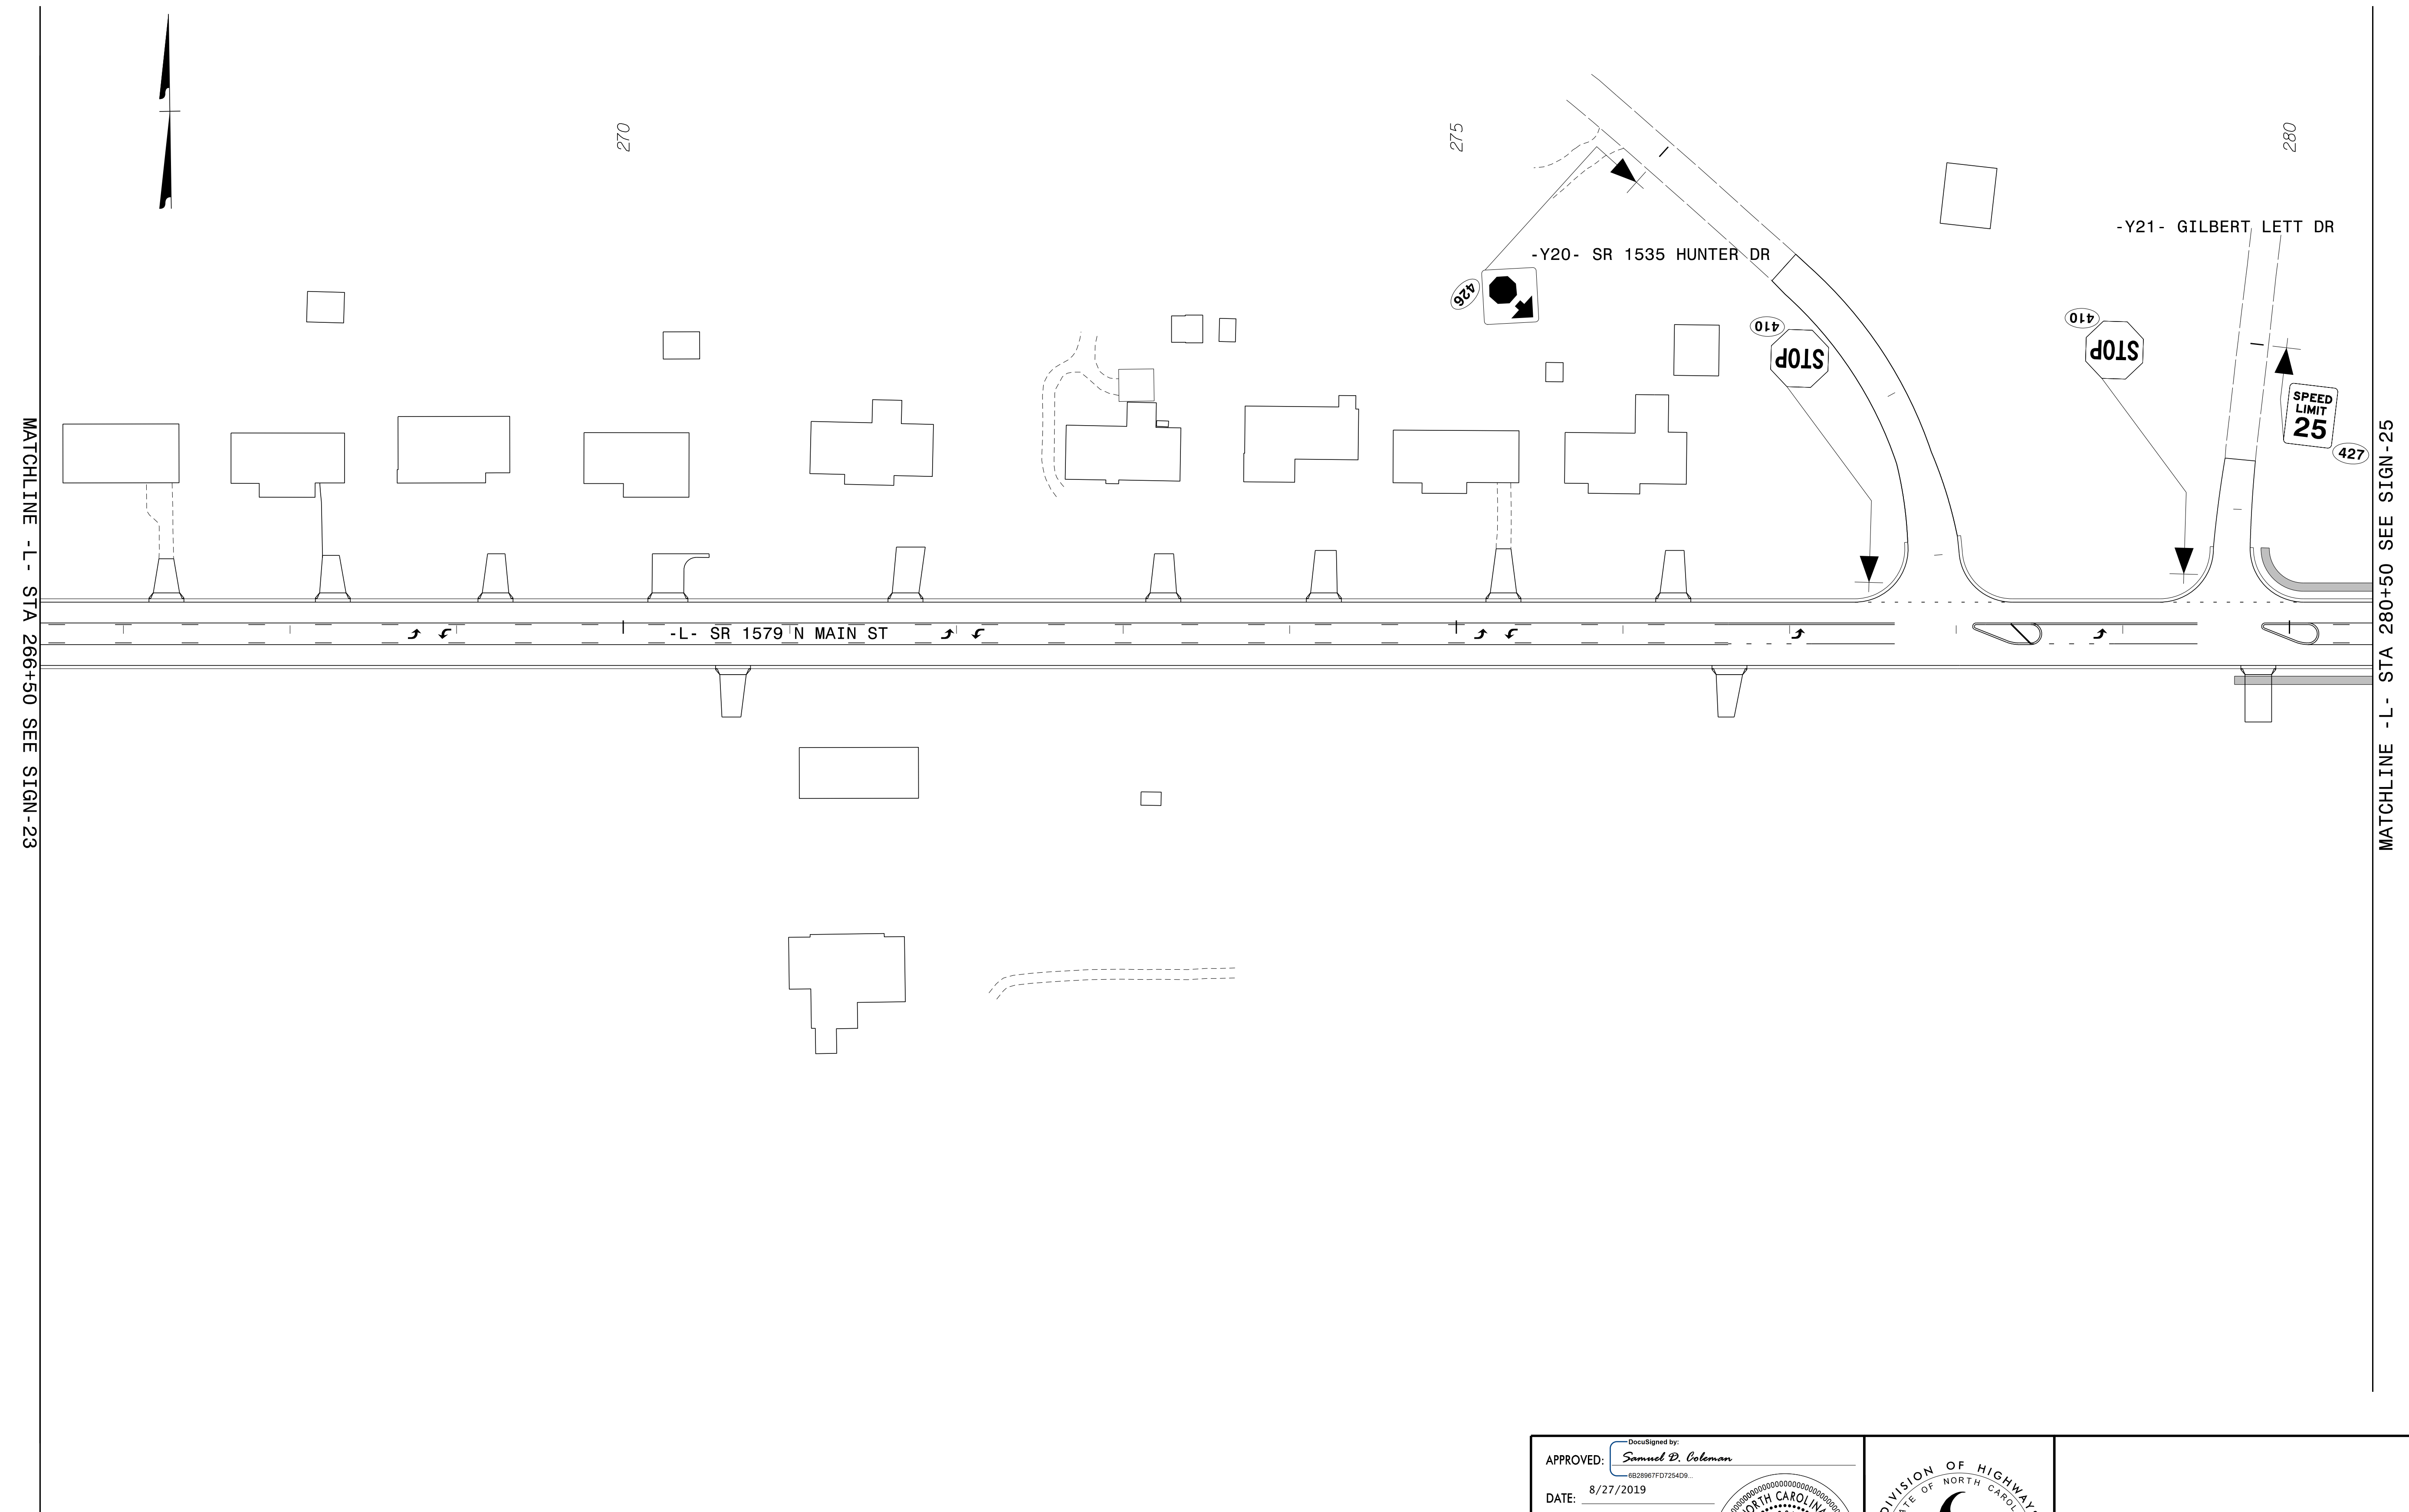



8/27/2019
G:\395689_NCDOT_2018_Traffic\SA\Proj\ALR-3830\Traffic\Signing\CADD\Signing Layout Plans\SR-3830_Sgn_SIGN_24.dgn
User:COL85144

APPROVED: *Samuel D. Coleman*
DocuSigned by:
6B28607F07254D9

DATE: 8/27/2019

SEAL

**DOCUMENT NOT CONSIDERED FINAL
UNLESS ALL SIGNATURES COMPLETED**

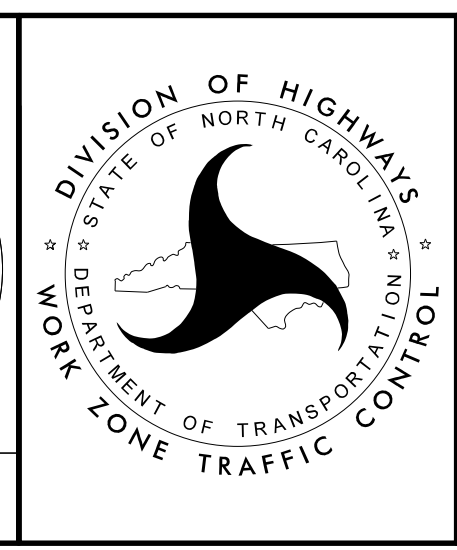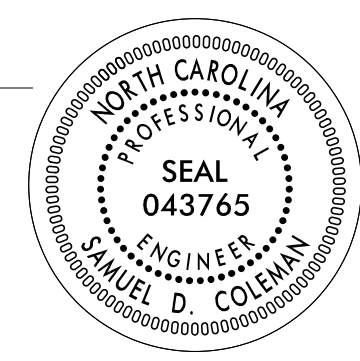

SIGNING DETAIL SHEET