
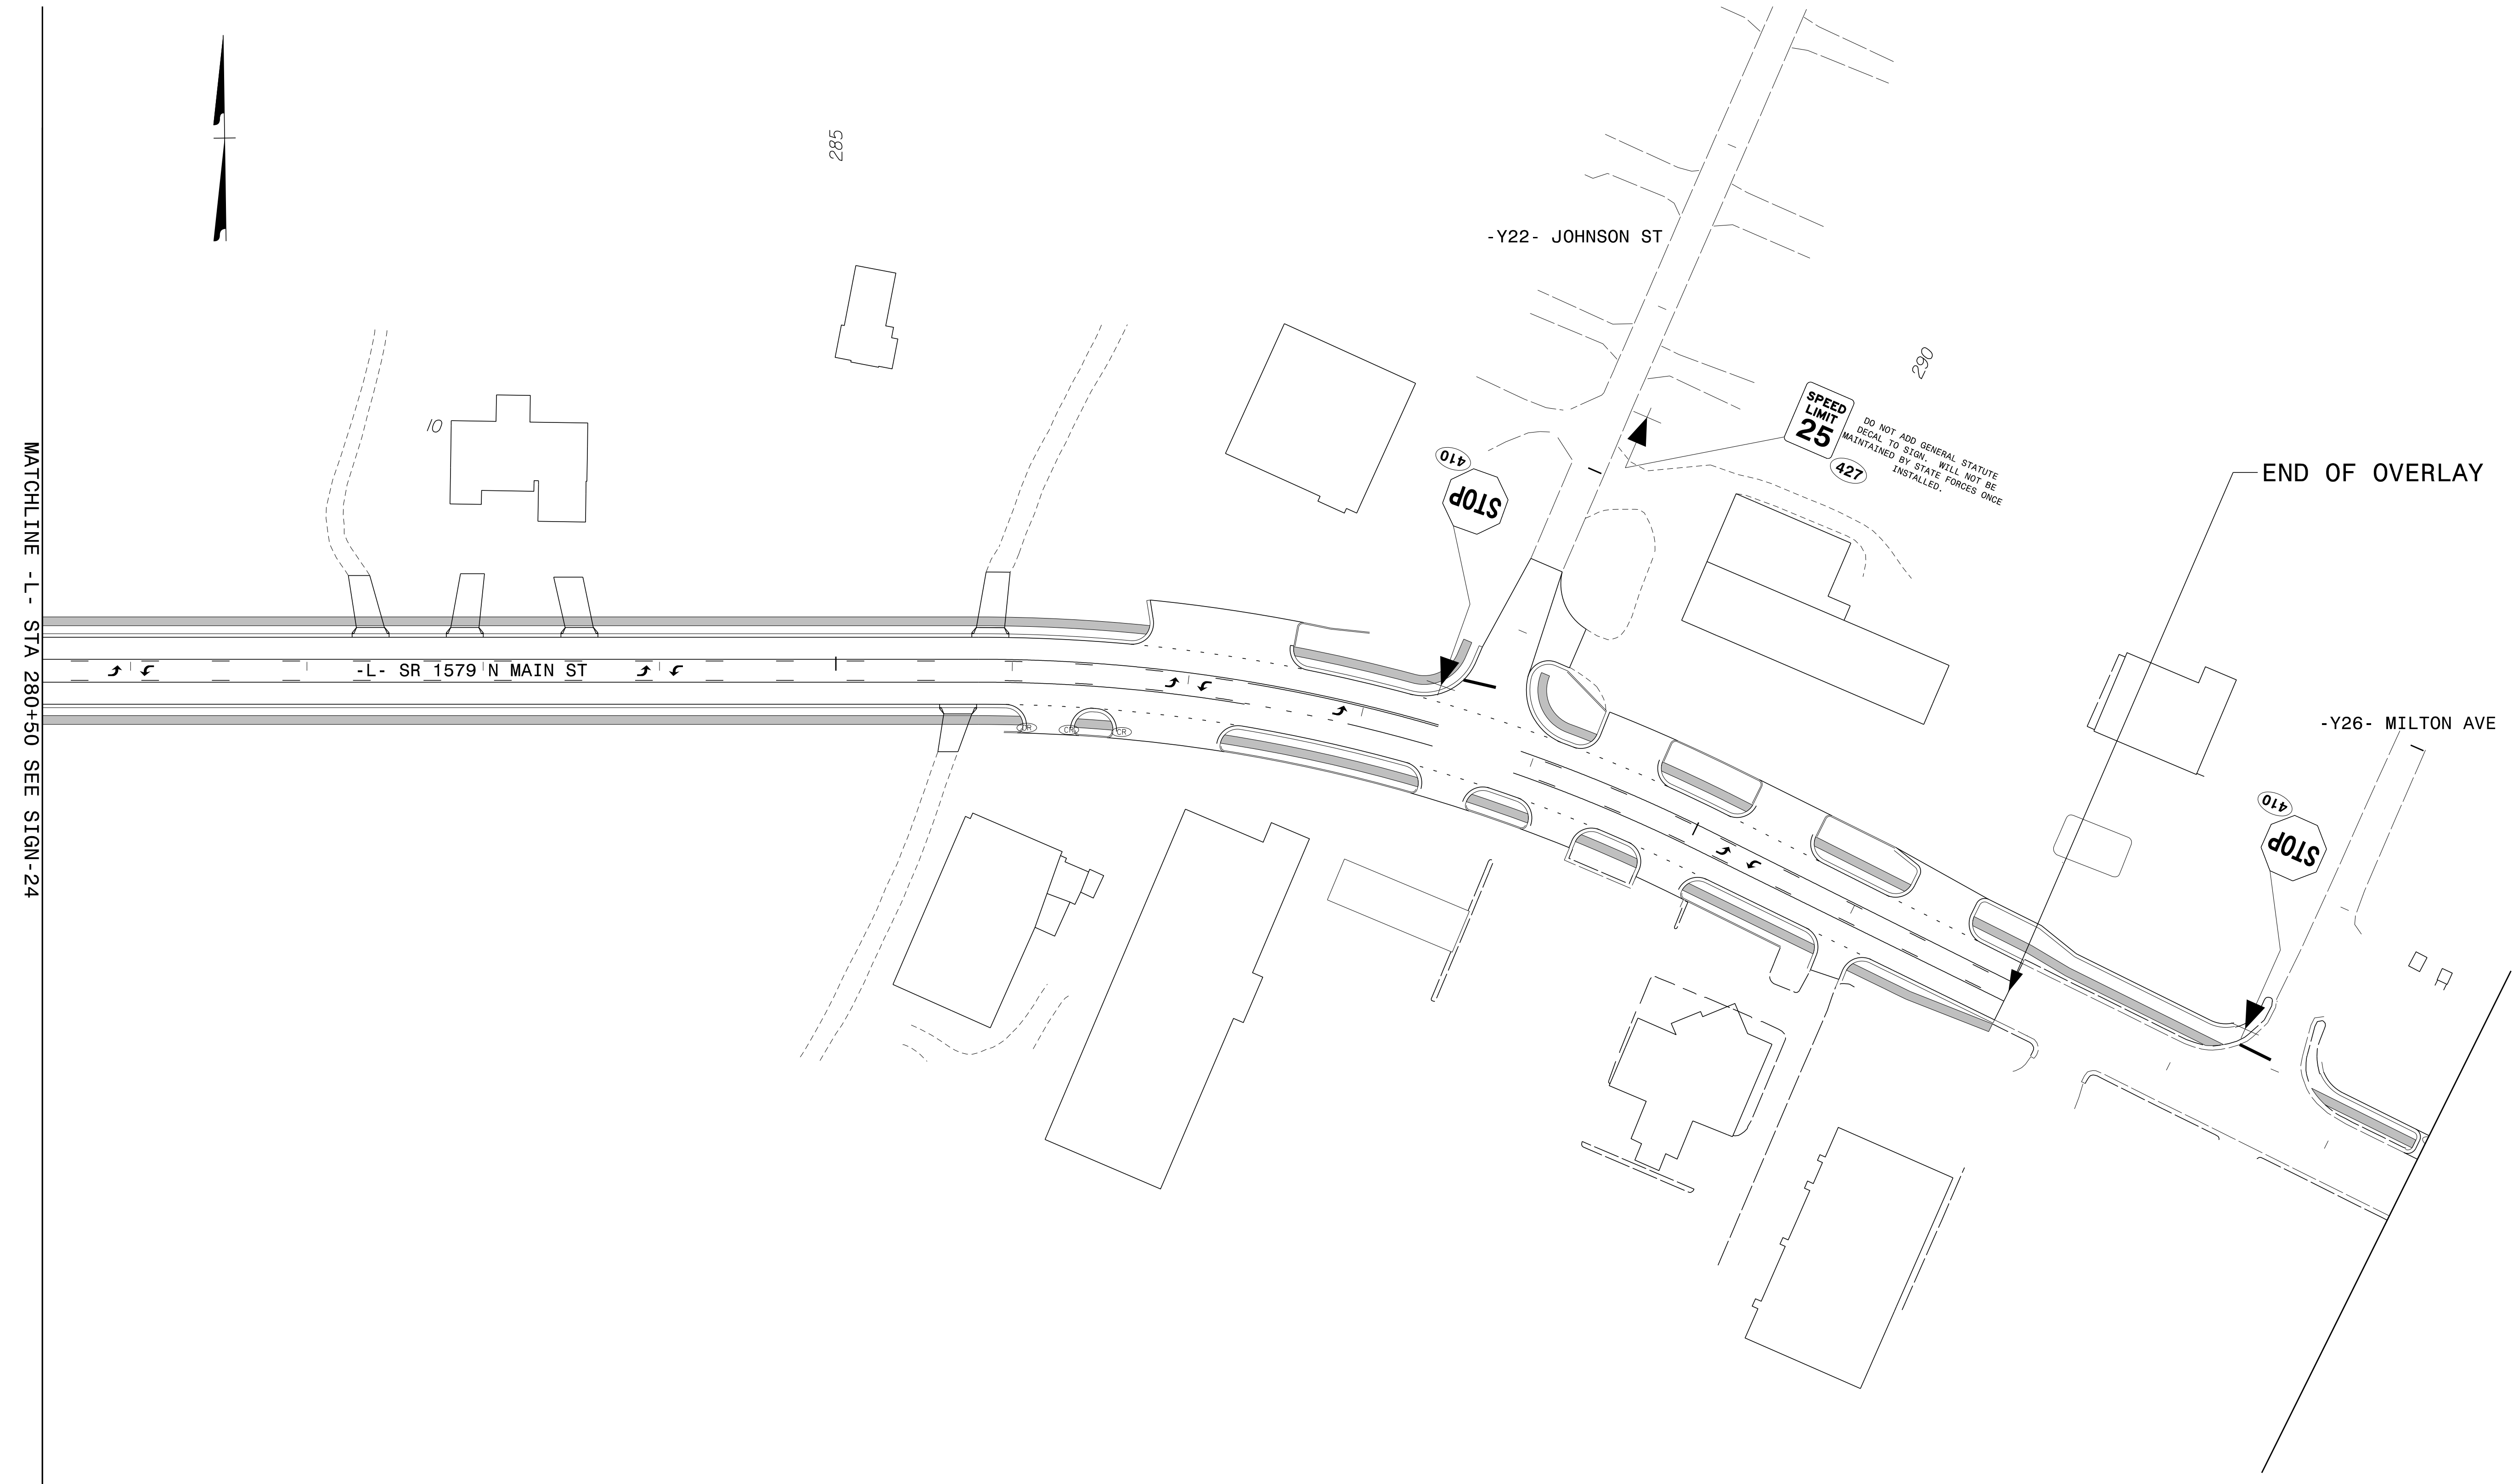


PLANS PREPARED FOR THE NCDOT BY:
M M
MOTT
MACDONALD
LICENSE NO. F-9669


PROJ. REFERENCE NO.	SHEET NO.
R-3830	SIGN-25

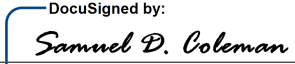


9/10/2019
G:\395689_NCDOT_2018_Traffic\LSA\Proj\ALR-3830\Traffic\Signing\CADD\Signing Layout Plans\R-3830_Sgn_SIGN_25.dgn
User:COL85144

APPROVED: 
DATE: 9/10/2019

SEAL

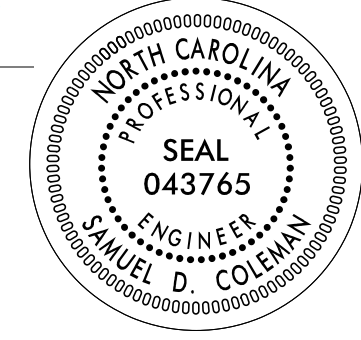

**DOCUMENT NOT CONSIDERED FINAL
UNLESS ALL SIGNATURES COMPLETED**

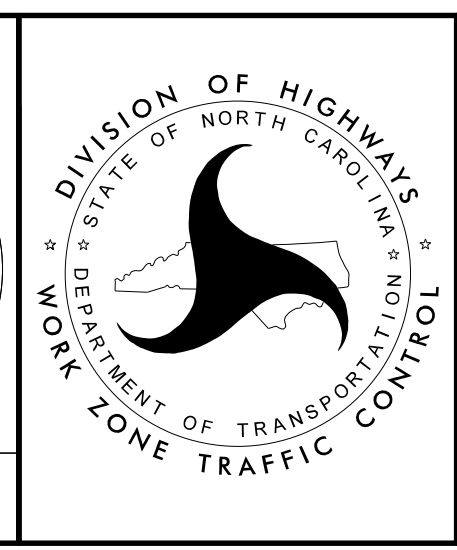

SIGNING DETAIL SHEET