
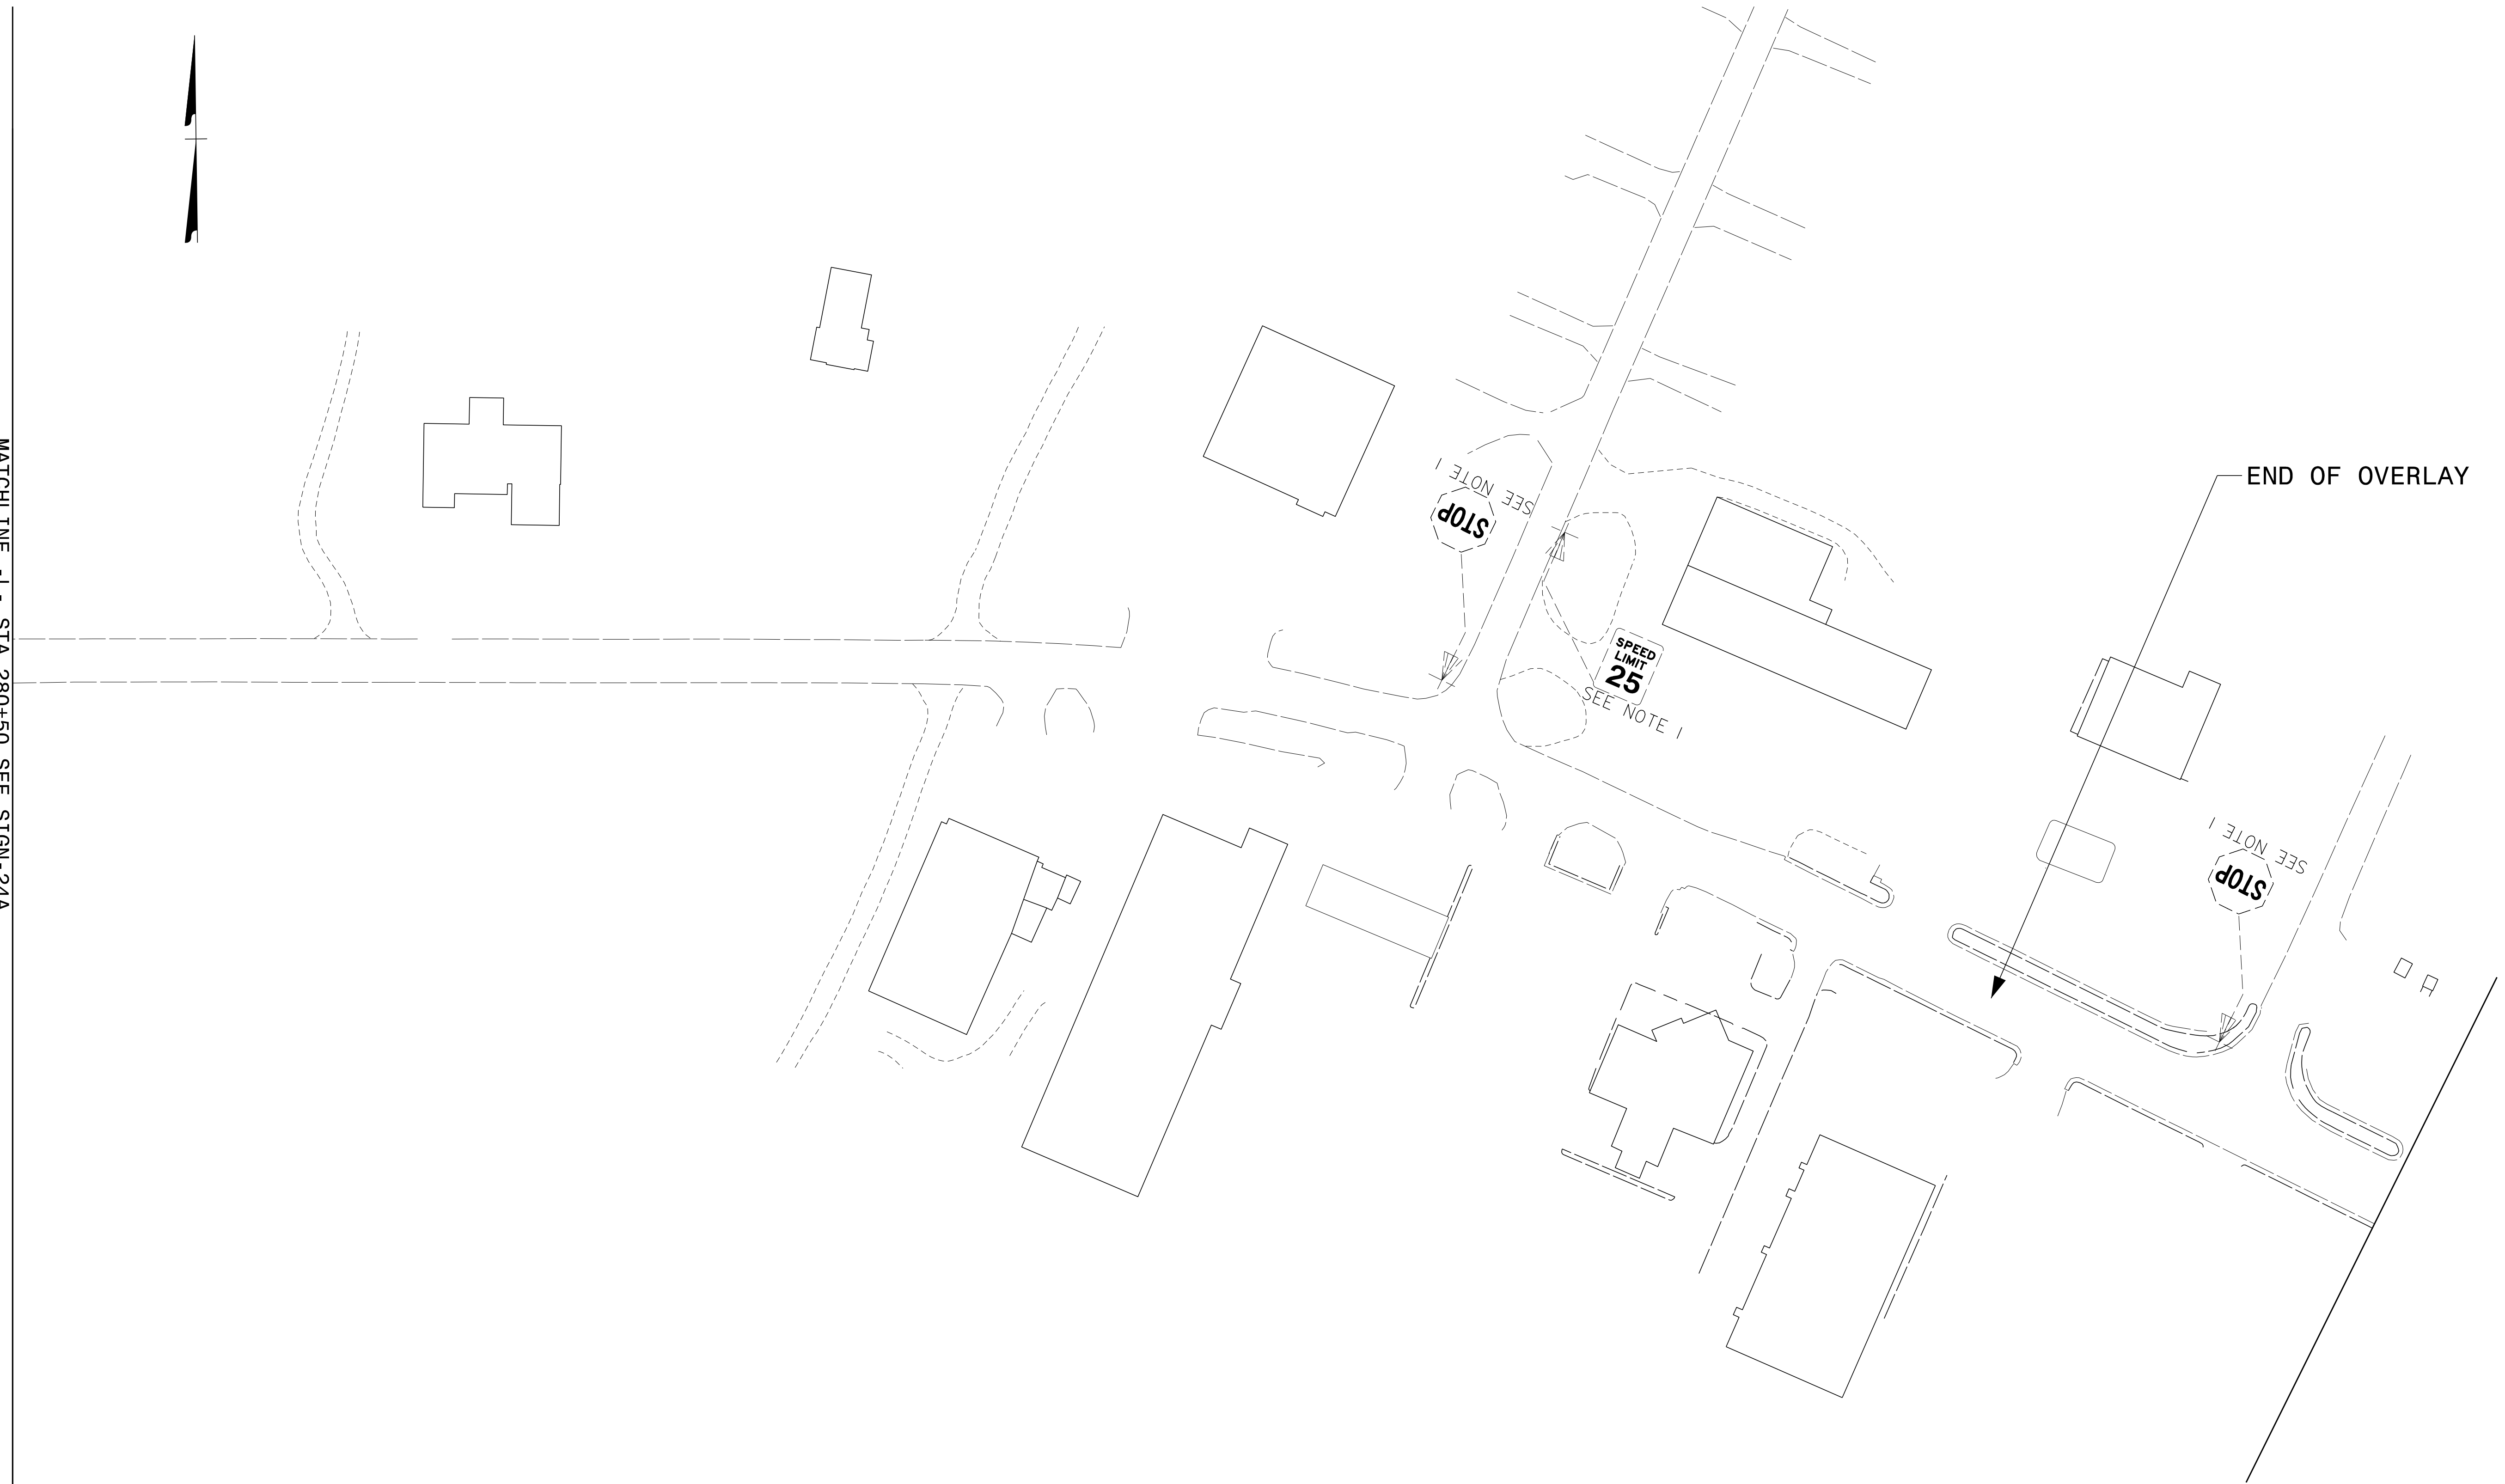



PLANS PREPARED FOR THE NCDOT BY:
M M
MONT
MACDONALD
LICENSE NO. F-9669

PROJ. REFERENCE NO.	SHEET NO.
R-3830	SIGN-25A


MATCHLINE - L - STA 280+50 SEE SIGN-24A

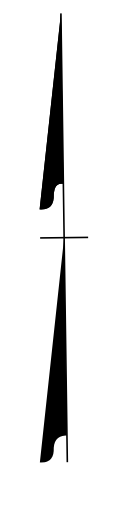

9/10/2019
G:\395689_NCDOT_2018_Traffic\ALR-3830\Traffic\Signing\CADD\Signing Layout Plans\AR-3830_Sgn_SIGN-25A.dgn
User:COL85144

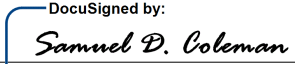APPROVED: 
DATE: 9/10/2019

SEAL

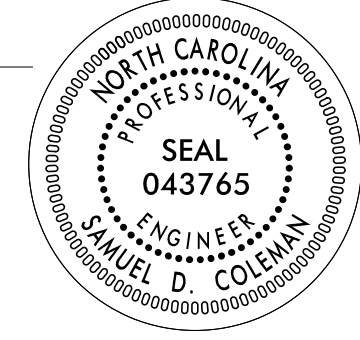

**DOCUMENT NOT CONSIDERED FINAL
UNLESS ALL SIGNATURES COMPLETED**



EXISTING
SIGNING DETAIL SHEET