

SCP. 8 R-3830

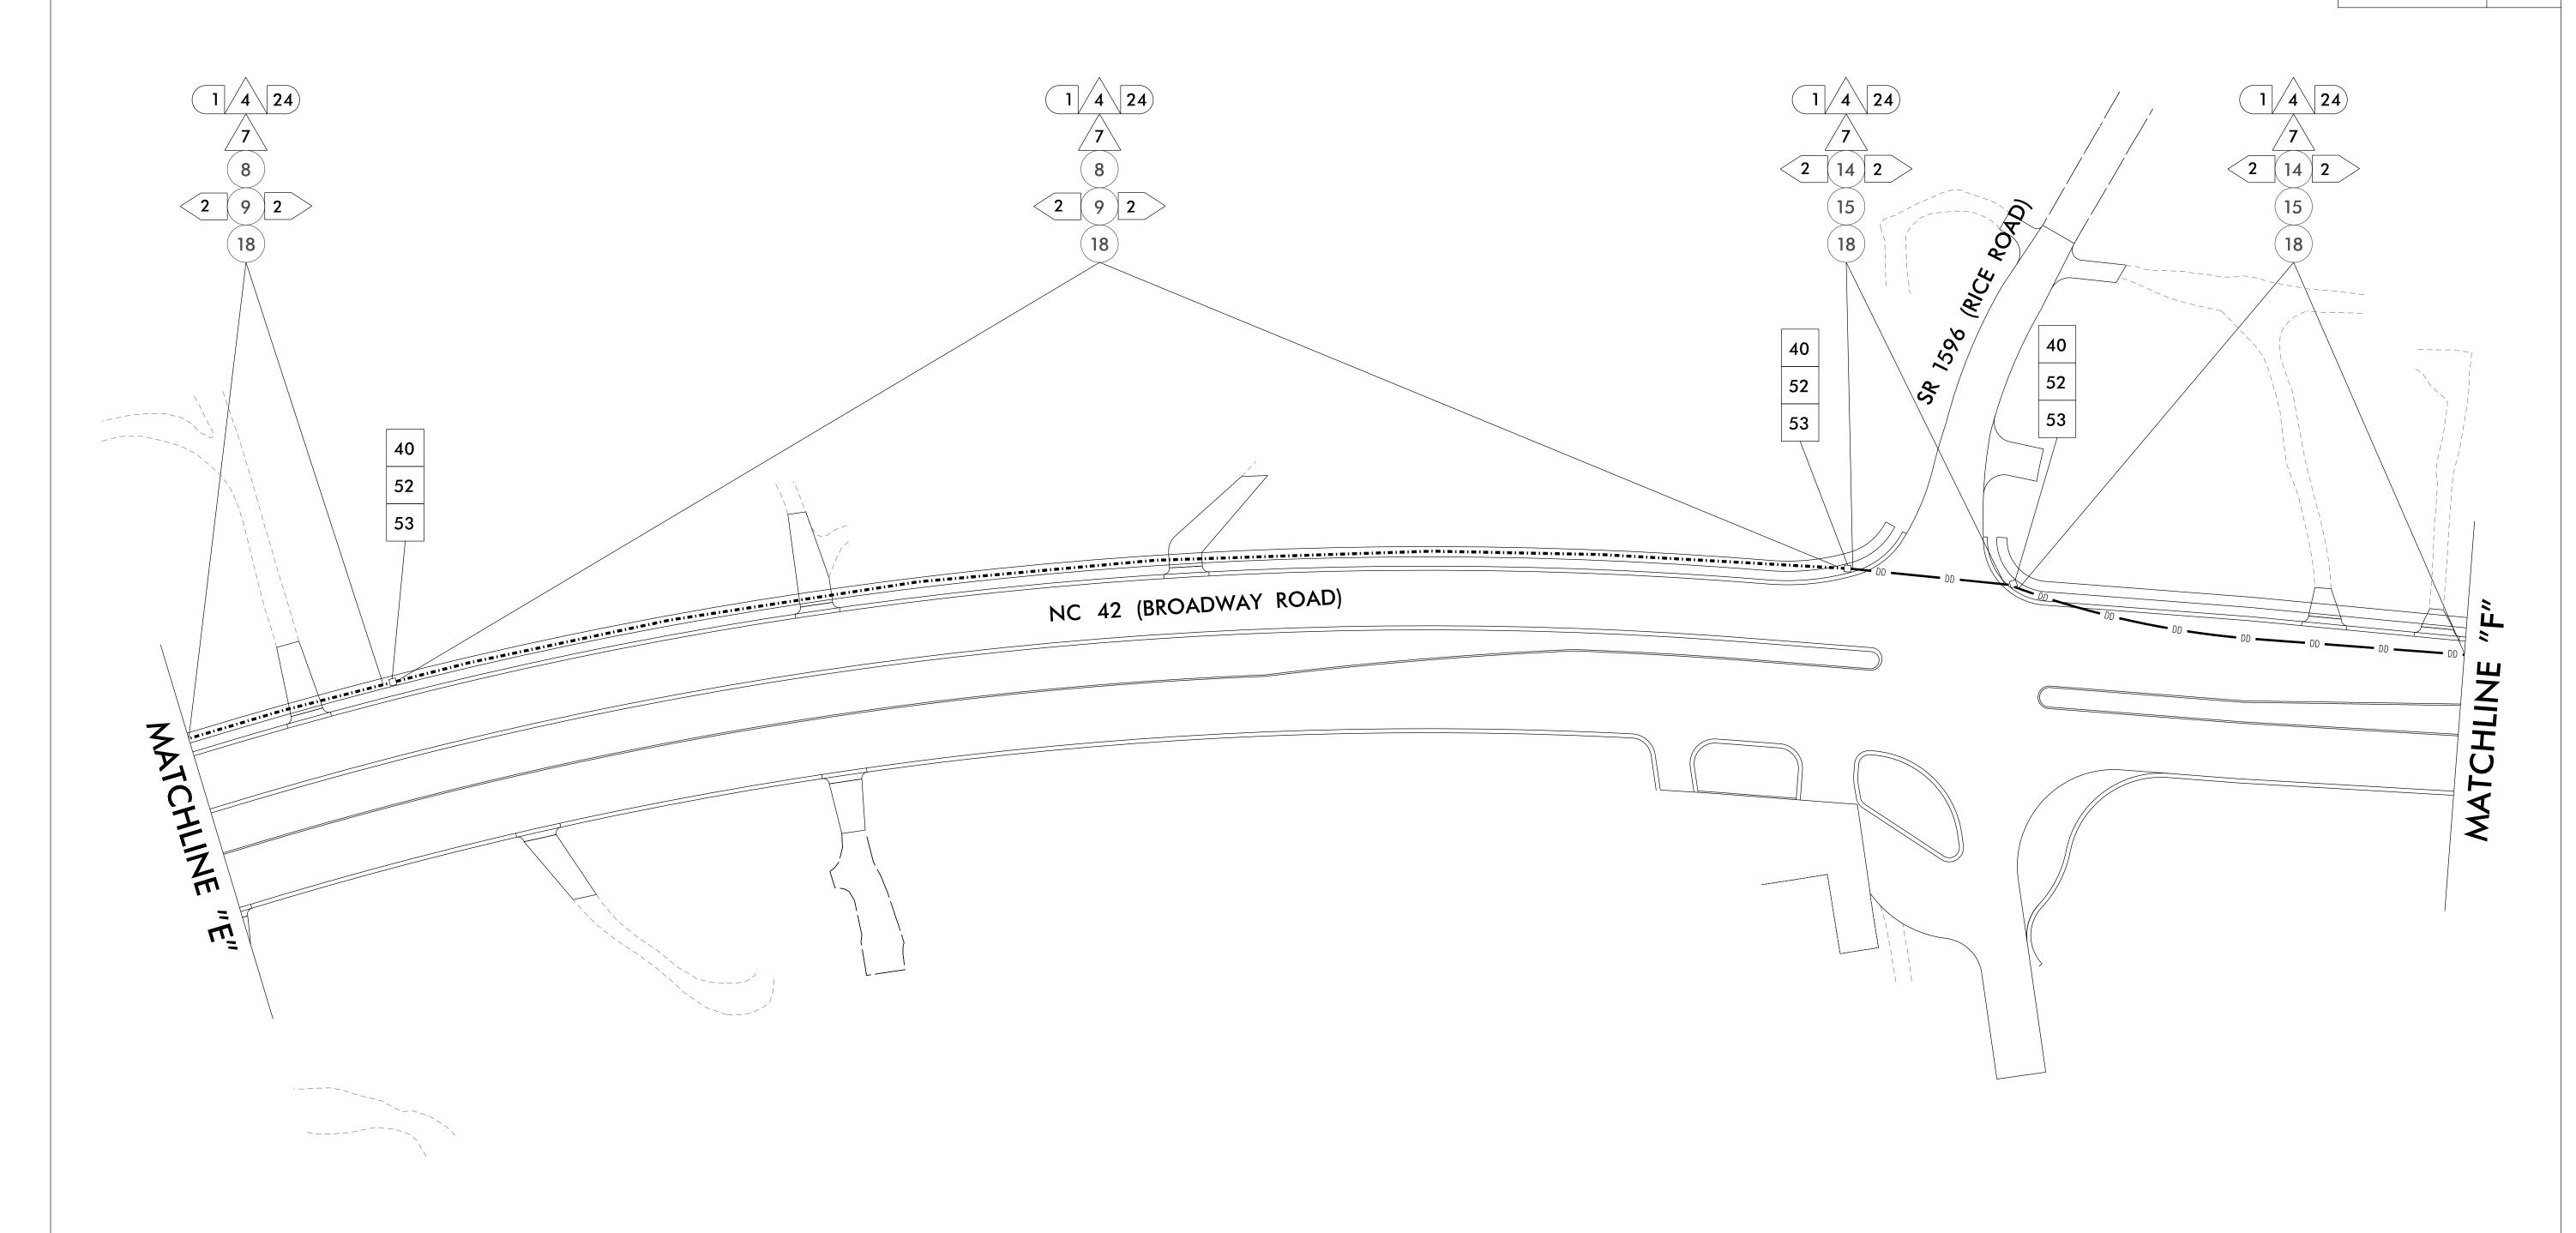

NOTES


1:UNLESS OTHERWISE NOTED, ALL NCDOT ATTACHMENTS ARE 40" BELOW POWER FRONT SIDE OF POLE.

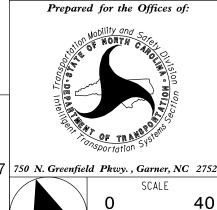



COMMUNICATIONS CABLE AND CONDUIT ROUTING PLAN

Division 6 Lee County SANFORD PLAN DATE: August 2019 REVIEWED BY: J Hochanadel PREPARED BY: C Lawson REVIEWED BY: REVISIONS

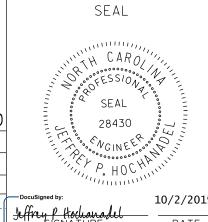

SIG. INVENTORY NO.

DOCUMENT NOT CONSIDERED FINAL UNLESS ALL SIGNATURES COMPLETED