


83

- NOTES:
1. RELOCATE ALL EXISTING WATER LINE SERVICES TO THE NEW WATER LINE. FOLLOW CITY OF SANFORD STANDARD SERVICE CONNECTION DETAILS. COORDINATE SERVICE TIE OVER WITH PROPERTY OWNER AND CITY OF SANFORD.
 2. PROVIDE 18" MINIMUM VERTICAL CLEARANCE AT ALL DRAINAGE SYSTEM CROSSINGS.
 3. ABANDON WATER LINE IN LOCATIONS SHOWN. ABANDONMENT INCLUDES ALL FITTINGS AND APPURTENANCES. ABANDONMENT OF THE WATER LINE TO BE IN ACCORDANCE WITH THE CITY OF SANFORD'S AND NCDOT'S REQUIREMENTS.
 4. ALL ABANDONED LINES 8" OR LARGER SHALL BE FILLED WITH CDF.
 5. MAINTAIN MINIMUM 36" COVER BELOW FINISHED GRADE FOR ALL WATER LINES.


89

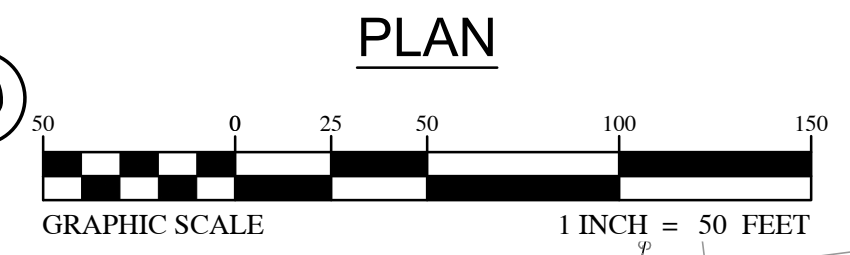

93

McGill Associates, P.A.
5 Regional Circle, Suite A
Pinehurst, NC 28374
Tel: 910-295-3159
Fax: 910-295-3647
www.mcgillassociates.com
License No. C-0459

PROJECT REFERENCE NO. R-3830	SHEET NO. UC-13
DESIGNED BY: DLH	
DRAWN BY: WW, M.J. BB	
CHECKED BY: DLH	
APPROVED BY:	UTILITY CONSTRUCTION PLANS ONLY
REVISED:	
NORTH CAROLINA DEPARTMENT OF TRANSPORTATION	
UTILITIES ENGINEERING SEC. PHONE: (919)707-6690 FAX: (919)250-4151	

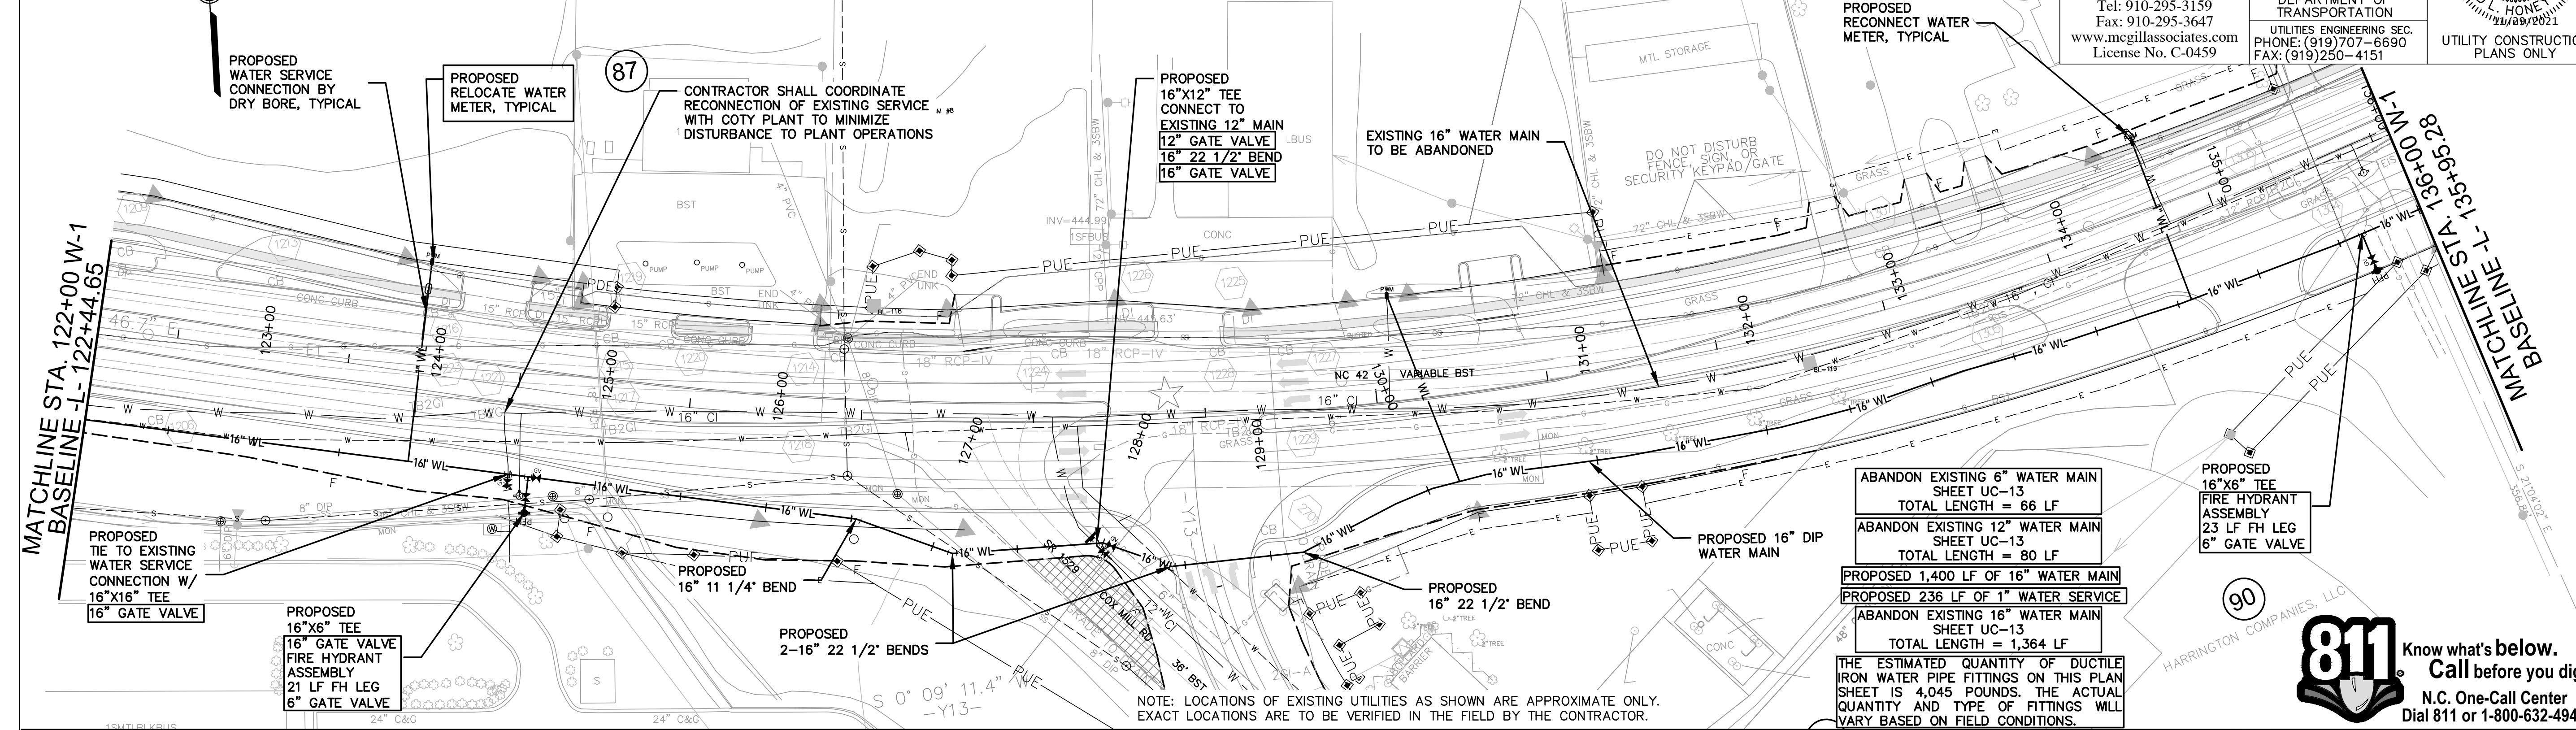

REVISIONS

Know what's below.
Call before you dig.
N.C. One-Call Center
Dial 811 or 1-800-632-4949

