



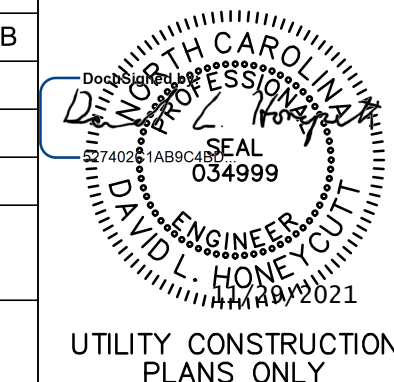


PROJECT REFERENCE NO. R-3830	SHEET NO. UC-22
DESIGNED BY: DLH	
DRAWN BY: WW, MJ, BB	
CHECKED BY: DLH	
APPROVED BY:	
REVISED:	
NORTH CAROLINA DEPARTMENT OF TRANSPORTATION	
UTILITIES ENGINEERING SEC.	
PHONE: (919)707-6690	
FAX: (919)250-4151	
McGill Associates, P.A. 5 Regional Circle, Suite A Pinehurst, NC 28374 Tel: 910-295-3159 Fax: 910-295-3647 www.mcgillassociates.com License No. C-0459	UTILITY CONSTRUCTION PLANS ONLY



PLAN

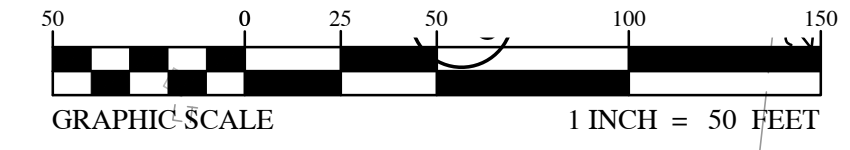

UTILITY CONSTRUCTION

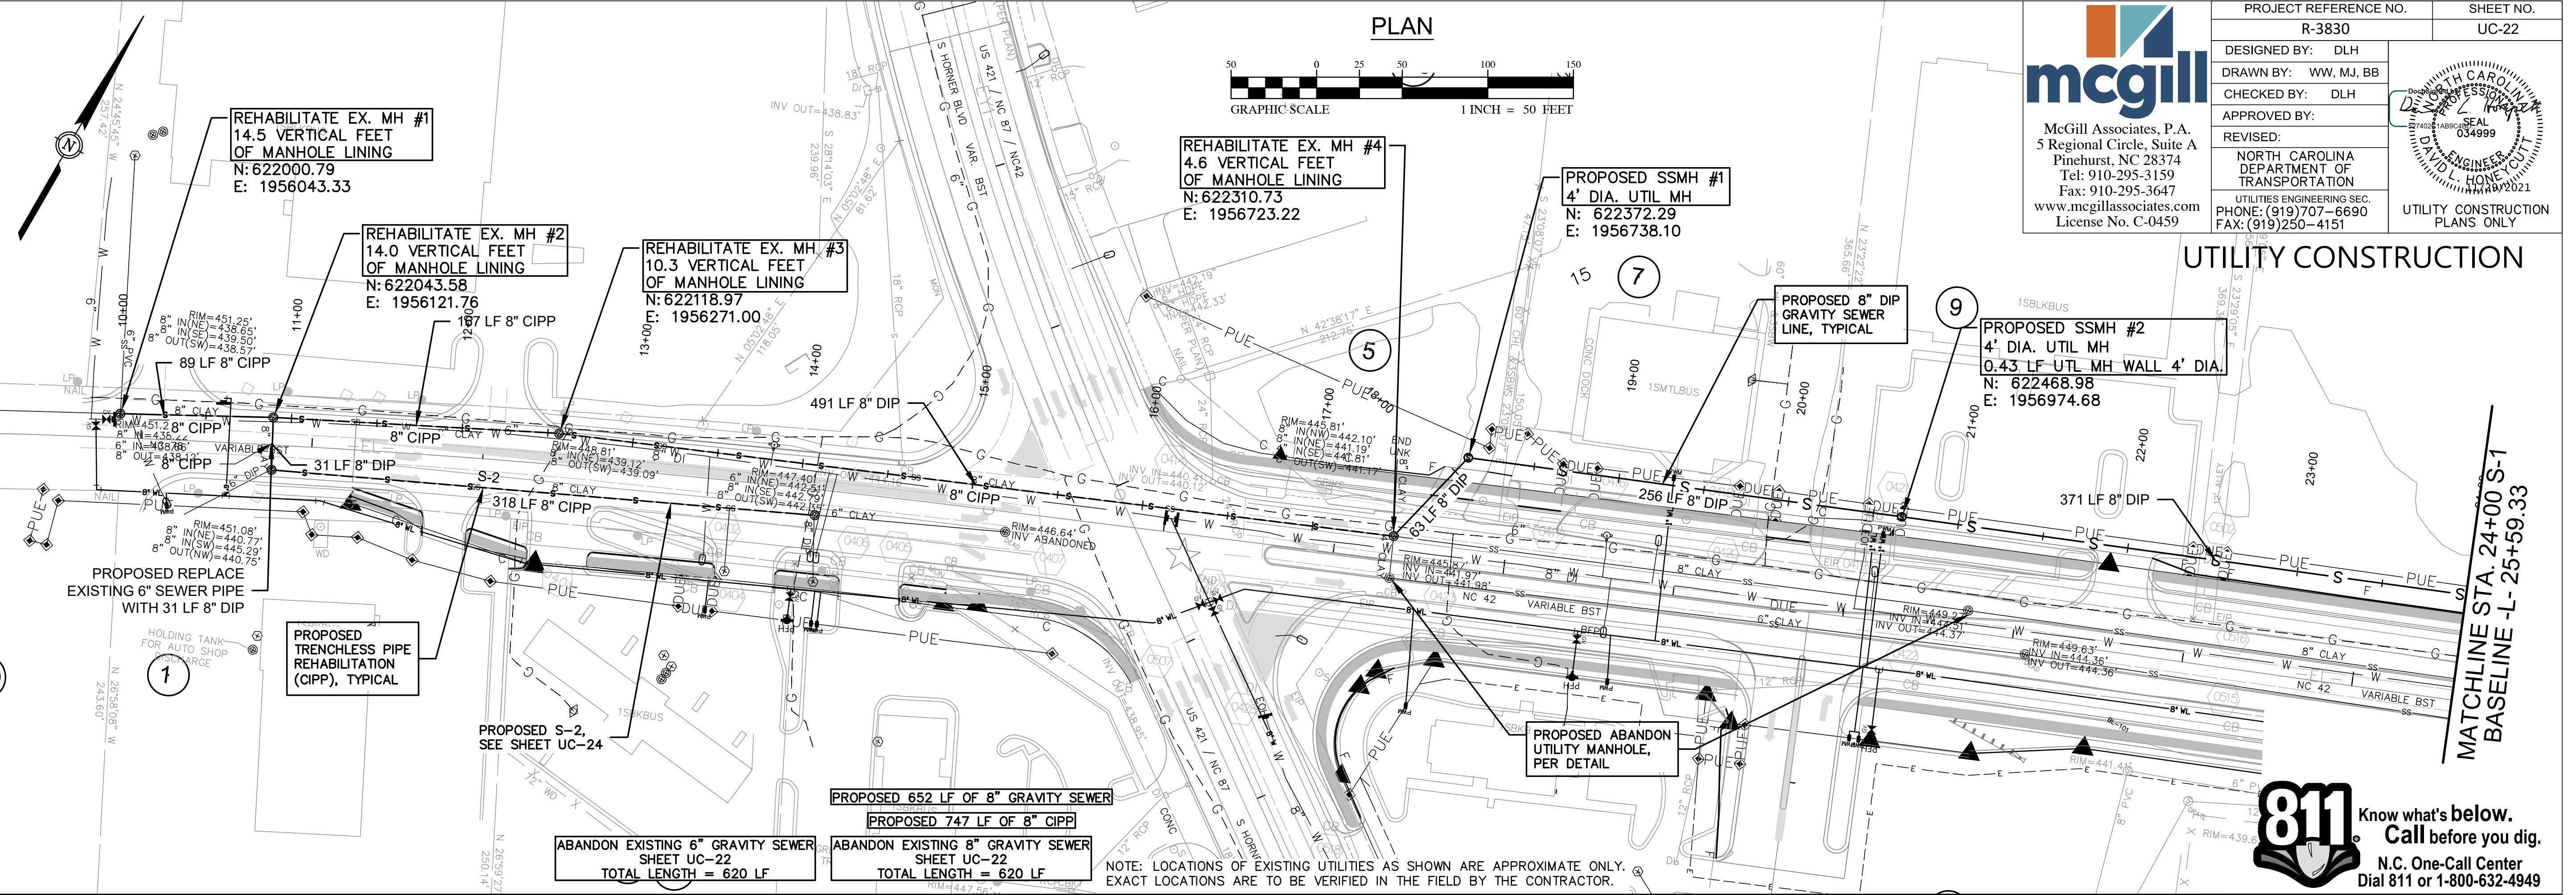

REVISIONS

