

DOCUMENT NOT CONSIDERED FINAL  
UNLESS ALL SIGNATURES COMPLETED



PROJECT REFERENCE NO.	R-3830	SHEET NO.	UC-29
DESIGNED BY:	MCW	Checked by:	<i>Michael Wicker</i>
DRAWN BY:	PAP	APPROVED BY:	<i>Michael Wicker</i>
CHECKED BY:	JWW	REVISIONS:	
UTILITIES ENGINEERING SEC.	PHONE: (919) 707-6690		
FAX: (919) 250-4151			

UTILITY CONSTRUCTION

**WithersRavenel**  
Engineers | Planners | Surveyors

115 MacKenzie Drive | Cary, NC 27511 | T: 919.469.3340 | License #: C-0832 | www.withersravenel.com

DOCUMENT NOT CONSIDERED FINAL  
UNLESS ALL SIGNATURES COMPLETED

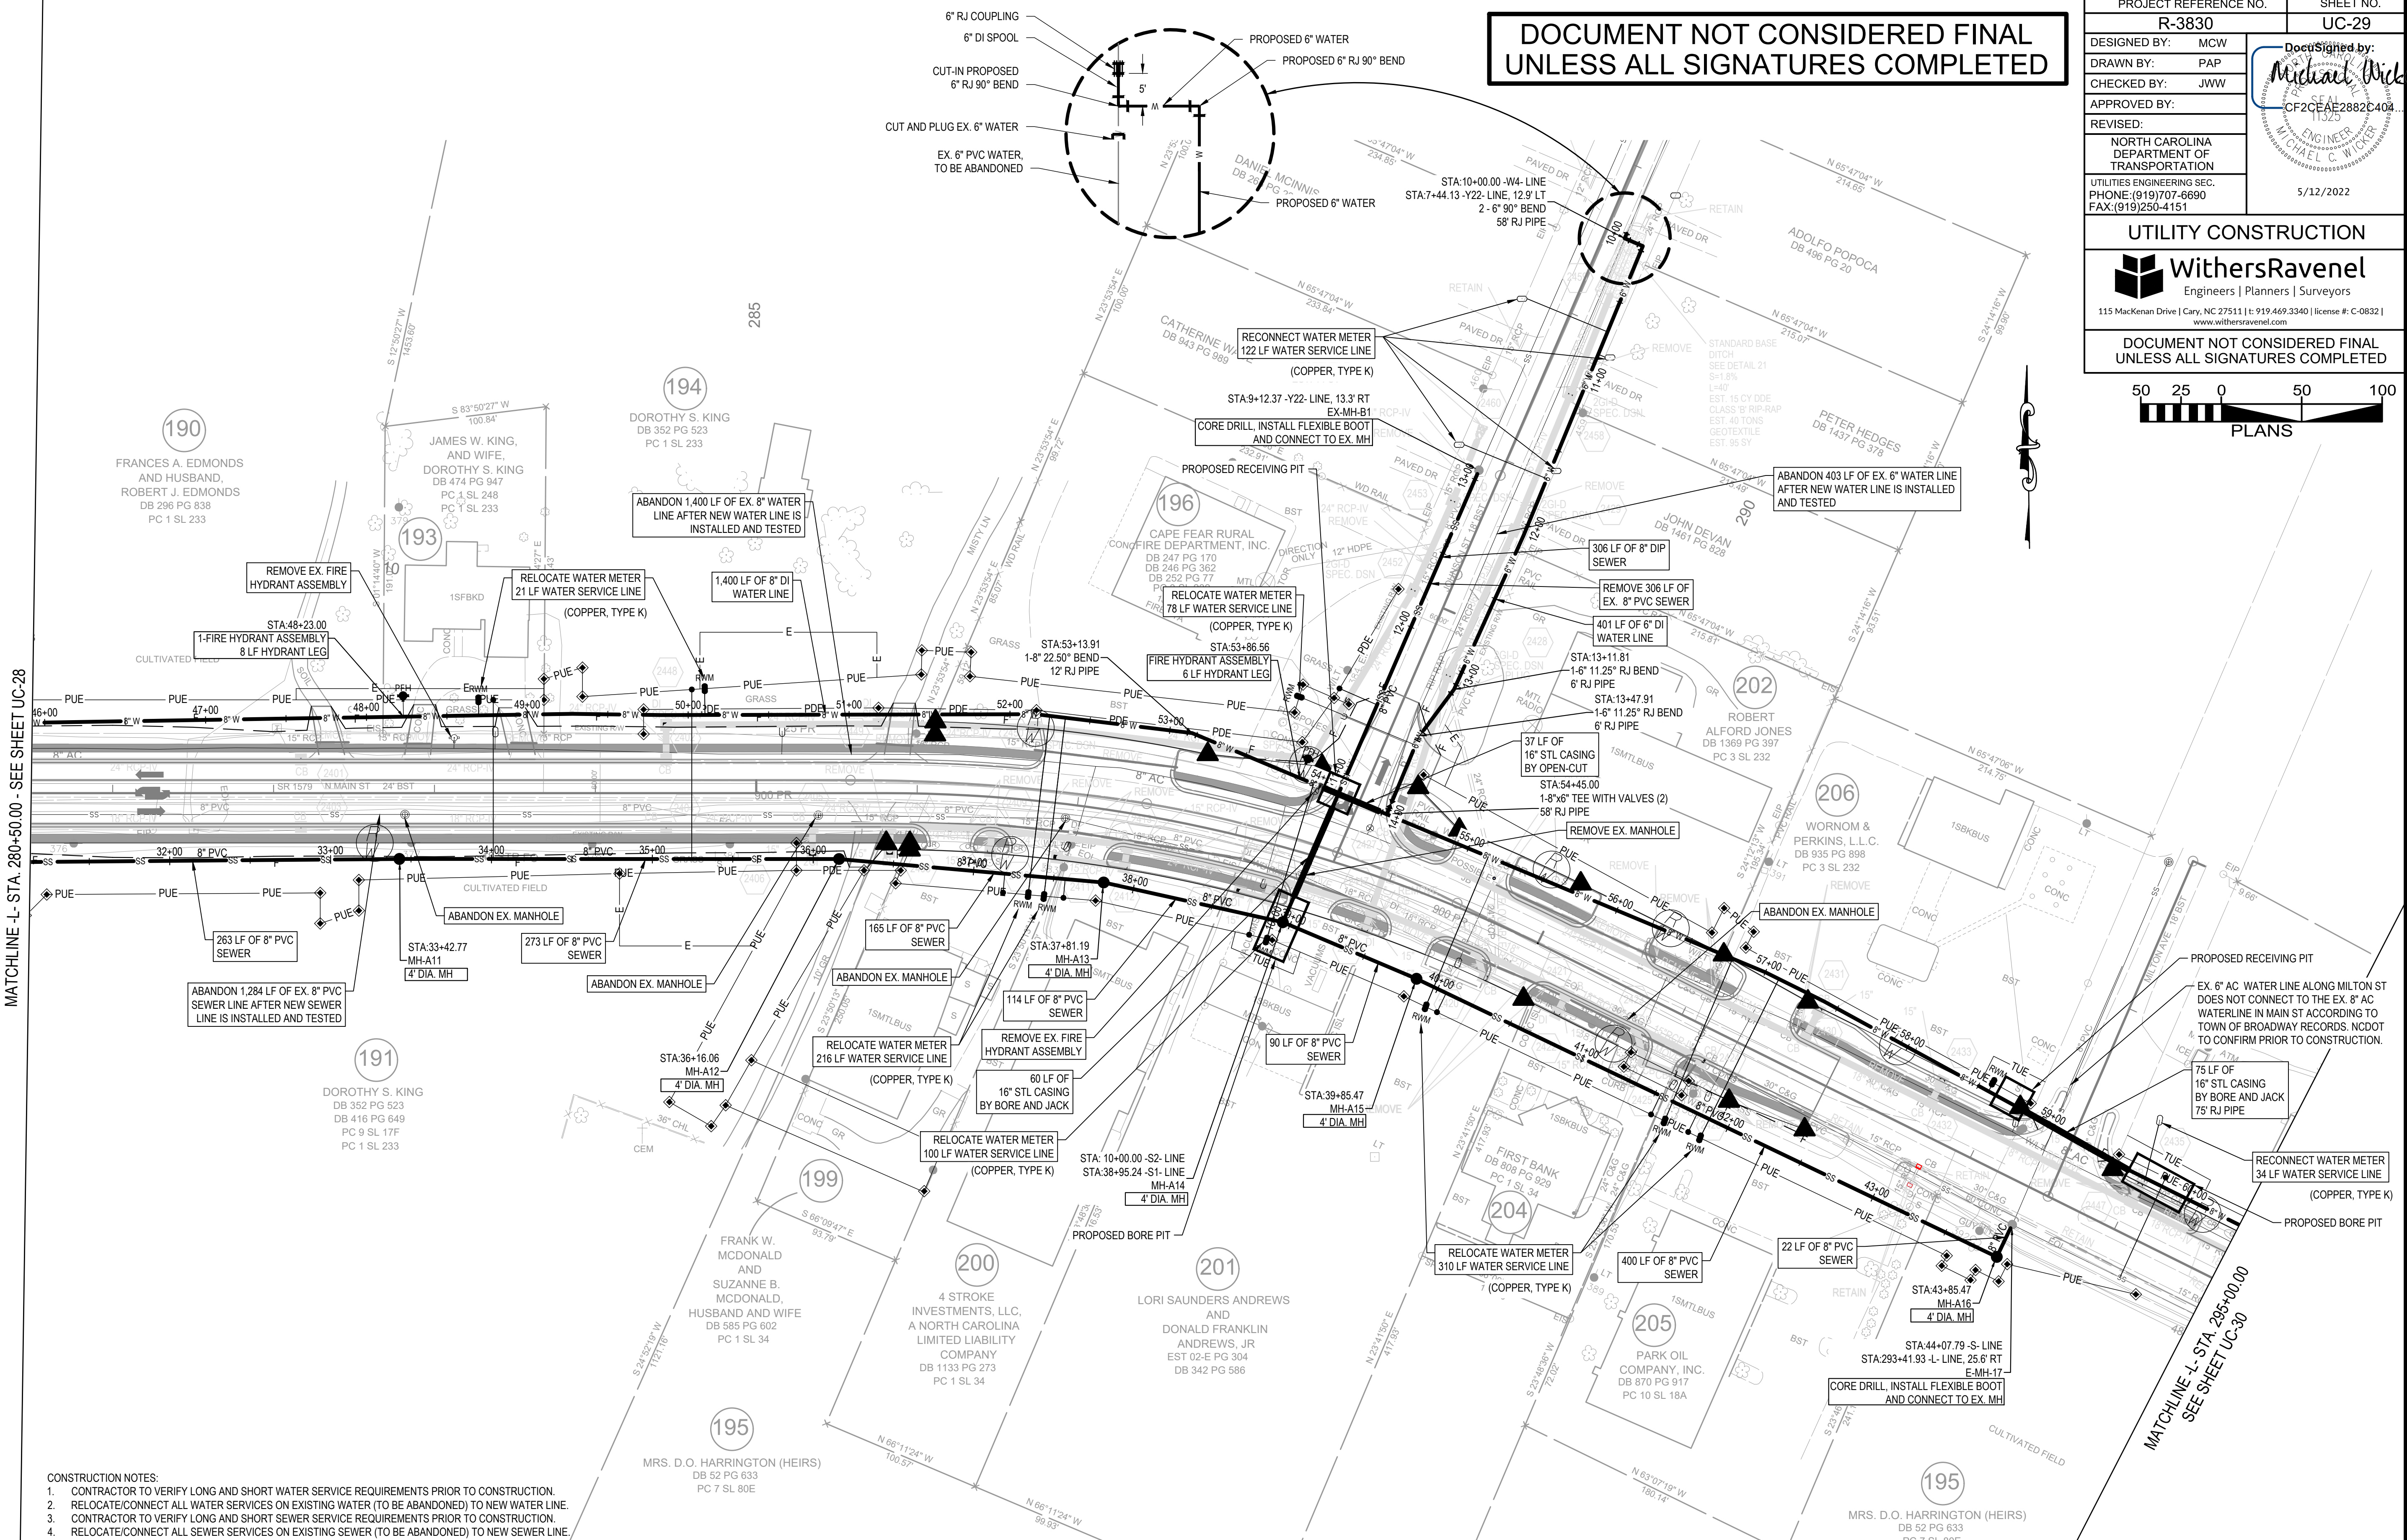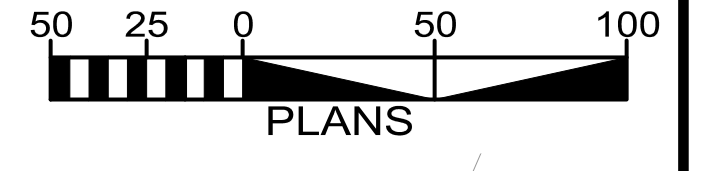

- CONSTRUCTION NOTES:
- CONTRACTOR TO VERIFY LONG AND SHORT WATER SERVICE REQUIREMENTS PRIOR TO CONSTRUCTION.
  - RELOCATE/CONNECT ALL WATER SERVICES ON EXISTING WATER (TO BE ABANDONED) TO NEW WATER LINE.
  - CONTRACTOR TO VERIFY LONG AND SHORT SEWER SERVICE REQUIREMENTS PRIOR TO CONSTRUCTION.
  - RELOCATE/CONNECT ALL SEWER SERVICES ON EXISTING SEWER (TO BE ABANDONED) TO NEW SEWER LINE. EACH PROPERTY WITHIN TOWN LIMITS ALONG THE SEWER REPLACEMENT ALIGNMENT SHALL HAVE A NEW SEWER SERVICE CONNECTED PER TOWN OF BROADWAY ORDINANCE.
  - ABANDON WATER AND SEWER LINE IN LOCATIONS SHOWN. ABANDONMENTS INCLUDE ALL FITTINGS AND APPURTENANCES. ABANDONMENT OF THE WATER AND SEWER LINE TO BE IN ACCORDANCE WITH NCDOT REQUIREMENTS.
  - ALL ABANDONED LINES LARGER THAN 8" TO BE FILLED WITH CDF.
  - PROPOSED STORM DRAINAGE PIPES AND STRUCTURES ARE TO BE INSTALLED WITHIN THE AREA OF THE NEW SEWER AND WATER LINES. CONTRACTOR TO DETERMINE BEST METHOD AND TIMING FOR INSTALLATION OF WATER, SEWER AND STORM DRAINAGE.

NOTE:  
THE ESTIMATED QUANTITY OF DUCTILE IRON WATER PIPE FITTINGS ON THIS PLAN SHEET IS 720 LBS. THE ACTUAL QUANTITY AND TYPE OF FITTINGS WILL VARY BASED ON FIELD CONDITIONS. (250# MIN WP)

REVISIONS

MATCHLINE -L- STA. 280+50.00 - SEE SHEET UC-28

MATCHLINE -L- STA. 295+00.00 - SEE SHEET UC-30

K:\1717-0010\170078-town of broadway sewer improve\CAD\civil drawings\R-3830\_uc-29\_uc21-25\_swh.dwg - Thursday, May 12, 2022, 11:55:48 AM - PETERSON, PATRICK